



GEO-REFERENCE MAP

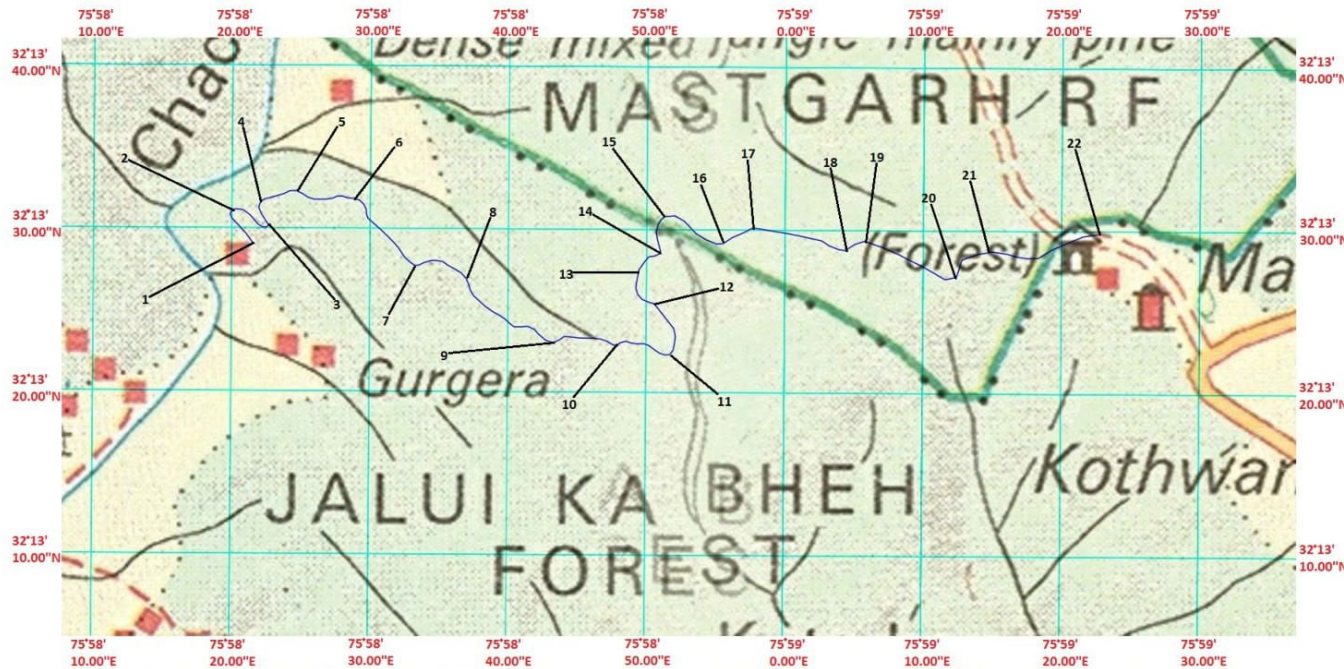


SCALE: 1: 5000

Sr.No.	Easting	Northing	Remarks
1	32°13' 29.09"N	75°58' 21.5"E	PROPOSED ROAD
2	32°13' 31.07"N	75°58' 20"E	
3	32°13' 30.13"N	75°58' 22.69"E	
4	32°13' 31.55"N	75°58' 22.08"E	
5	32°13' 32.26"N	75°58' 24.7"E	
6	32°13' 31.75"N	75°58' 28.86"E	
7	32°13' 27.57"N	75°58' 33.26"E	
8	32°13' 27.86"N	75°58' 34.85"E	
9	32°13' 22.72"N	75°58' 43.26"E	
10	32°13' 22.48"N	75°58' 47.87"E	
11	32°13' 21.92"N	75°58' 51.69"E	
12	32°13' 25.07"N	75°58' 50.59"E	
13	32°13' 26.37"N	75°58' 49.33"E	
14	32°13' 28.17"N	75°58' 51.07"E	
15	32°13' 30.44"N	75°58' 51.45"E	
16	32°13' 28.74"N	75°58' 55.64"E	
17	32°13' 29.68"N	75°58' 57.8"E	
18	32°13' 28.24"N	75°59' 4.49"E	
19	32°13' 28.8"N	75°59' 5.91"E	
20	32°13' 26.39"N	75°59' 11.72"E	
21	32°13' 27.58"N	75°59' 12.97"E	
22	32°13' 29.06"N	75°59' 22.87"E	

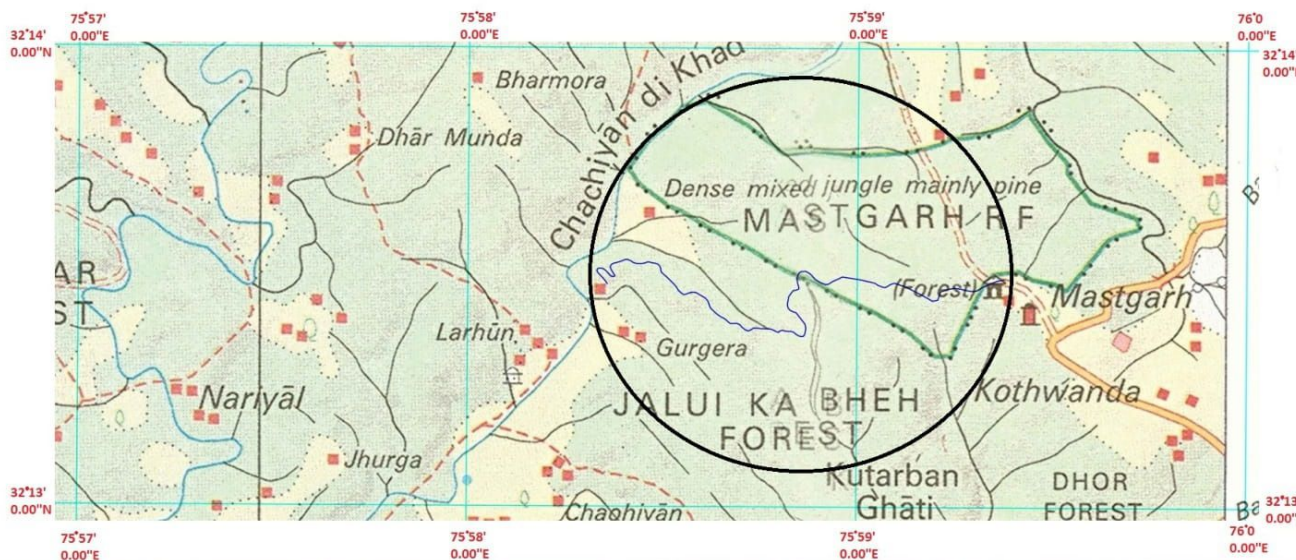

SCALE: 1:50000

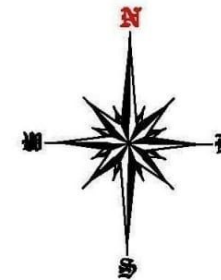

PROPOSED AREA

S.O.I SHEET NO- 143-V16(43P/16)
HPPWD JAWALI DIVISION
LINK ROAD HARNOTA BANDOLI
MASTGARH JONTA ROAD

Prepared By : MAGNUS INFRATECH PVT. LTD.

Divisional Forest Officer
Nurpur Forest Division

Executive Engineer
Jawali Division,
HPPWD Jawali (HP)