


[illegible]

43 Proposed Site

H. S. Prasad
Add. Superintending Engineer
Electrical Division H.P.S.E. Bd.
Surkhet, Dist. Mandi (H.B.)

$$\begin{array}{r} 31^{\circ} \\ 37^{\circ} 30' \end{array}$$

TOPO SHEET OF AREA PROP. 33/11KV S/STN. AT TALAW ELECTRICAL SUB DIVISION HPSEEBL BHAMBALA

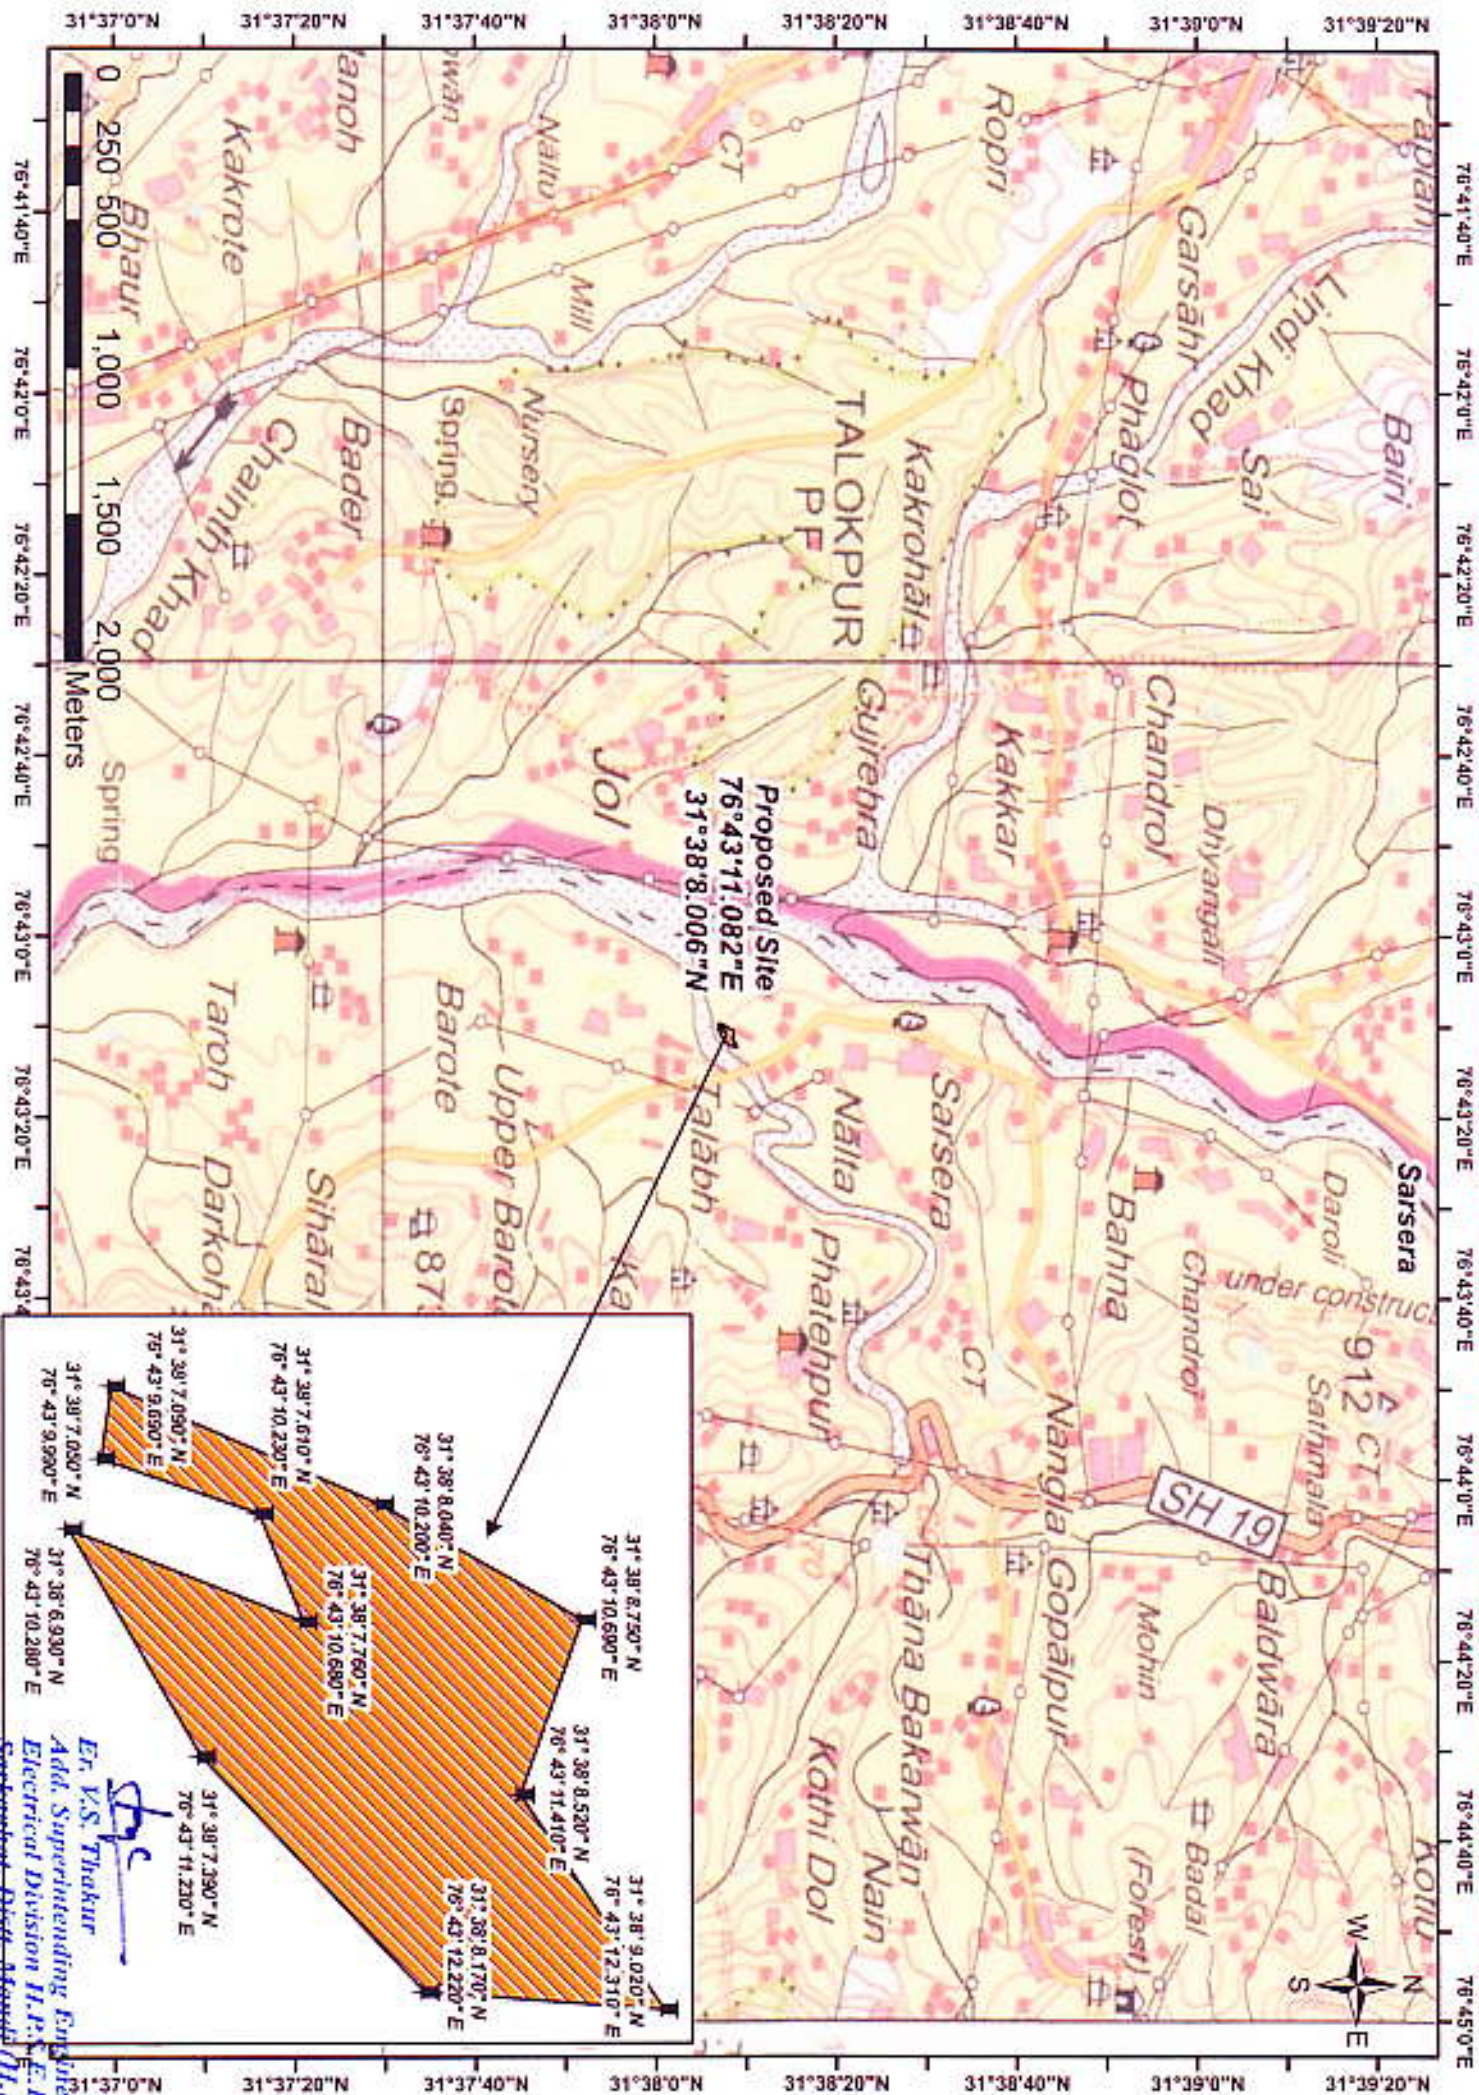

Er. V.S. Thakur
Add. Superintending Engineer
Electrical Division H.P.E.B.L.
Gurgaon, Distt. Meerut (H.P.)