


ZOOM VIEW DIGITAL MAP SHOWING WITH PROPOSED ROAD ALIGNMENT IN FOREST AND NON-FOREST AREA
Full title of the Project : “Construction of Road from NH-8 KM Stone No-181 (Aantela) to SH-08A (Khachriyawas-Kalyanpura Renwal) KM 0/00 to 13/00, Tehsil–Viratnagar ,District -Jaipur (Rajasthan)”

Proposal No. : FP/RJ/ROAD/144437/2021

Proposed Diversion Area : 0.9885 Ha.


SEGMENT-1-2

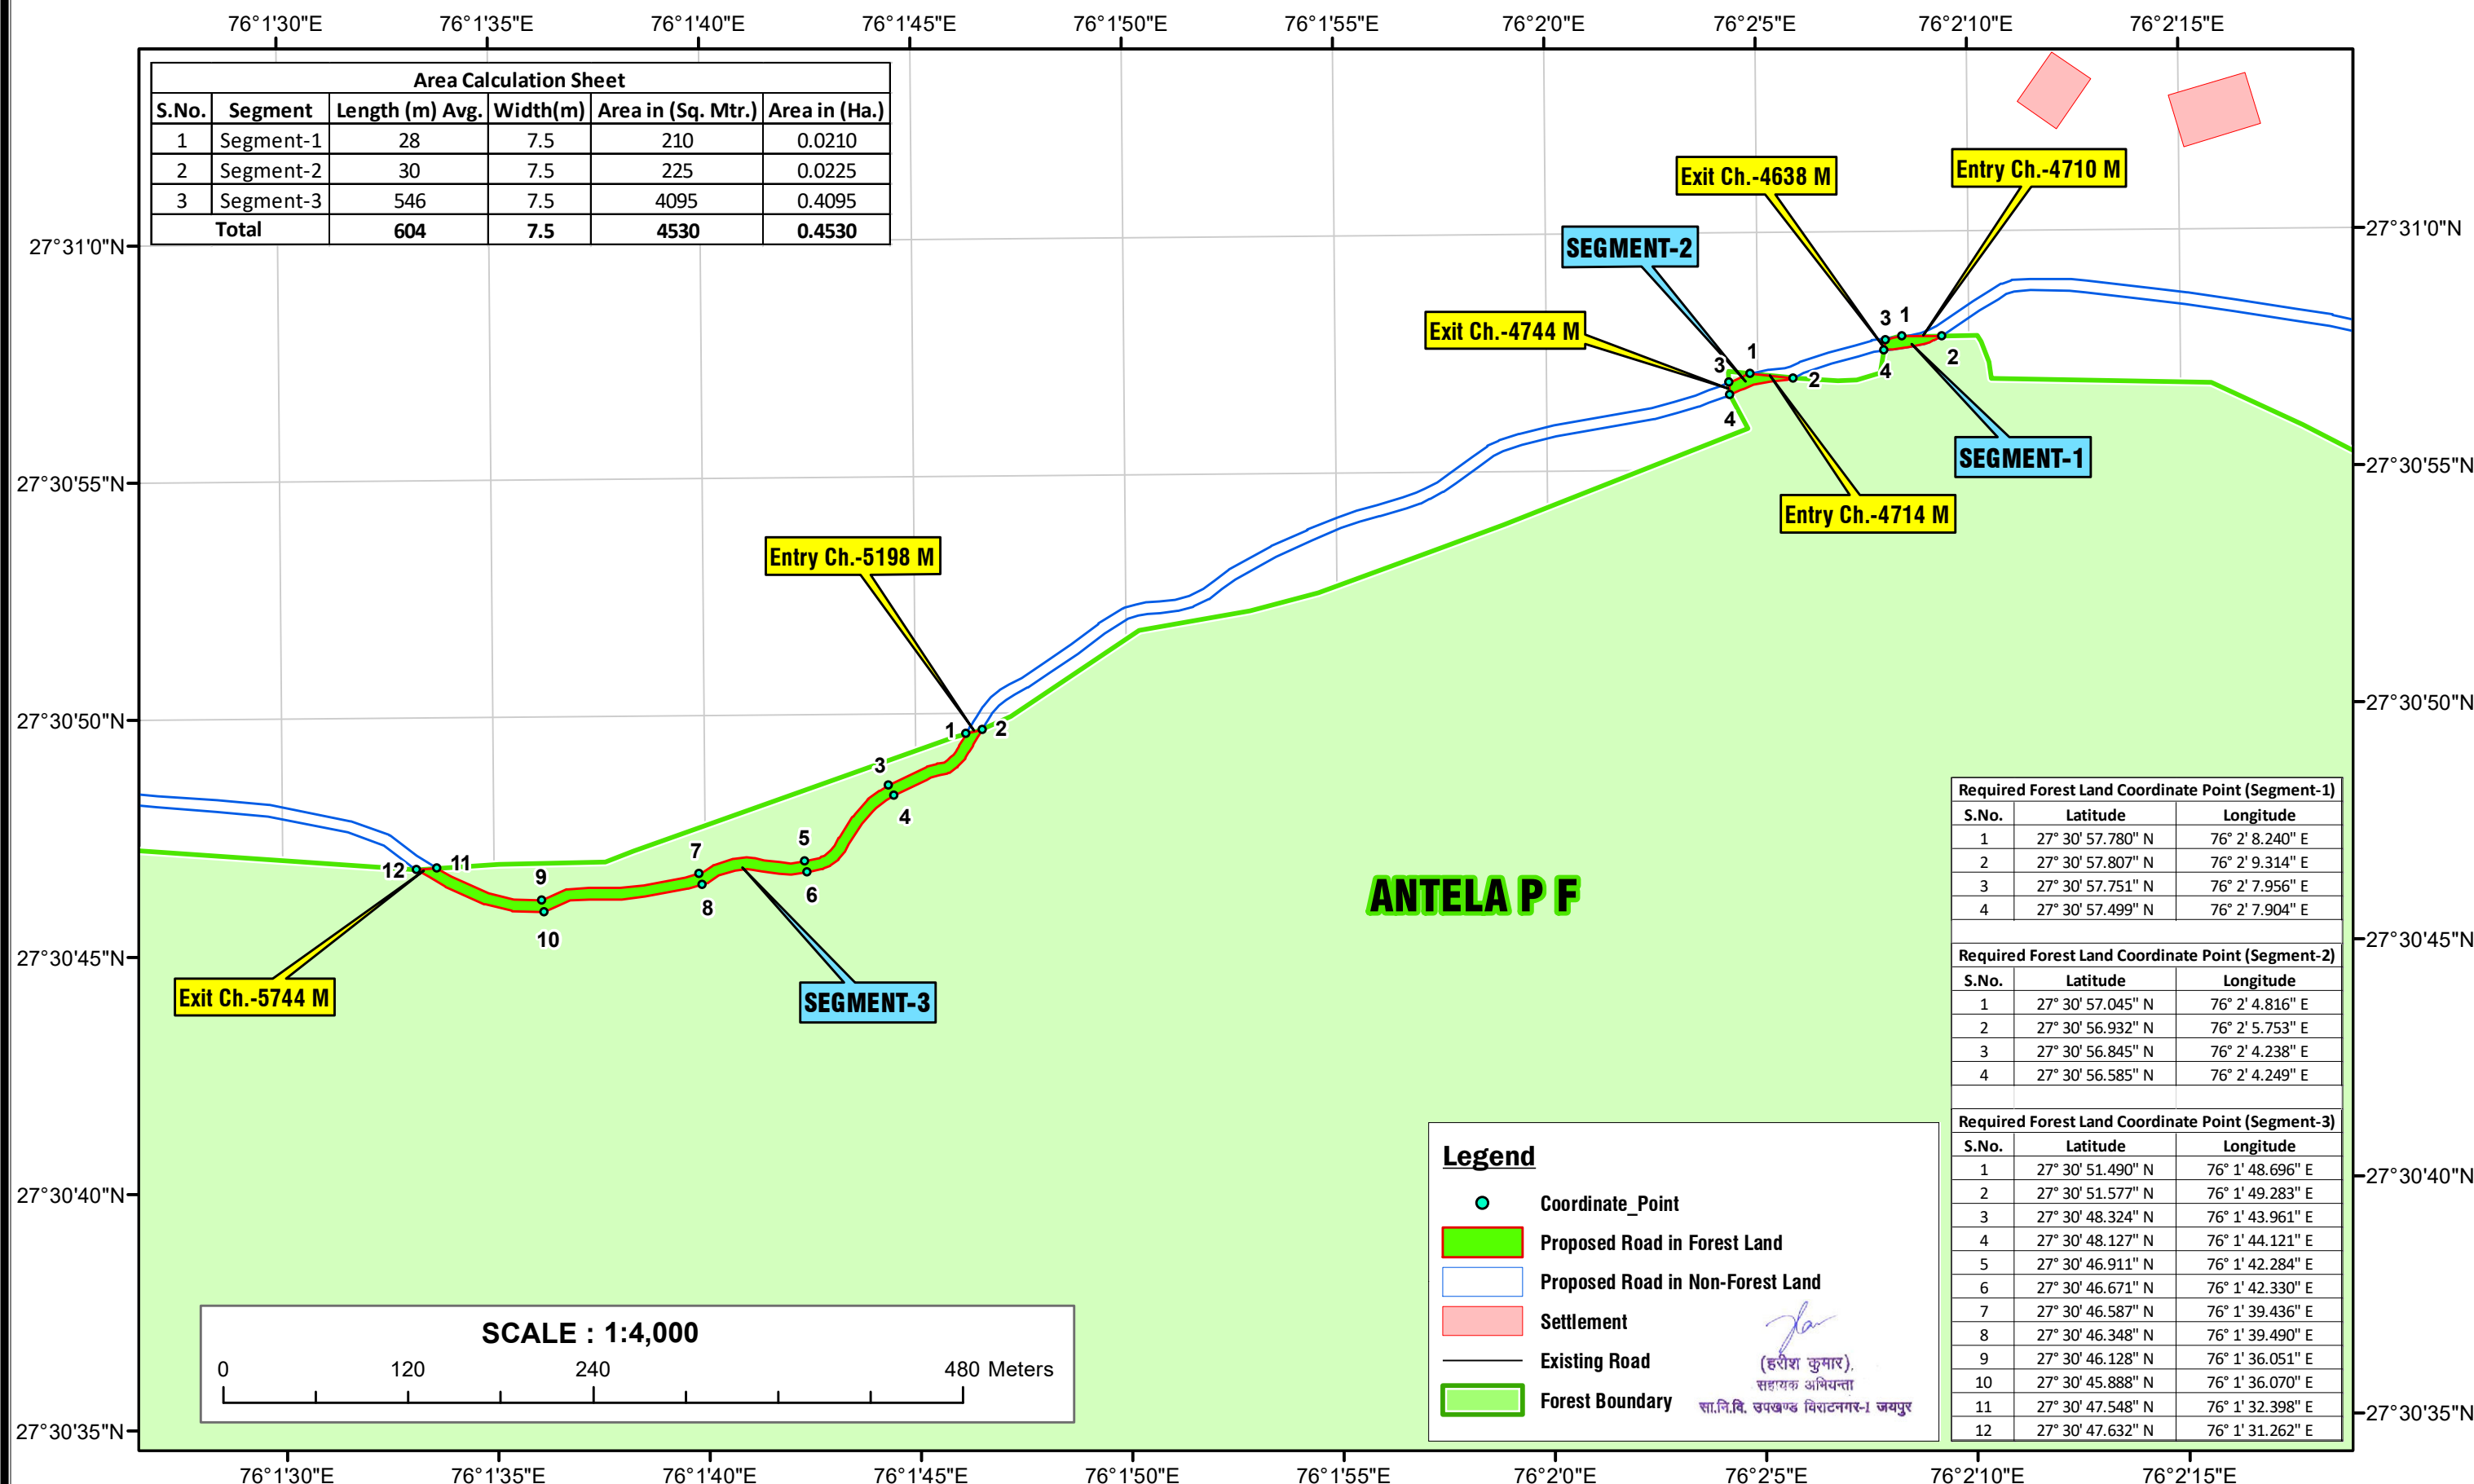

ZOOM VIEW DIGITAL MAP SHOWING WITH PROPOSED ROAD ALIGNMENT IN FOREST AND NON-FOREST AREA

Full title of the Project : “Construction of Road from NH-8 KM Stone No-181 (Aantela) to SH-08A (Khachriyawas-Kalyanpura Renwal) KM 0/00 to 13/00, Tehsil–Viratnagar ,District -Jaipur (Rajasthan)”

Proposal No. : FP/RJ/ROAD/144437/2021 Proposed Diversion Area : 0.9885 Ha. **SEGMENT-4-5**

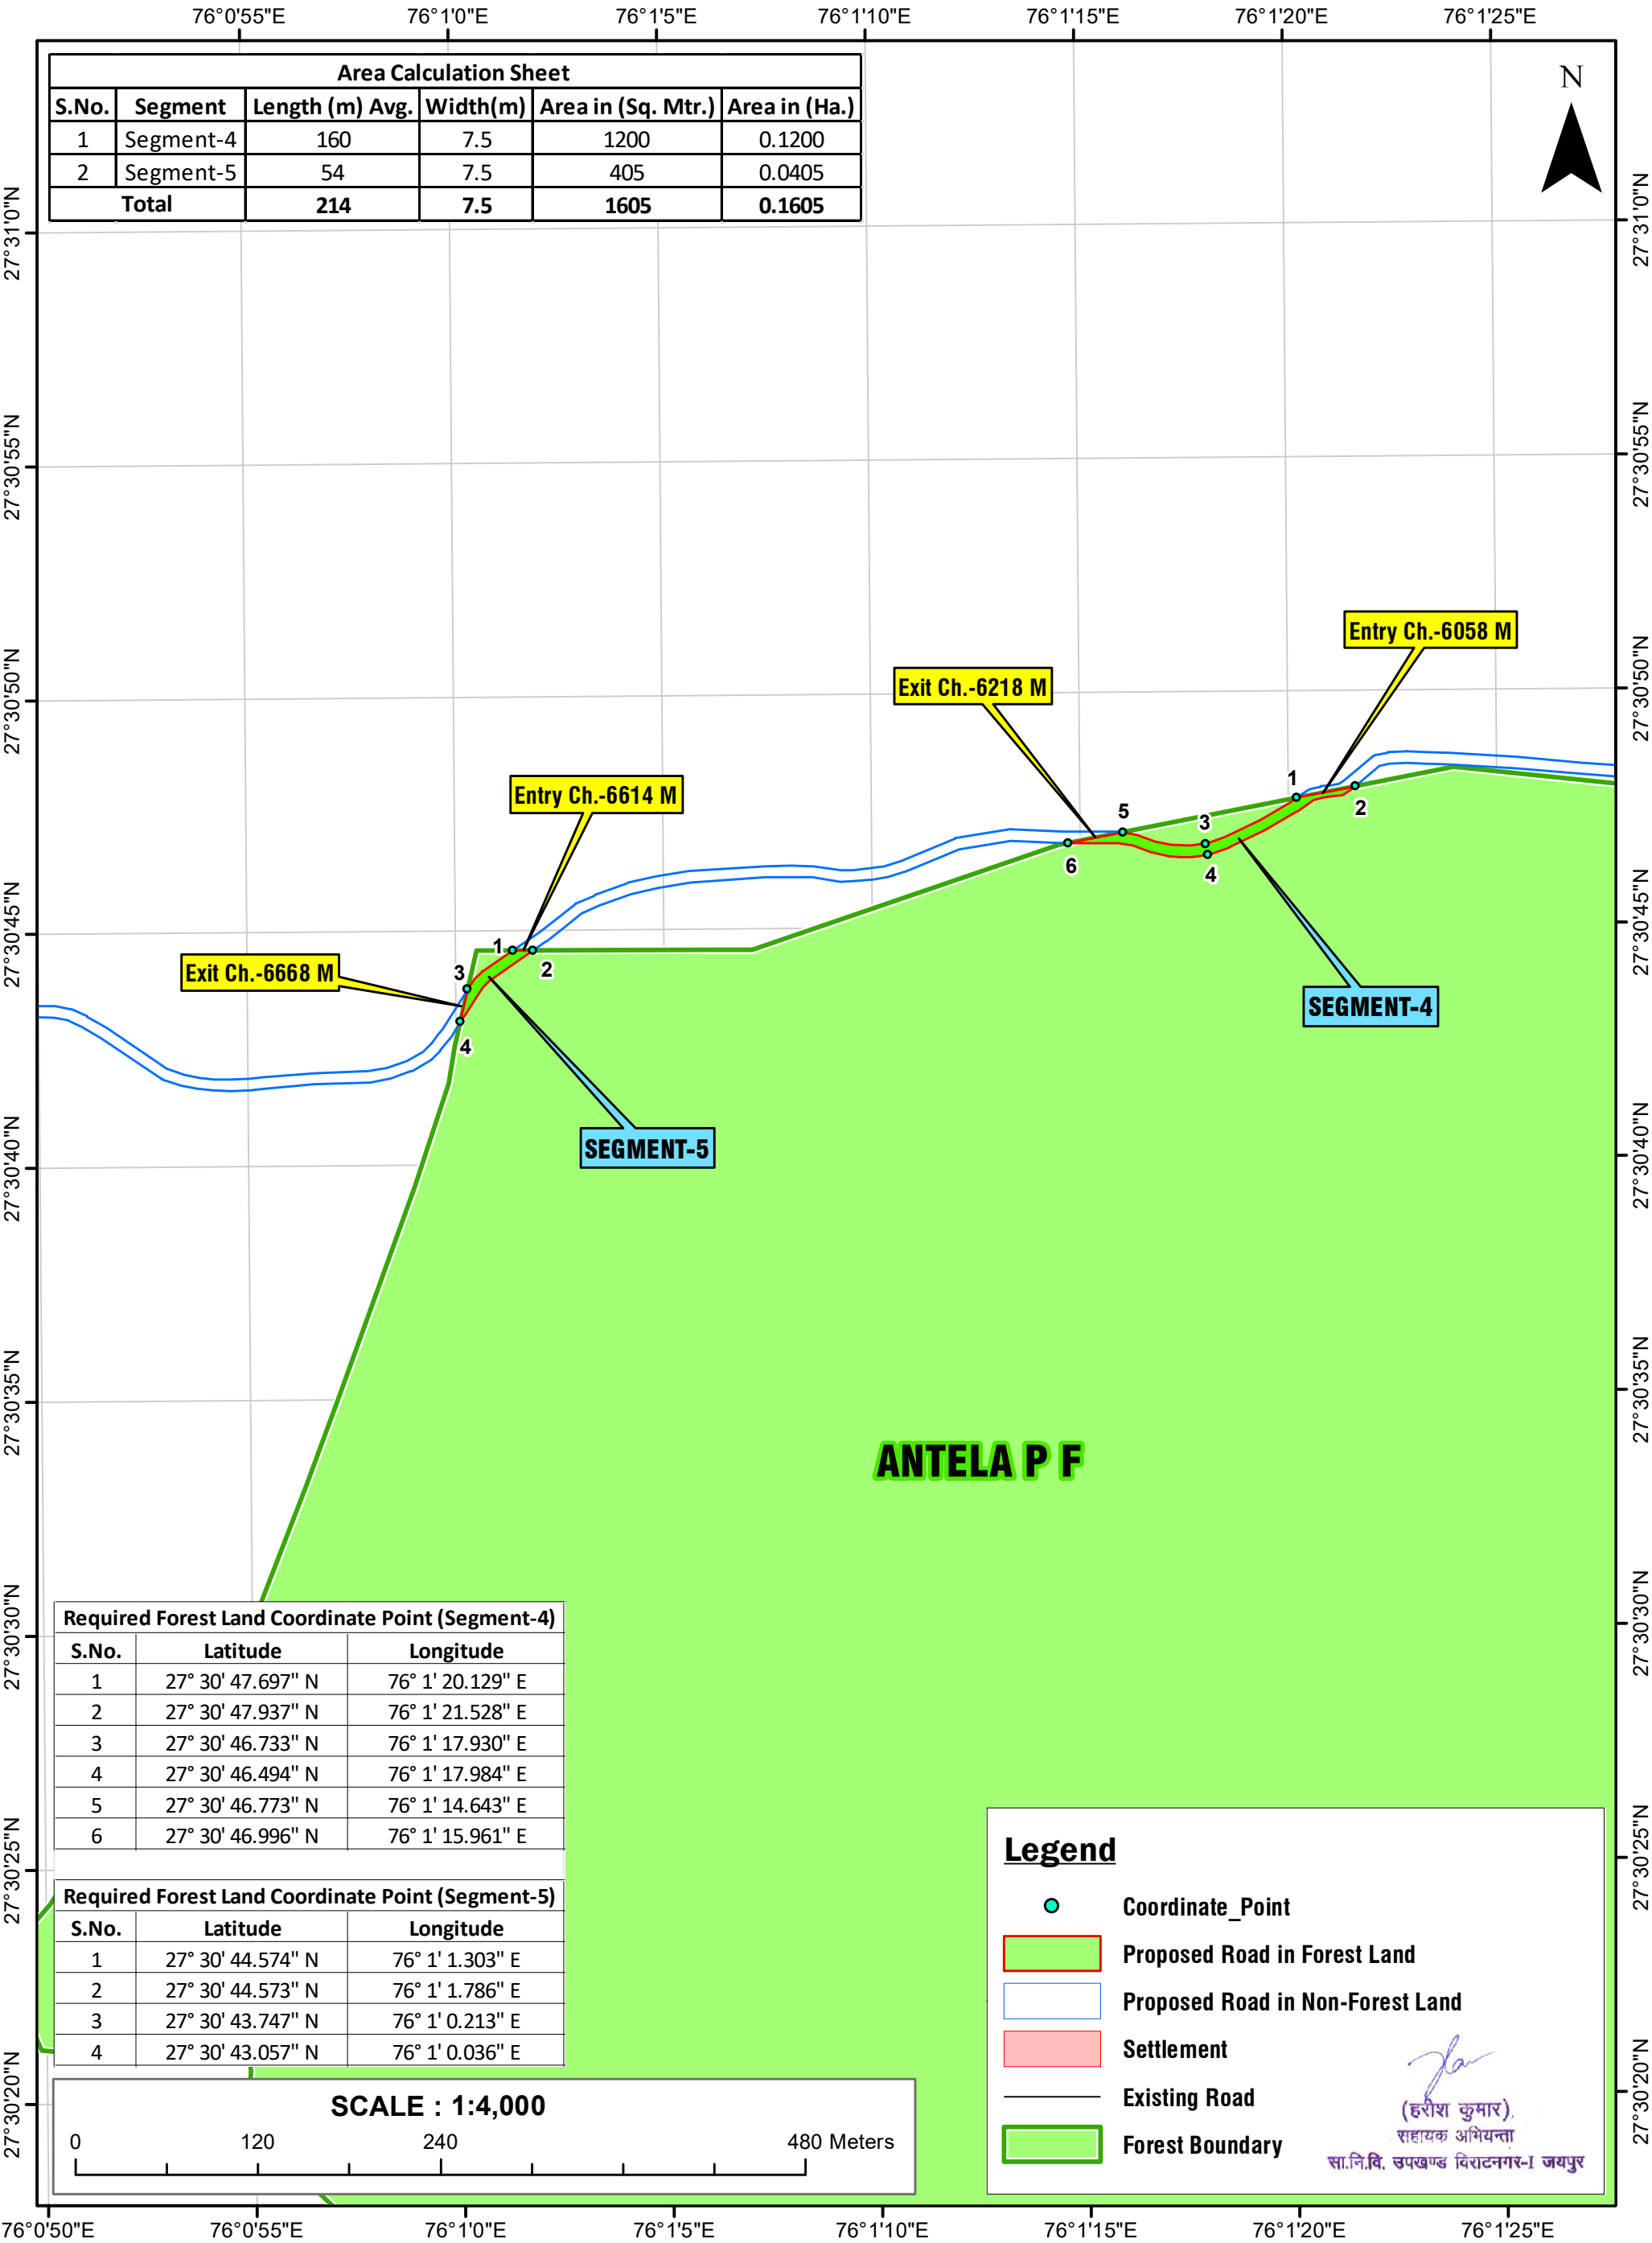


ZOOM VIEW DIGITAL MAP SHOWING WITH PROPOSED ROAD ALIGNMENT IN FOREST AND NON-FOREST AREA

Full title of the Project : "Construction of Road from NH-8 KM Stone No-181 (Aantela) to SH-08A (Khachriyawas-Kalyanpura Renwal) KM 0/00 to 13/00, Tehsil-Viratnagar ,District -Jaipur (Rajasthan)"

Proposal No. : FP/RJ/ROAD/144437/2021 Proposed Diversion Area : 0.9885 Ha.

SEGMENT-6

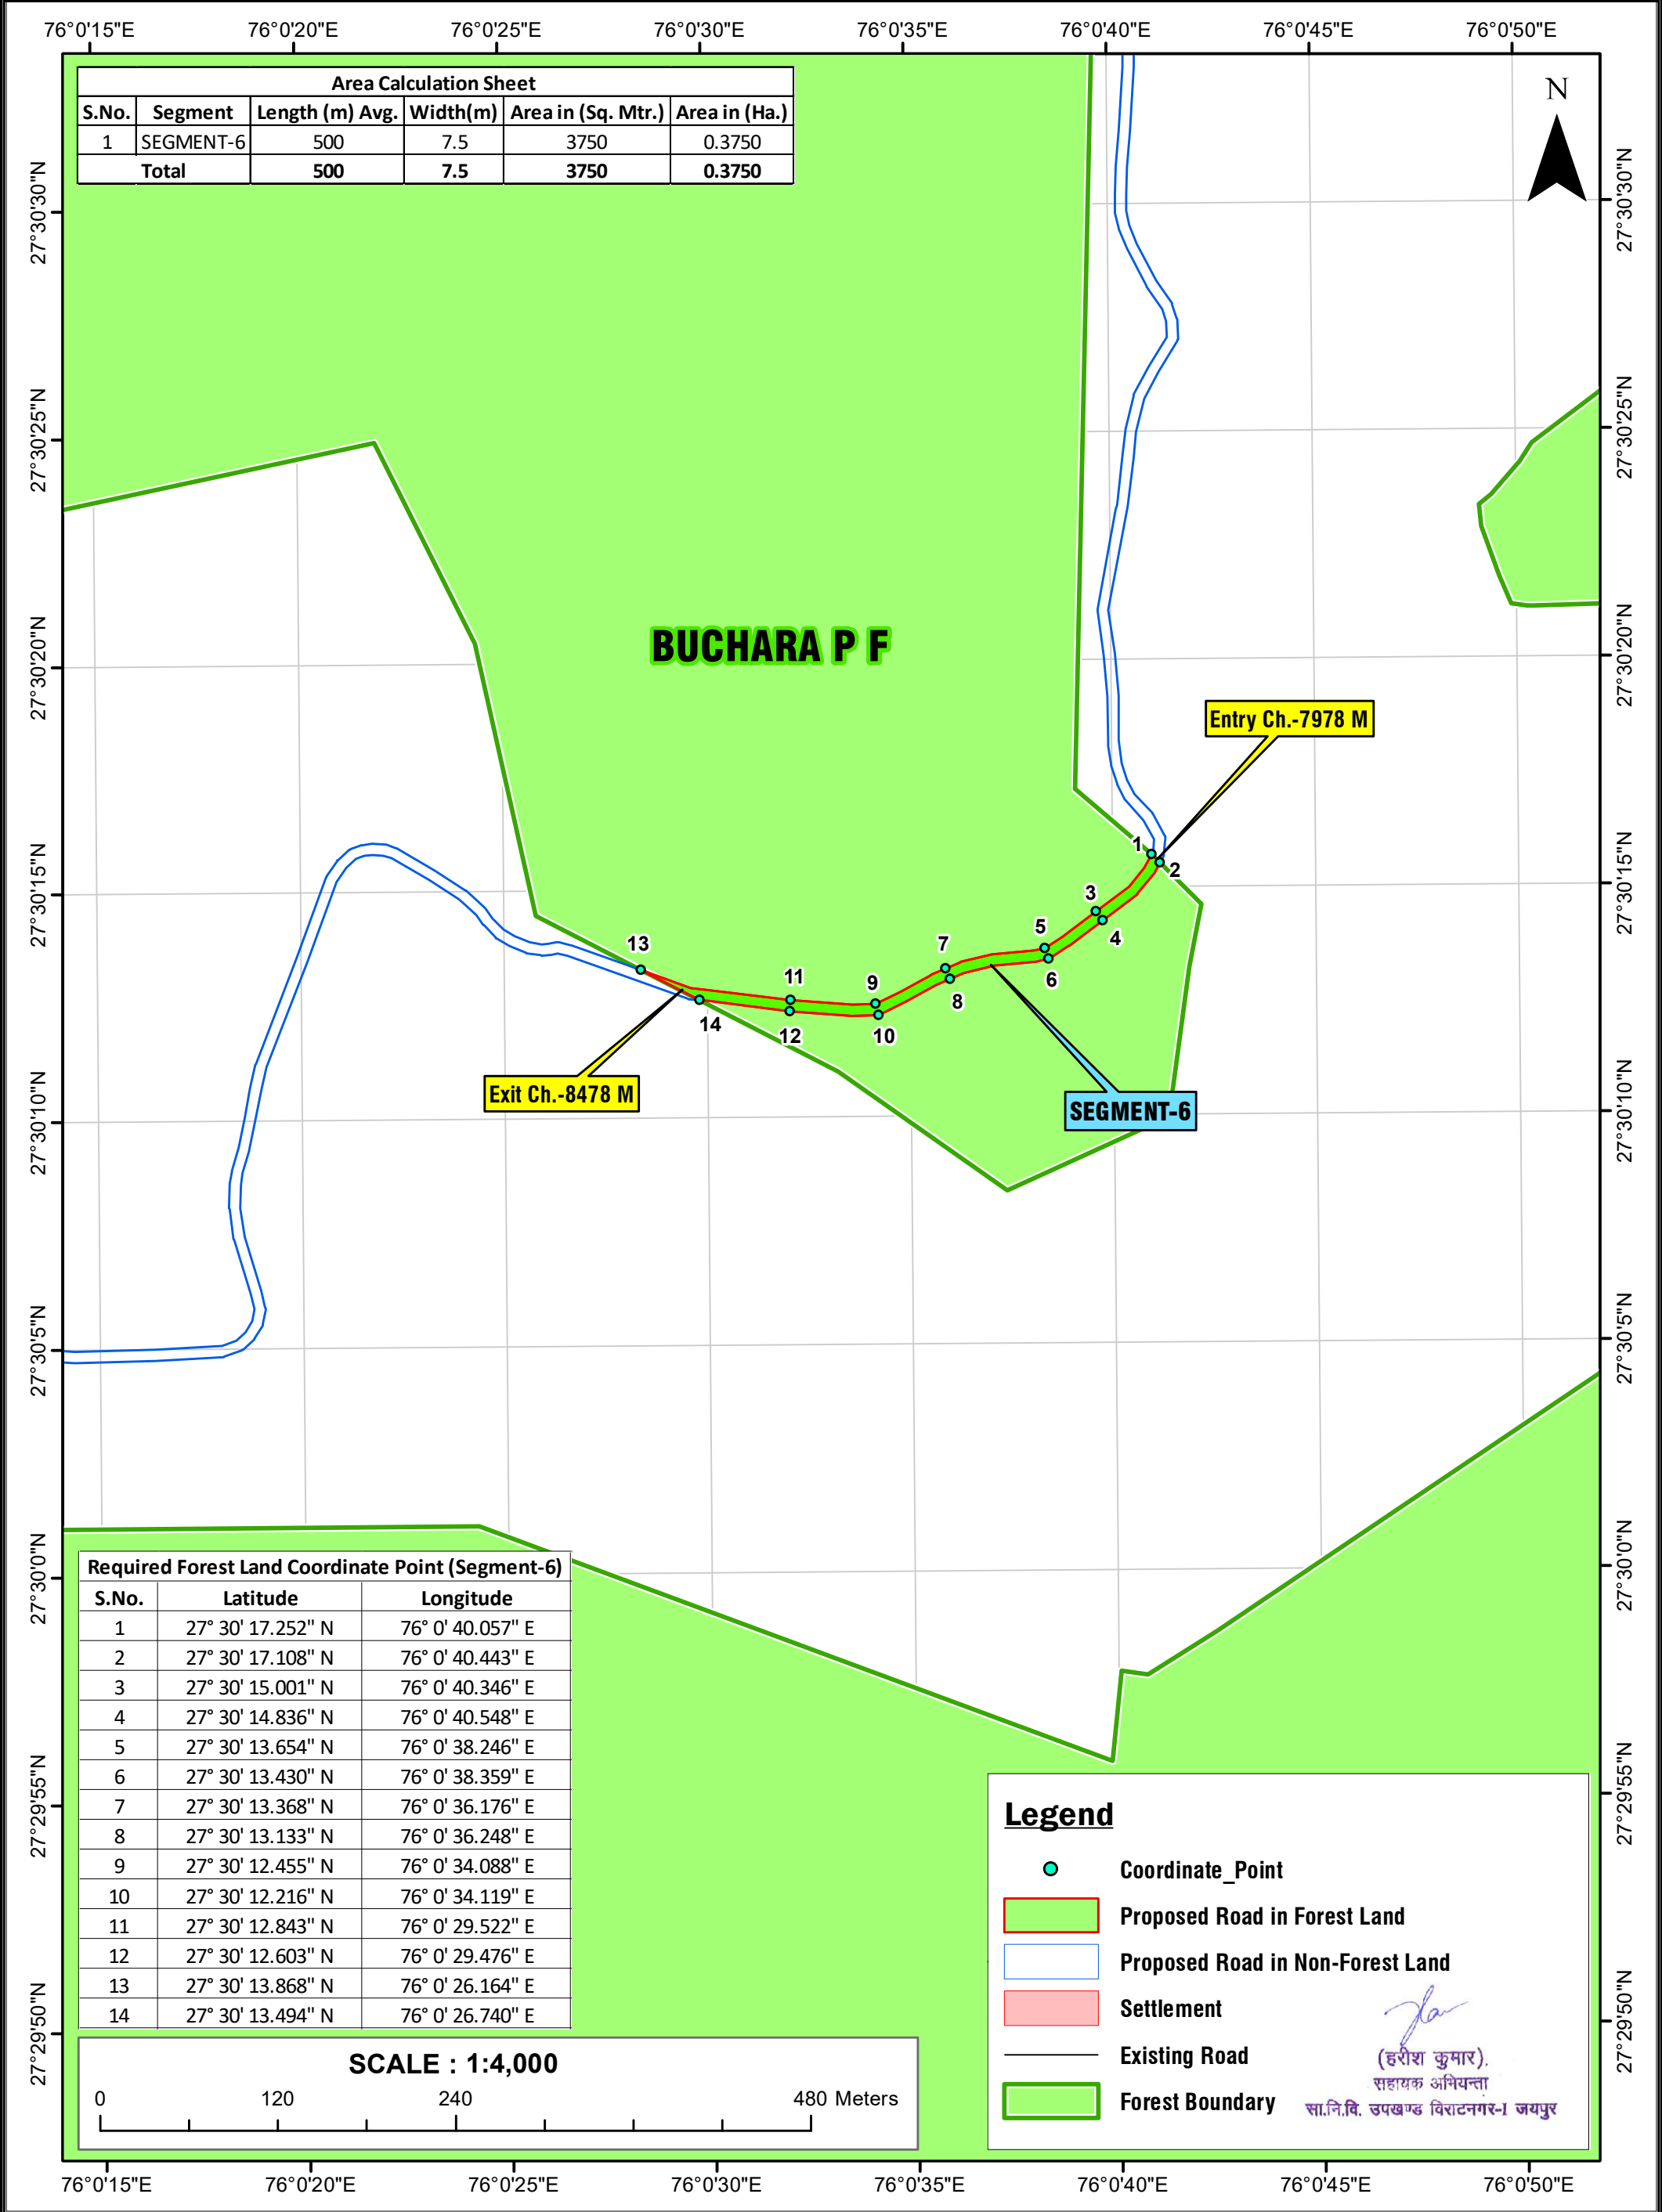

DIGITAL MAP SHOWING WITH PROPOSED ROAD ALIGNMENT IN FOREST AND NON-FOREST AREA

Full title of the Project : “Construction of Road from NH-8 KM Stone No-181 (Aantela) to SH-08A (Khachriyawas-Kalyanpura Renwal) KM 0/00 to 13/00, Tehsil–Viratnagar ,District -Jaipur (Rajasthan)”

Proposal No. : FP/RJ/ROAD/144437/2021 Proposed Diversion Area : 0.9885 Ha.

