


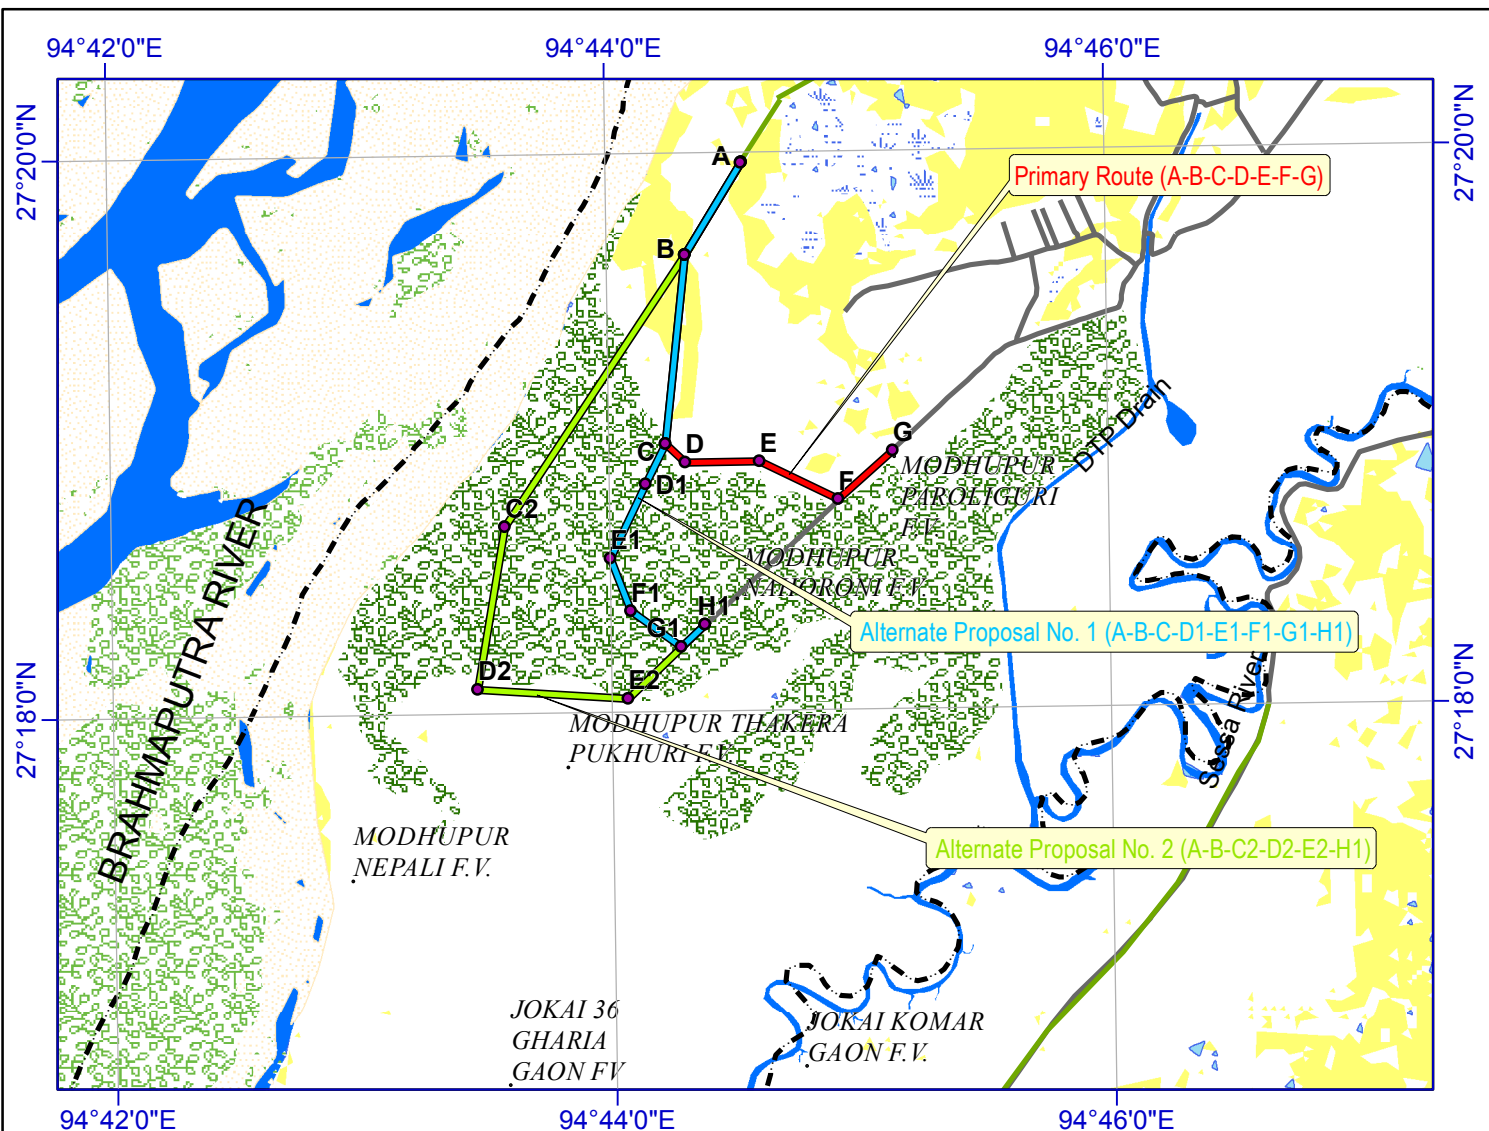


Primary Route (A-B-C-D-E-F-G)		
I. Alignment Vertices Coordinates		
Vertex Point	Northing	Easting
A	27° 19' 57.807" N	94° 44' 32.698" E
B	27° 19' 38.091" N	94° 44' 18.845" E
C	27° 18' 57.576" N	94° 44' 13.658" E
D	27° 18' 53.450" N	94° 44' 18.345" E
E	27° 18' 53.589" N	94° 44' 36.147" E
F	27° 18' 45.198" N	94° 44' 55.088" E
G	27° 18' 55.557" N	94° 45' 8.272" E
II. Length of route = 3812m		

Alternate Proposal No. 1 (A-B-C-D1-E1-F1-G1-H1)		
I. Alignment Vertices Coordinates		
Vertex Point	Northing	Easting
A	27° 19' 57.738" N	94° 44' 32.630" E
B	27° 19' 38.098" N	94° 44' 18.847" E
C	27° 18' 57.576" N	94° 44' 13.658" E
D1	27° 18' 48.993" N	94° 44' 8.732" E
E1	27° 18' 33.062" N	94° 43' 59.934" E
F1	27° 18' 21.714" N	94° 44' 4.756" E
G1	27° 18' 13.897" N	94° 44' 16.779" E
H1	27° 18' 18.652" N	94° 44' 22.571" E
II. Length of route = 3706m		

Alternate Proposal No. 2 (A-B-C2-D2-E2-H1)		
I. Alignment Vertices Coordinates		
Vertex Point	Northing	Easting
A	27° 19' 57.807" N	94° 44' 32.698" E
B	27° 19' 38.091" N	94° 44' 18.845" E
C2	27° 18' 40.217" N	94° 43' 34.715" E
D2	27° 18' 5.284" N	94° 43' 27.722" E
E2	27° 18' 2.935" N	94° 44' 3.913" E
H1	27° 18' 18.584" N	94° 44' 22.518" E
II. Length of route = 5664m		

Legend

Dehingmukh RF Boundary	Embankments	Water Bodies
Alignments	Other Roads	Tributaries/Streams/Drains
Alternate Proposal 1	Major Road	Marshy Land
Primary Proposal	Thick Vegetation	Agricultural Land
Alternate Proposal 2	Sand Char (Vegetated)	Sand
	Sand	Rivers

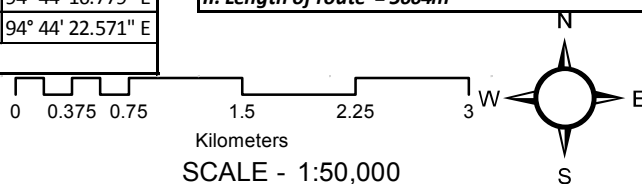

Govt. of Assam
Water Resource Department
Dibrugarh W.R. Division, Dibrugarh

Name of Project – Extension of Brahmaputra
Dyke Ph-VI from Chaulkhowa gaon to
Madhupur Deuri gaon

GEO-REFERENCED MAP SHOWING ALIGNMENTS

Drawing No.
Date:
Rev:

Executive Engineer
Dibrugarh W.R. Division
Dibrugarh