


Name of Work : Construction of Ambaradi Safari Park to Gadadhra Mandir Road (VR) Km $\frac{0}{0}$ to $\frac{0}{600}$

Geo Reference Map

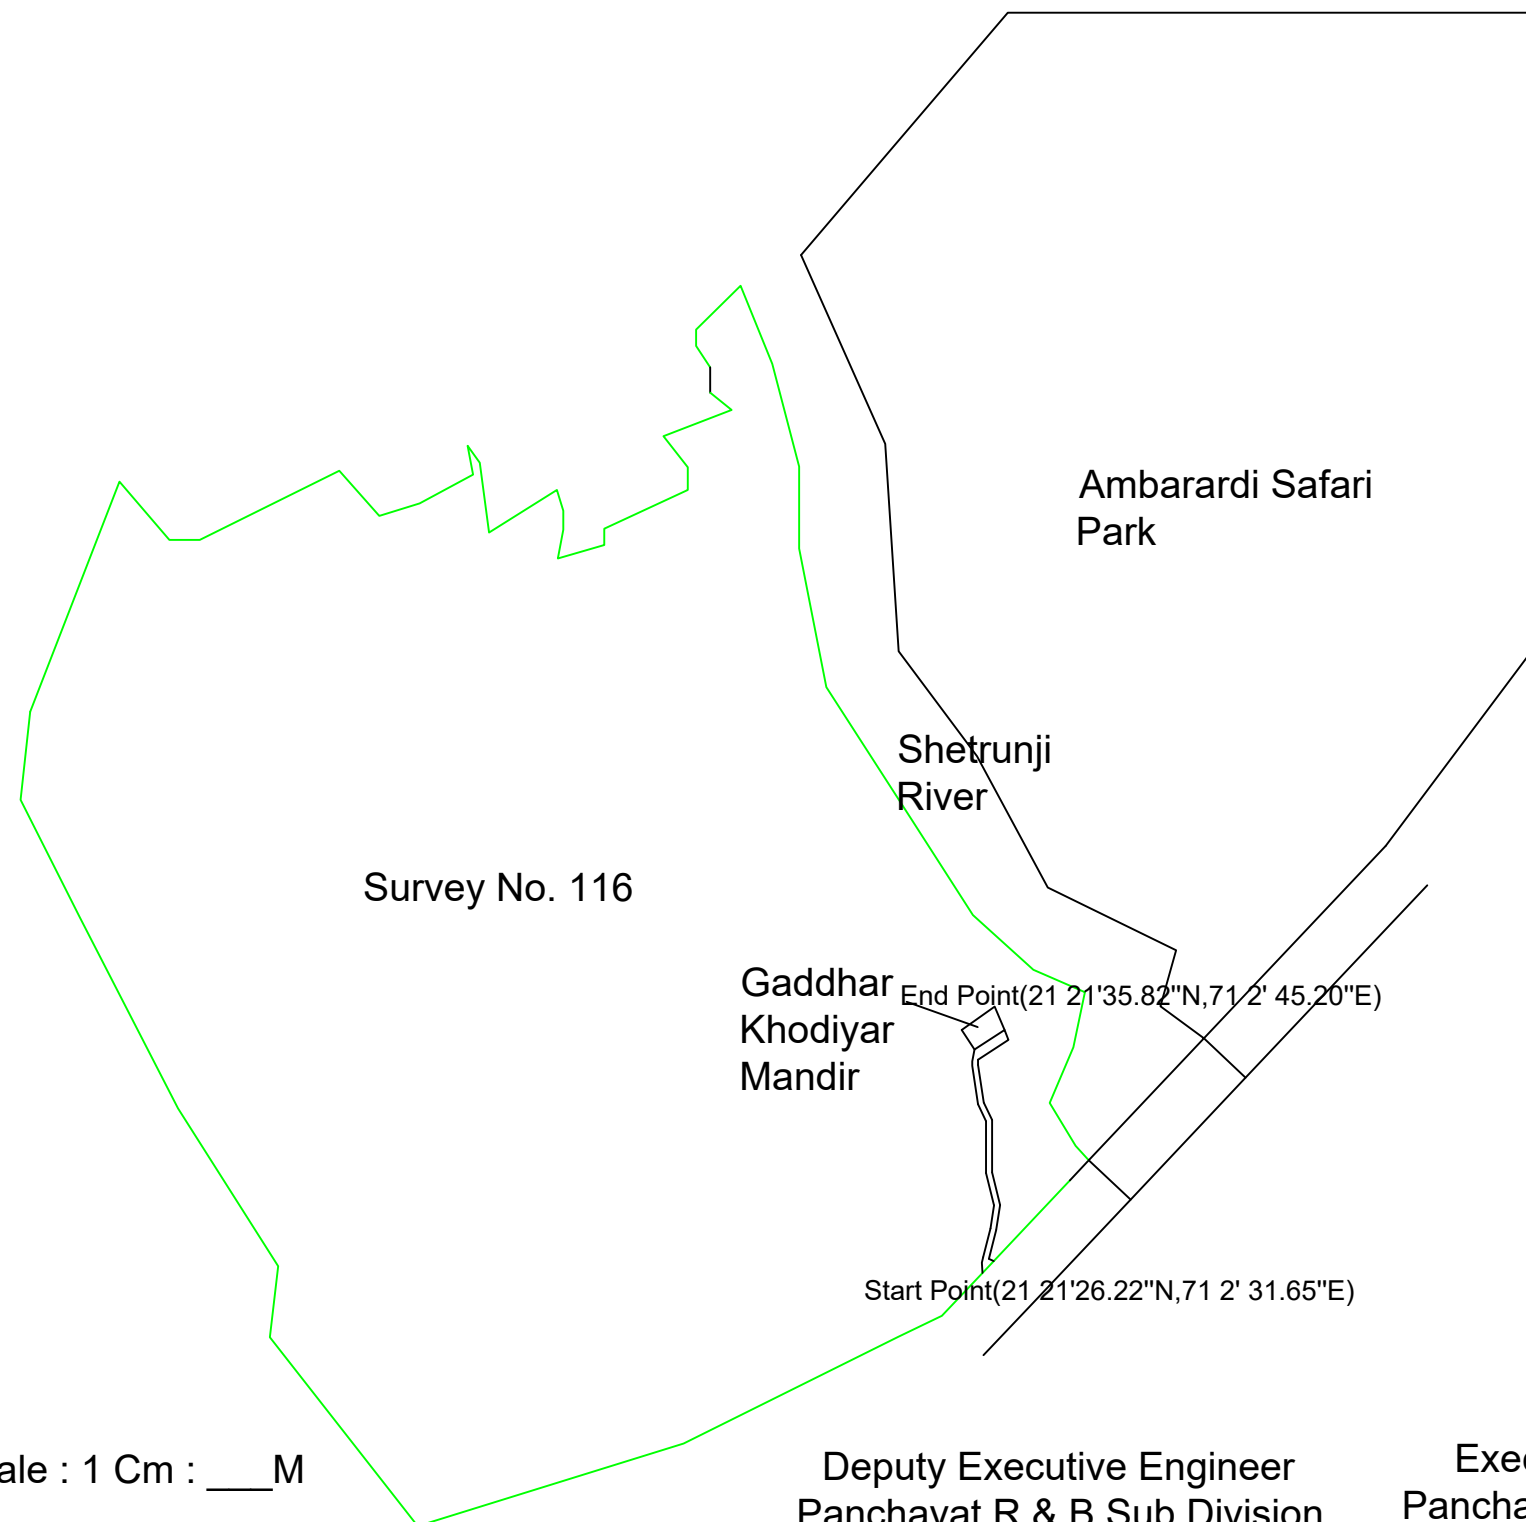

Scale : 1 Cm : ____M

Deputy Executive Engineer
Panchayat R & B Sub Division
Dhari

Executive Engineer
Panchayat R & B Division
Amreli