


जियो रेफरेंस मैप – जनपद चमोली के विधानसभा क्षेत्र कर्णप्रयाग के अन्तर्गत
सिमली शैलेश्वर मोटर मार्ग के नव निर्माण हेतु (लम्बाई- 03.450 किमी०)

Scale - 1:10,000

0 100 200 400 600 800 M

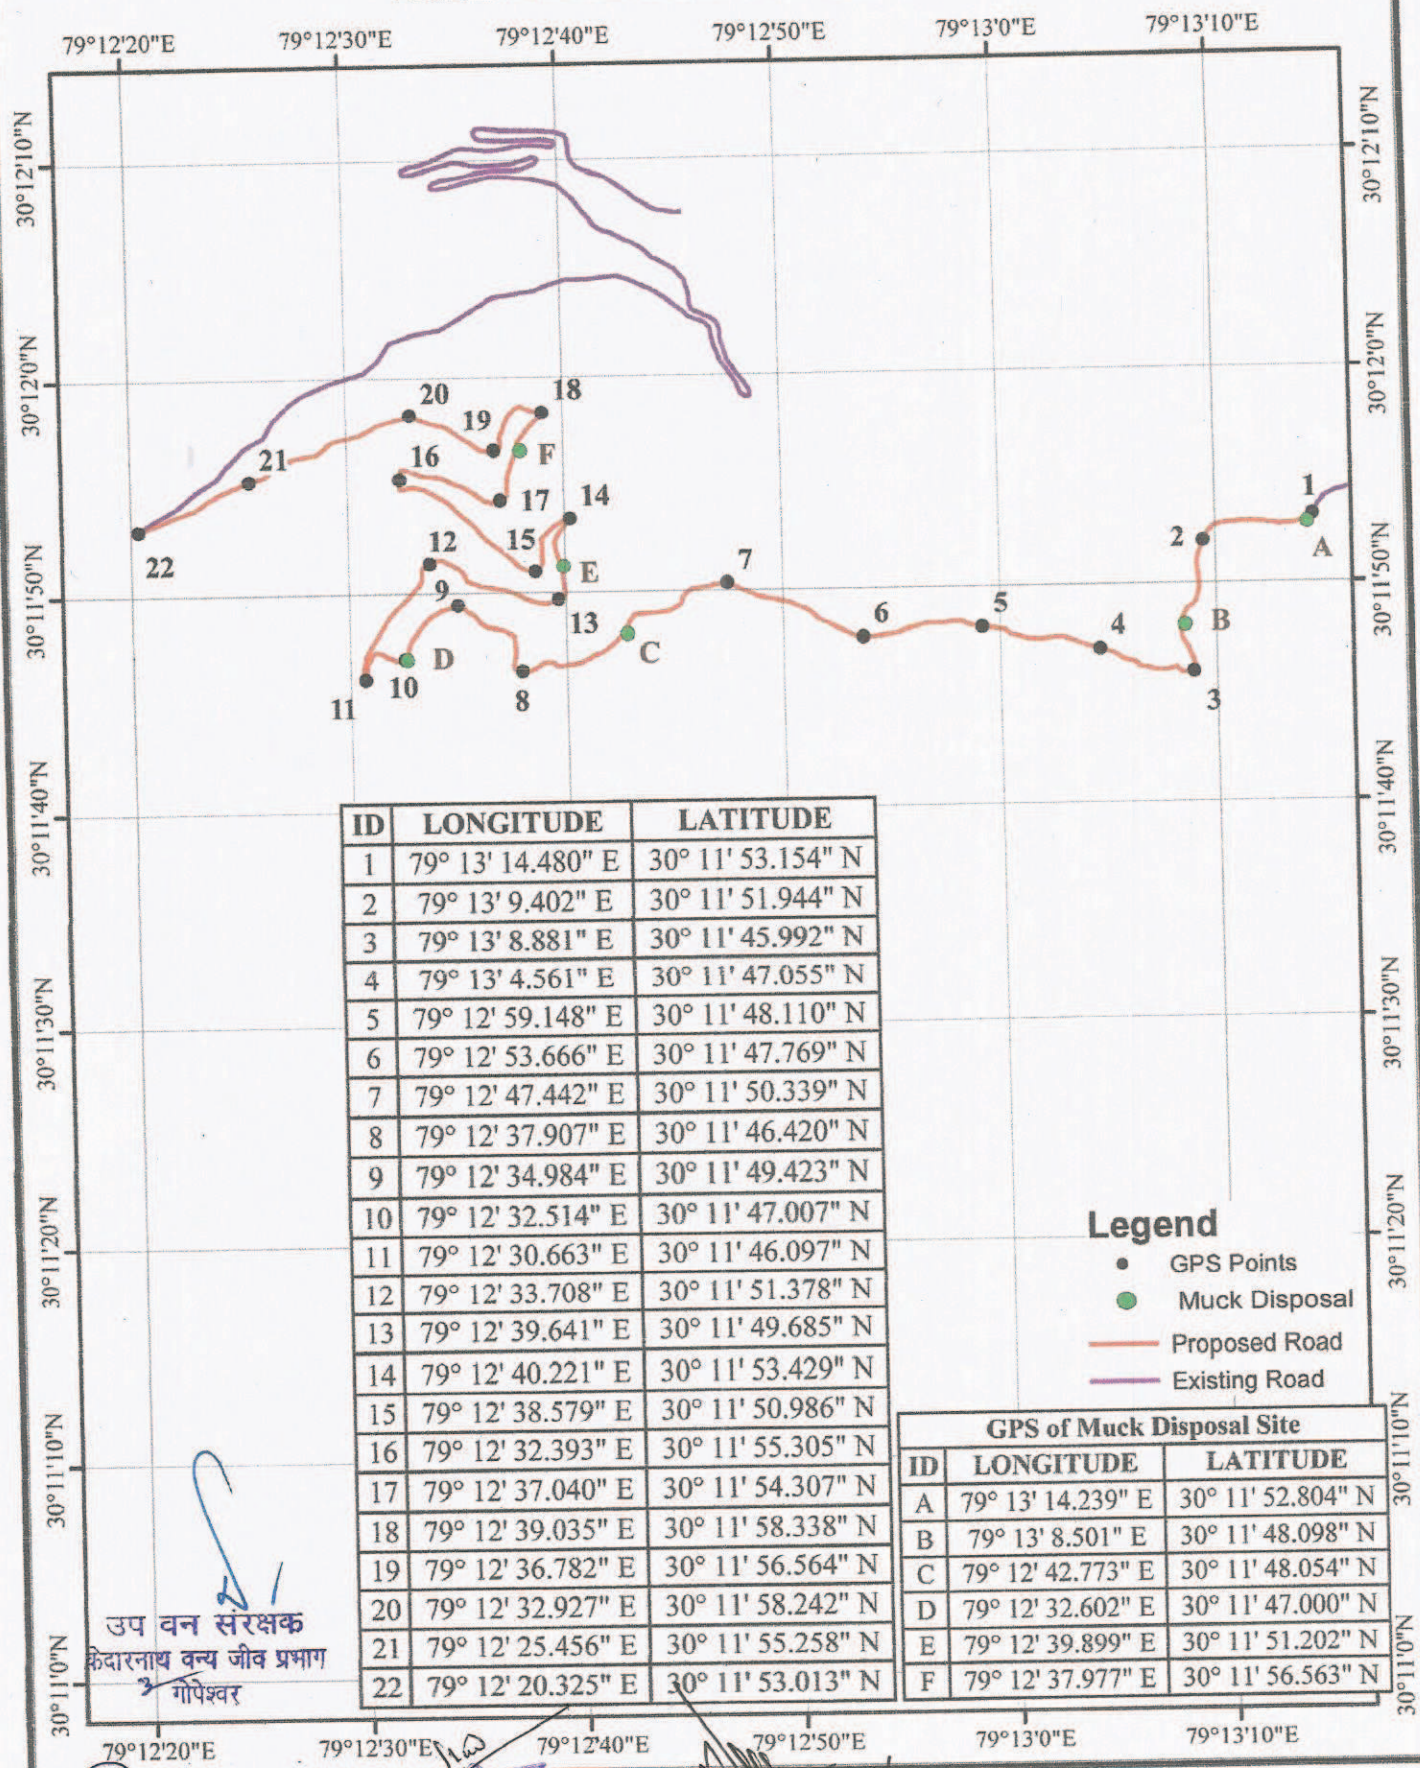

ID	LONGITUDE	LATITUDE
1	79° 13' 14.480" E	30° 11' 53.154" N
2	79° 13' 9.402" E	30° 11' 51.944" N
3	79° 13' 8.881" E	30° 11' 45.992" N
4	79° 13' 4.561" E	30° 11' 47.055" N
5	79° 12' 59.148" E	30° 11' 48.110" N
6	79° 12' 53.666" E	30° 11' 47.769" N
7	79° 12' 47.442" E	30° 11' 50.339" N
8	79° 12' 37.907" E	30° 11' 46.420" N
9	79° 12' 34.984" E	30° 11' 49.423" N
10	79° 12' 32.514" E	30° 11' 47.007" N
11	79° 12' 30.663" E	30° 11' 46.097" N
12	79° 12' 33.708" E	30° 11' 51.378" N
13	79° 12' 39.641" E	30° 11' 49.685" N
14	79° 12' 40.221" E	30° 11' 53.429" N
15	79° 12' 38.579" E	30° 11' 50.986" N
16	79° 12' 32.393" E	30° 11' 55.305" N
17	79° 12' 37.040" E	30° 11' 54.307" N
18	79° 12' 39.035" E	30° 11' 58.338" N
19	79° 12' 36.782" E	30° 11' 56.564" N
20	79° 12' 32.927" E	30° 11' 58.242" N
21	79° 12' 25.456" E	30° 11' 55.258" N
22	79° 12' 20.325" E	30° 11' 53.013" N

Legend

- GPS Points
- Muck Disposal
- Proposed Road
- Existing Road

GPS of Muck Disposal Site

ID	LONGITUDE	LATITUDE
A	79° 13' 14.239" E	30° 11' 52.804" N
B	79° 13' 8.501" E	30° 11' 48.098" N
C	79° 12' 42.773" E	30° 11' 48.054" N
D	79° 12' 32.602" E	30° 11' 47.000" N
E	79° 12' 39.899" E	30° 11' 51.202" N
F	79° 12' 37.977" E	30° 11' 56.563" N

उप वन संरक्षक
केदारनाथ वन्य जीव प्रभाग
गोपेश्वर

सहायक अभियंता
प्रान्तीय सड़क लो०/०/०/०
कर्णप्रयाग

Executive Engineer
Prov. Division P.W.D.
Karnaprayag (Chamoli)