

AREA-D1 = 2865.959 Sqm

AREA-D2 = 13231.801 Sqm


AREA D3 = 236.077 Sqm

AREA D4 = 256.037 Sqm

METRO ALIGNMENT
 REQUIRED FOREST LAND / PLANTATION AREA FROM
 MANGOLPURI RLY-XING TO MANGOLPURI CHOWK
 AREA D1 = 2865.959 Sqm
 AREA D2 = 13231.801 Sqm
 AREA D3 = 236.077 Sqm
 AREA D4 = 256.037 Sqm

 DELHI METRO RAIL CORPORATION LTD. <small>Metro Bhawan , Fire Brigade Lane, Barakhamba Road, New Delhi-110001</small>			
PLAN SHOWING FOREST LAND / PLANTATION AREA AND TREE FELLING REQUIRED BETWEEN KRISHNA PARK & PEERAGARHI CHOWK AND MANGOLPURI RLY.-XING & MANGOLPURI CHOWK FOR JANAKPURI WEST TO MAJLIS PARK OF PHASE-IV OF DELHI MRTS			
 CPM-2	 PM-2C	 AEN/CIVIL	DATE:-04-9-20 SHEET NO- 4 OF 6 DRG.NO-
		SHEET SIZE- A2 REV-R0	
DMRC/CPM-2/JPW-R.K. ASH/TREE/2020			

(SCALE - 1:1000)

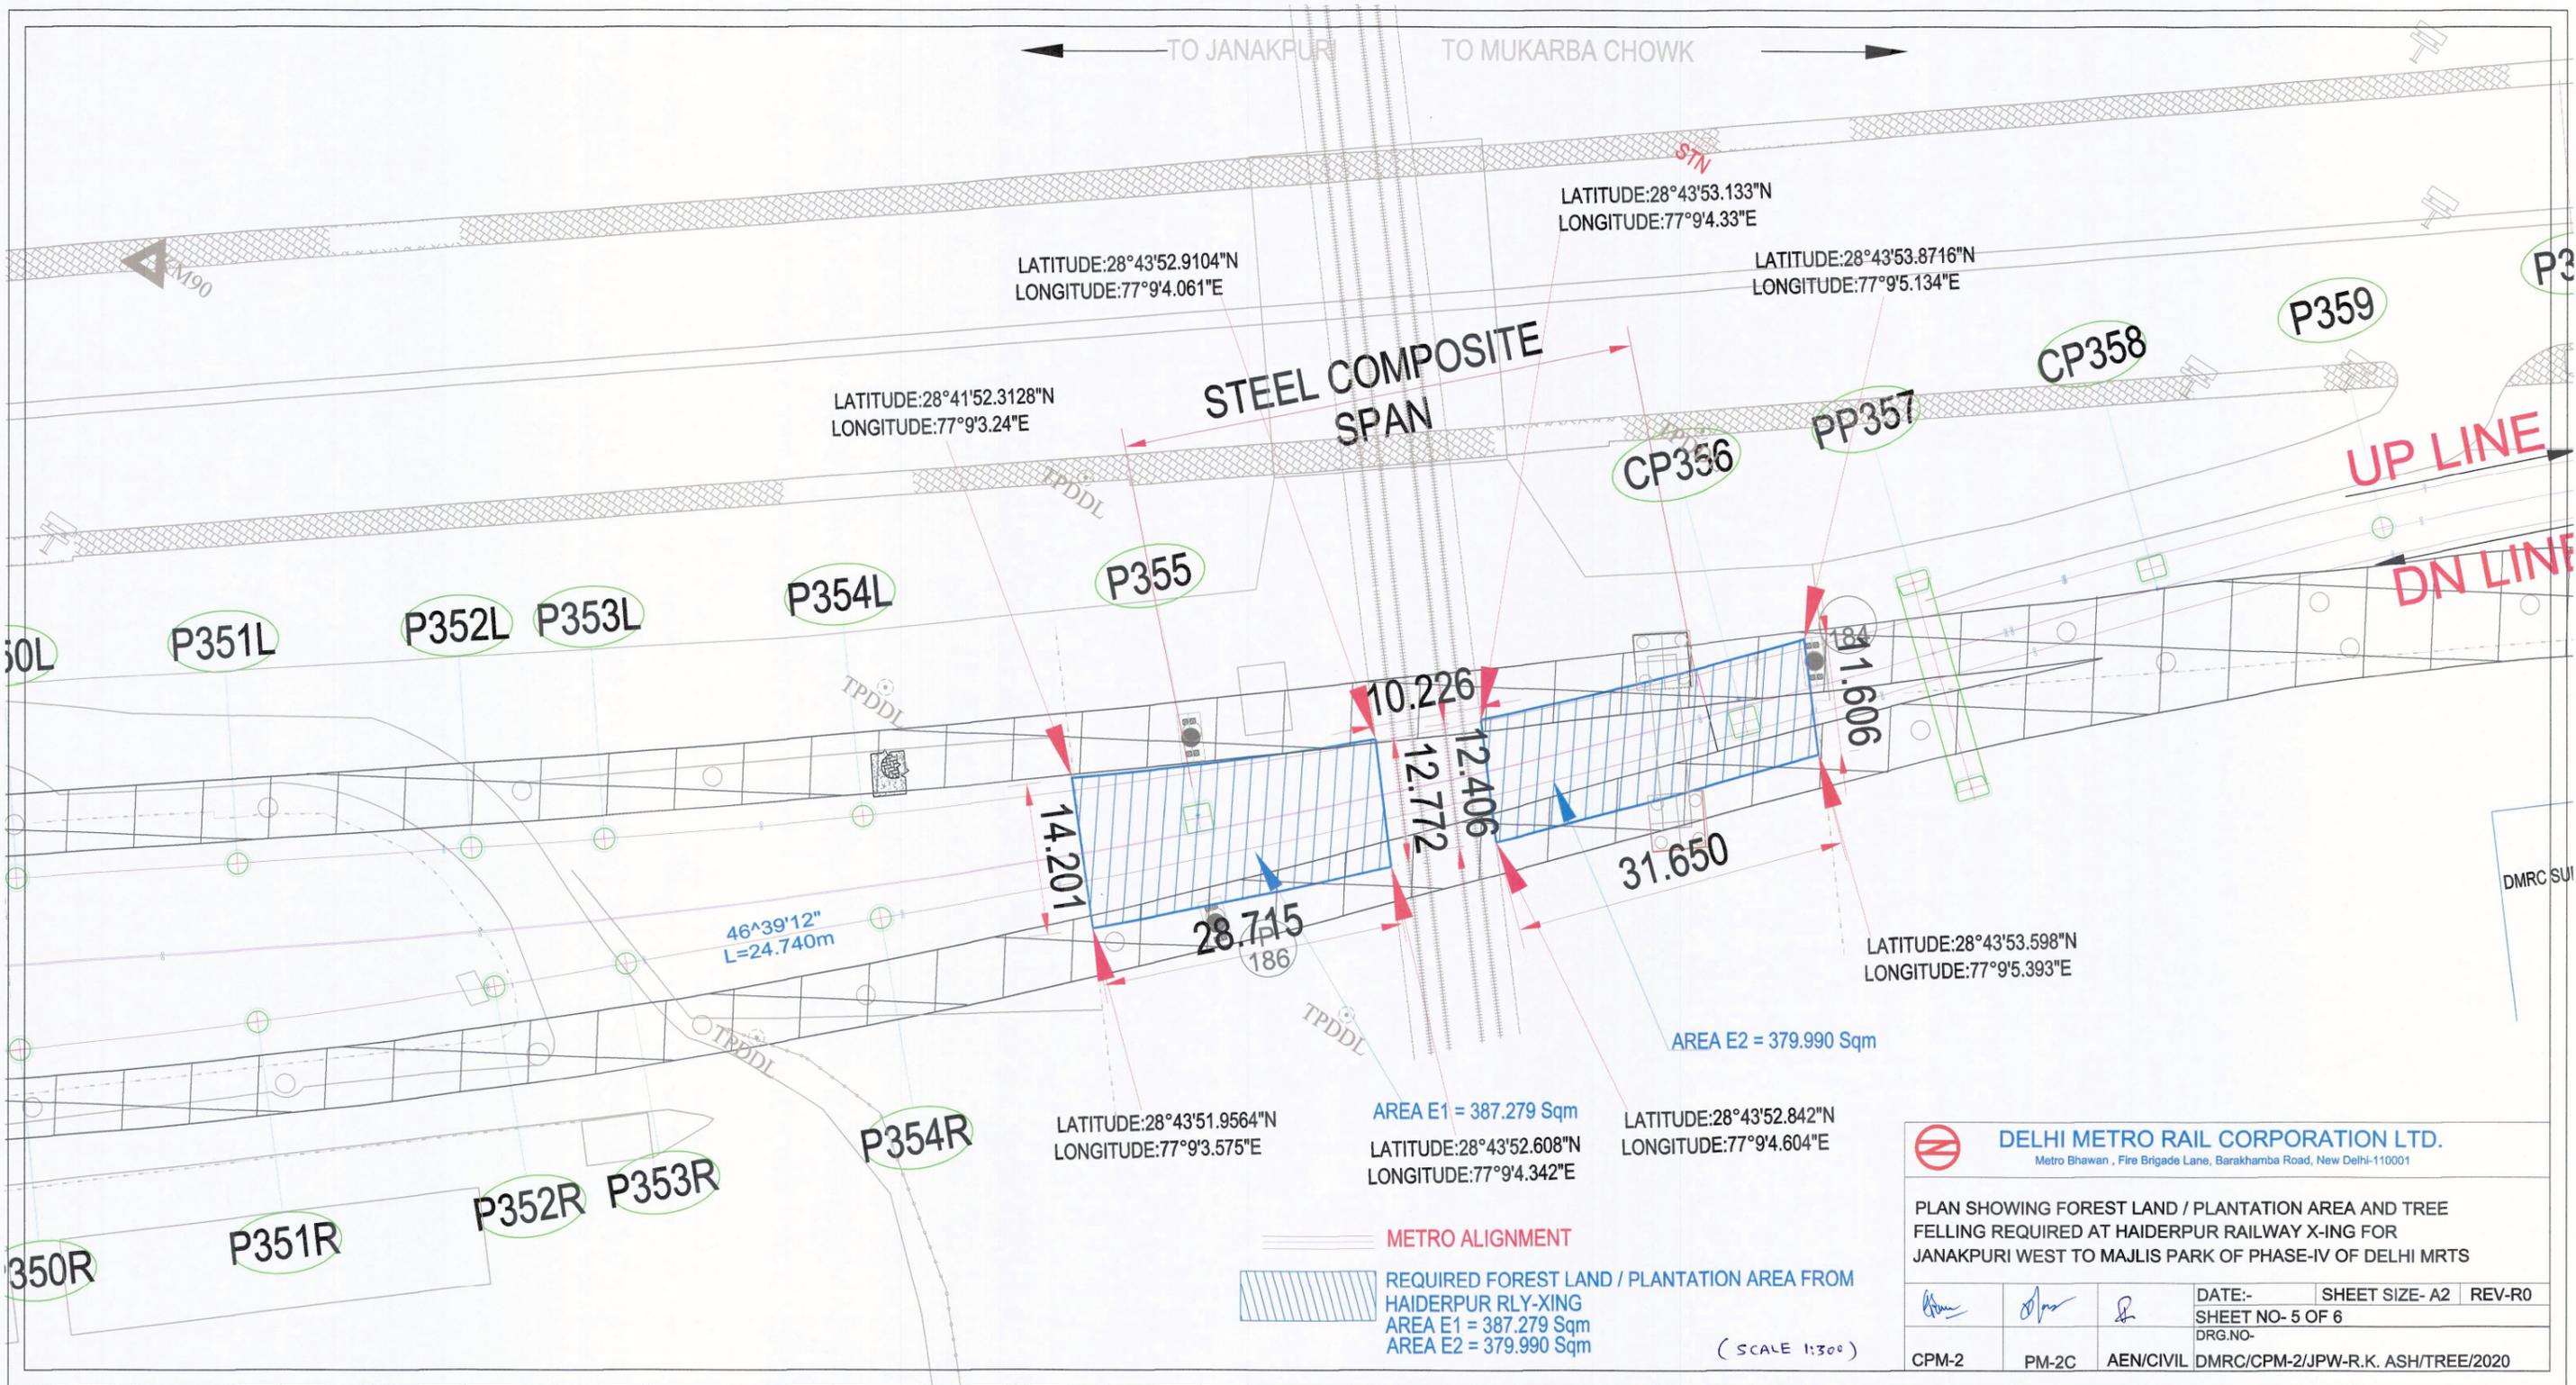

DELHI METRO RAIL CORPORATION LTD.
 Metro Bhawan , Fire Brigade Lane, Barakhamba Road, New Delhi-110001

PLAN SHOWING FOREST LAND / PLANTATION AREA AND TREE FELLING REQUIRED AT HAIDERPUR RAILWAY X-ING FOR JANAKPURI WEST TO MAJLIS PARK OF PHASE-IV OF DELHI MRTS

CPM-2	PM-2C	AEN/CIVIL	DATE:-	SHEET SIZE- A2	REV-R0
			SHEET NO- 5 OF 6		
			DRG.NO-		
			DMRC/CPM-2/JPW-R.K. ASH/TREE/2020		

