


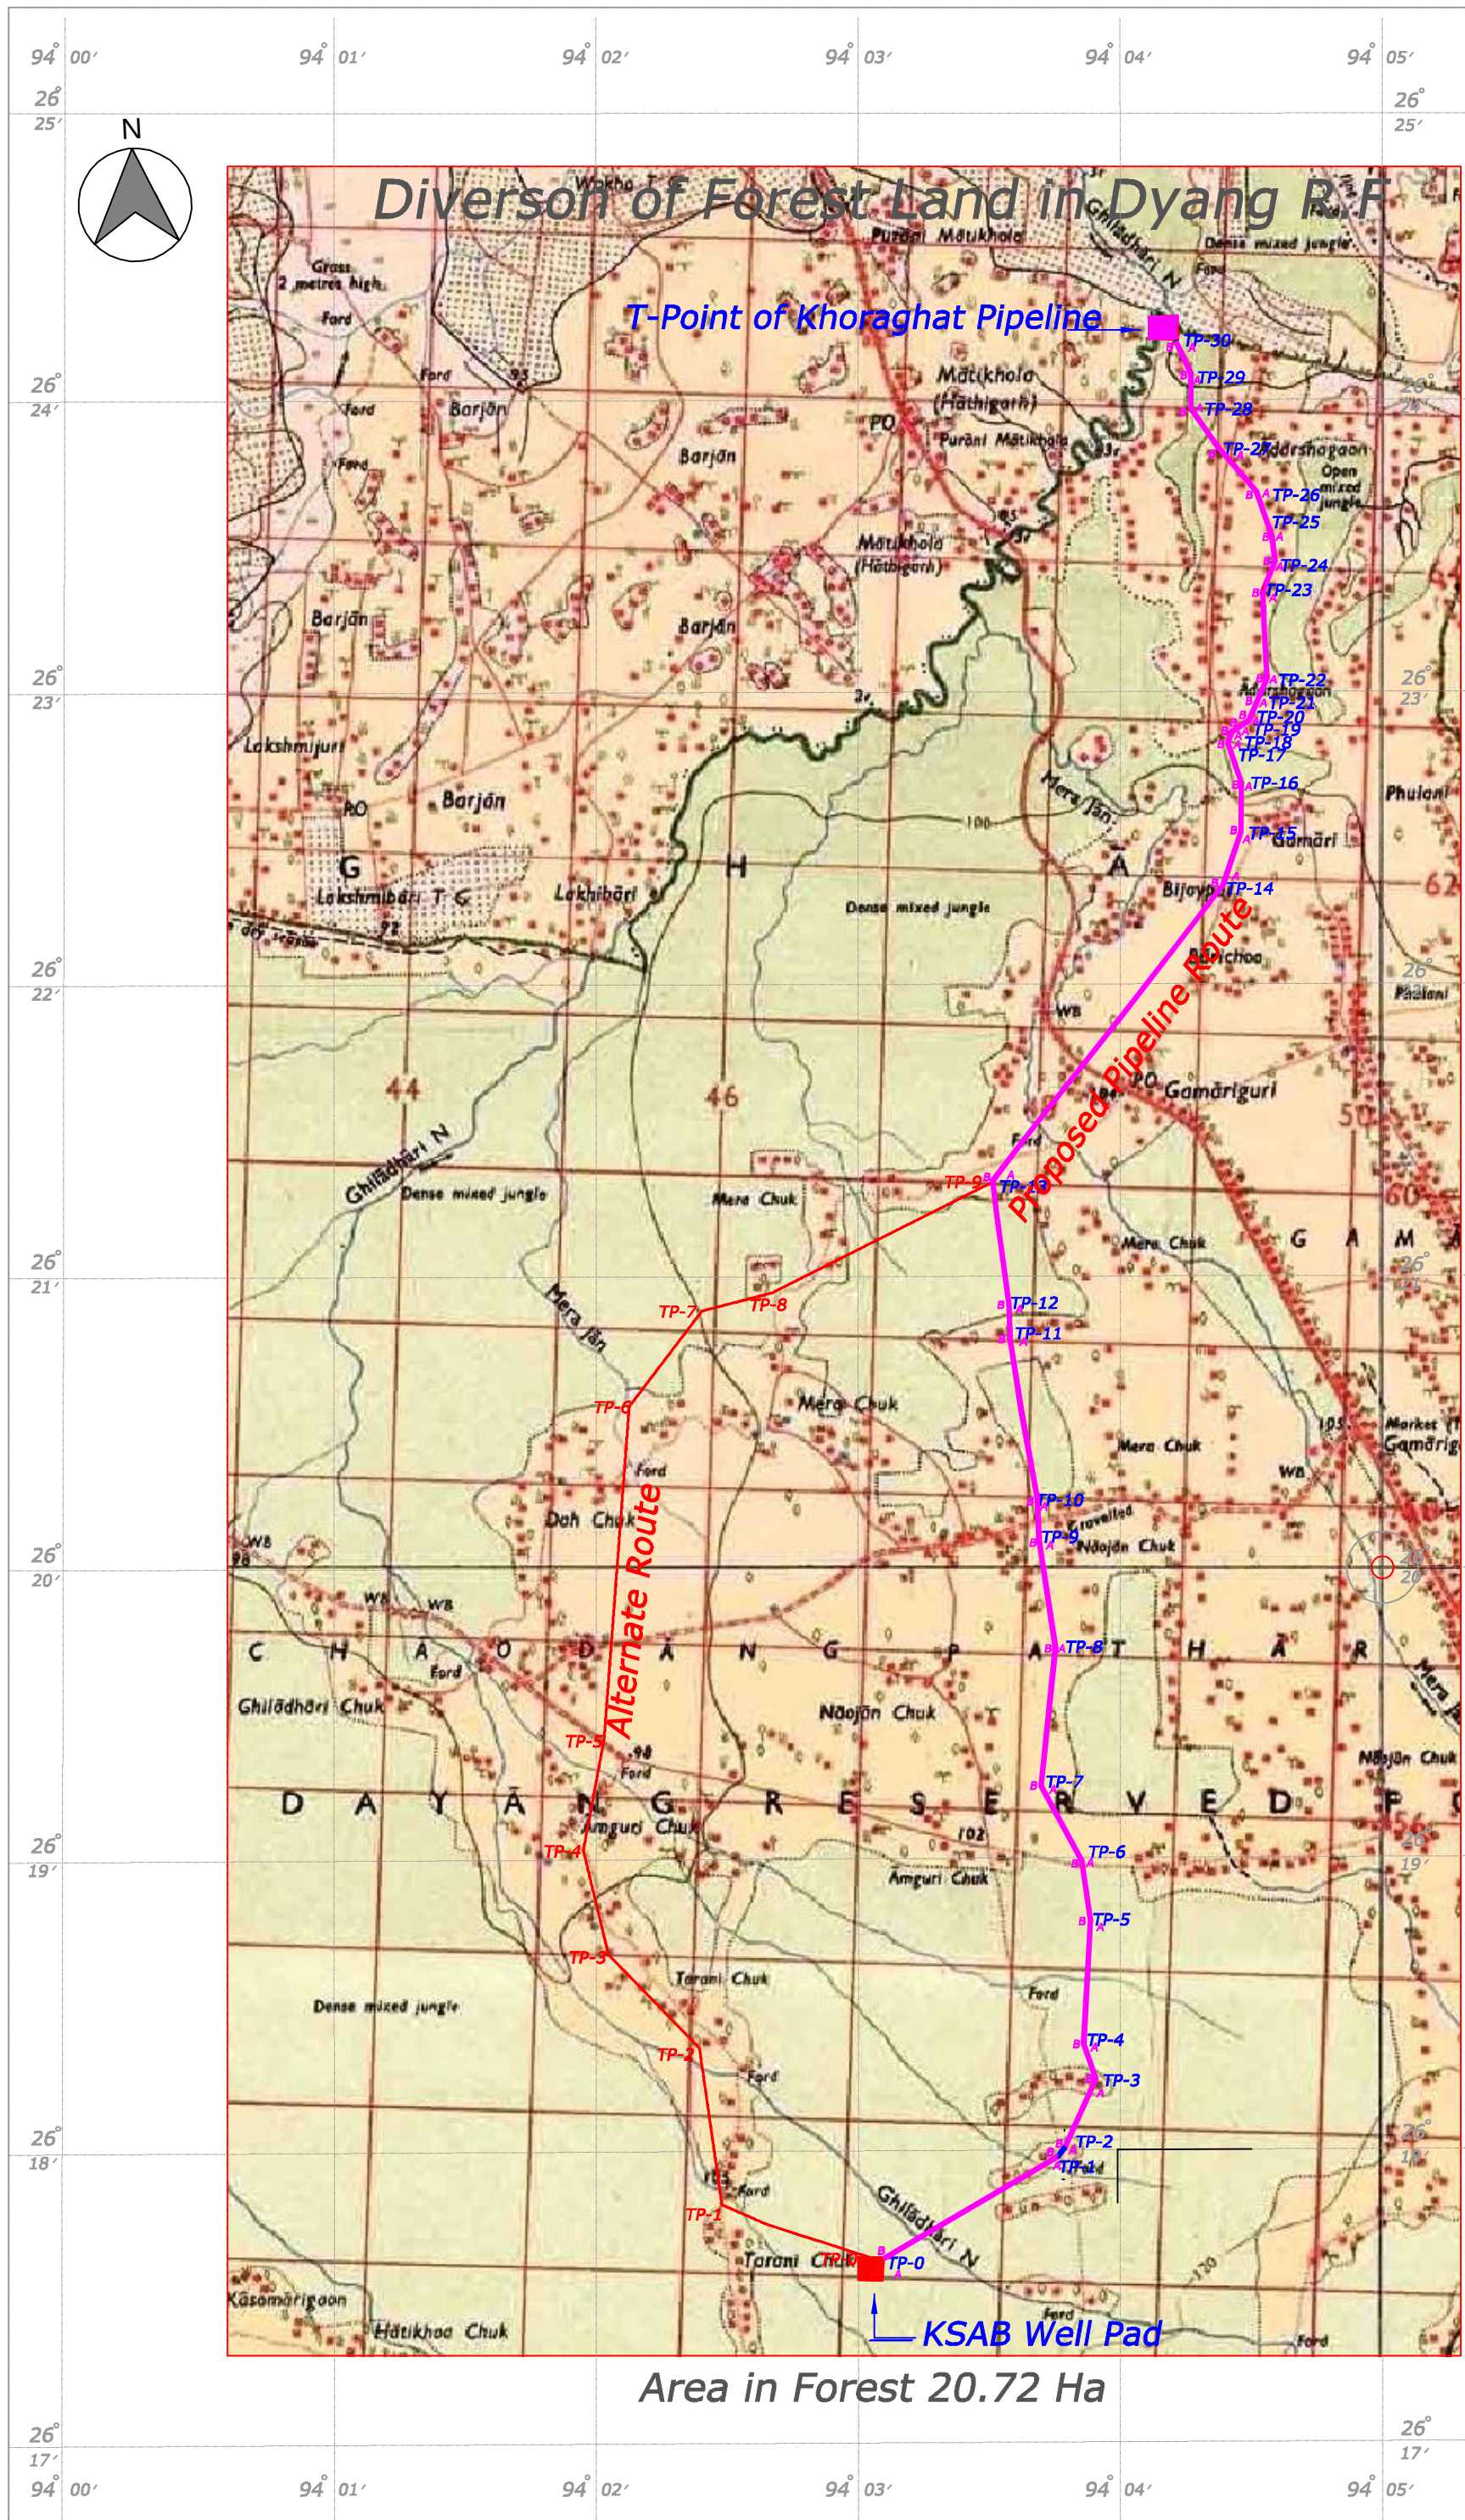

Coordinates of Proposed Route 10 m Right side of Cl			
TP No	Easting	Northing	
TP-0A	604573.33	2908667.54	
TP-1A	605757.50	2909366.30	
TP-2A	605833.91	2909429.89	
TP-3A	606028.68	2909858.47	
TP-4A	605948.67	2910079.08	
TP-5A	605974.48	2910853.55	
TP-6A	605906.71	2911255.99	
TP-7A	605654.94	2911694.57	
TP-8A	605755.62	2912576.81	
TP-9A	605627.17	2913235.46	
TP-10A	605590.01	2913495.50	
TP-11A	605404.47	2914562.13	
TP-12A	605404.94	2914714.84	
TP-13A	605279.73	2915507.37	
TP-14A	606704.26	2917404.63	
TP-15A	606836.32	291765.34	
TP-16A	606849.54	2918105.96	
TP-17A	606777.22	2918221.05	
TP-18A	606748.27	2918332.63	
TP-19A	606775.39	2918396.38	
TP-20A	606864.30	2918479.91	
TP-21A	606969.53	2918736.97	
TP-22A	606958.16	2918860.50	
TP-23A	606955.20	2919290.30	
TP-24A	607040.46	2919467.06	
TP-25A	606985.86	2919615.51	
TP-26A	606903.27	2919917.47	
TP-27A	606663.63	2920145.78	
TP-28A	606459.68	2920430.76	
TP-29A	606474.54	2920652.19	
TP-30A	606379.55	2920808.68	

Coordinates of Proposed Route 5 m Left side of CL		
TP No	Easting	Northing
TP-0B	604565.70	2908680.46
TP-1B	605748.83	2909378.60
TP-2B	605821.67	29090439.22
TP-3B	606012.49	2909859.16
TP-4B	605933.58	2910076.68
TP-5B	605959.43	2910852.54
TP-6B	605892.36	2911250.84
TP-7B	605639.47	2911691.37
TP-8B	605740.45	2912576.21
TP-9B	605612.37	2912323.95
TP-10B	605575.19	2913493.15
TP-11B	605389.46	2914560.85
TP-12B	605389.93	2914713.68
TP-13B	605263.92	2915511.22
TP-14B	606690.93	2917411.86
TP-15B	606821.42	2917768.27
TP-16B	606834.38	2918101.90
TP-17B	606763.29	2918215.04
TP-18B	606732.48	2918333.77
TP-19B	606762.41	2918405.15
TP-20B	606851.75	2918488.63
TP-21B	606954.26	2918739.25
TP-22B	606943.16	2918859.76
TP-23B	606940.18	2919293.68
TP-24B	607024.18	2919467.85
TP-25B	606971.56	2919610.93
TP-26B	606889.90	2919909.48
TP-27B	606652.25	2920135.90
TP-28B	606444.36	2920246.48
TP-29B	606459.26	29206248.47
TP-30B	606366.73	2920800.90

Coordinates of Alternate Route		
TP No	Easting	Northing
TP-0	604568.24	2908676.16
TP-1	604014.11	2908933.06
TP-2	603847.85	2909982.49
TP-3	603239.72	2910610.88
TP-4	603095.34	2911191.63
TP-5	603206.77	2911827.02
TP-6	603376.87	2914032.32
TP-7	603828.90	2914630.51
TP-8	604183.94	2914745.21
TP-9	605269.19	2915509.99

LEGENDS

-  **KSAB Well Pad**
-  **T-Point of Khoraghat**
-  **Proposed Pipeline in R Forest Area**
-  **Alternate Route in RF Area**
-  **Turning Point**

Scale 1:15000