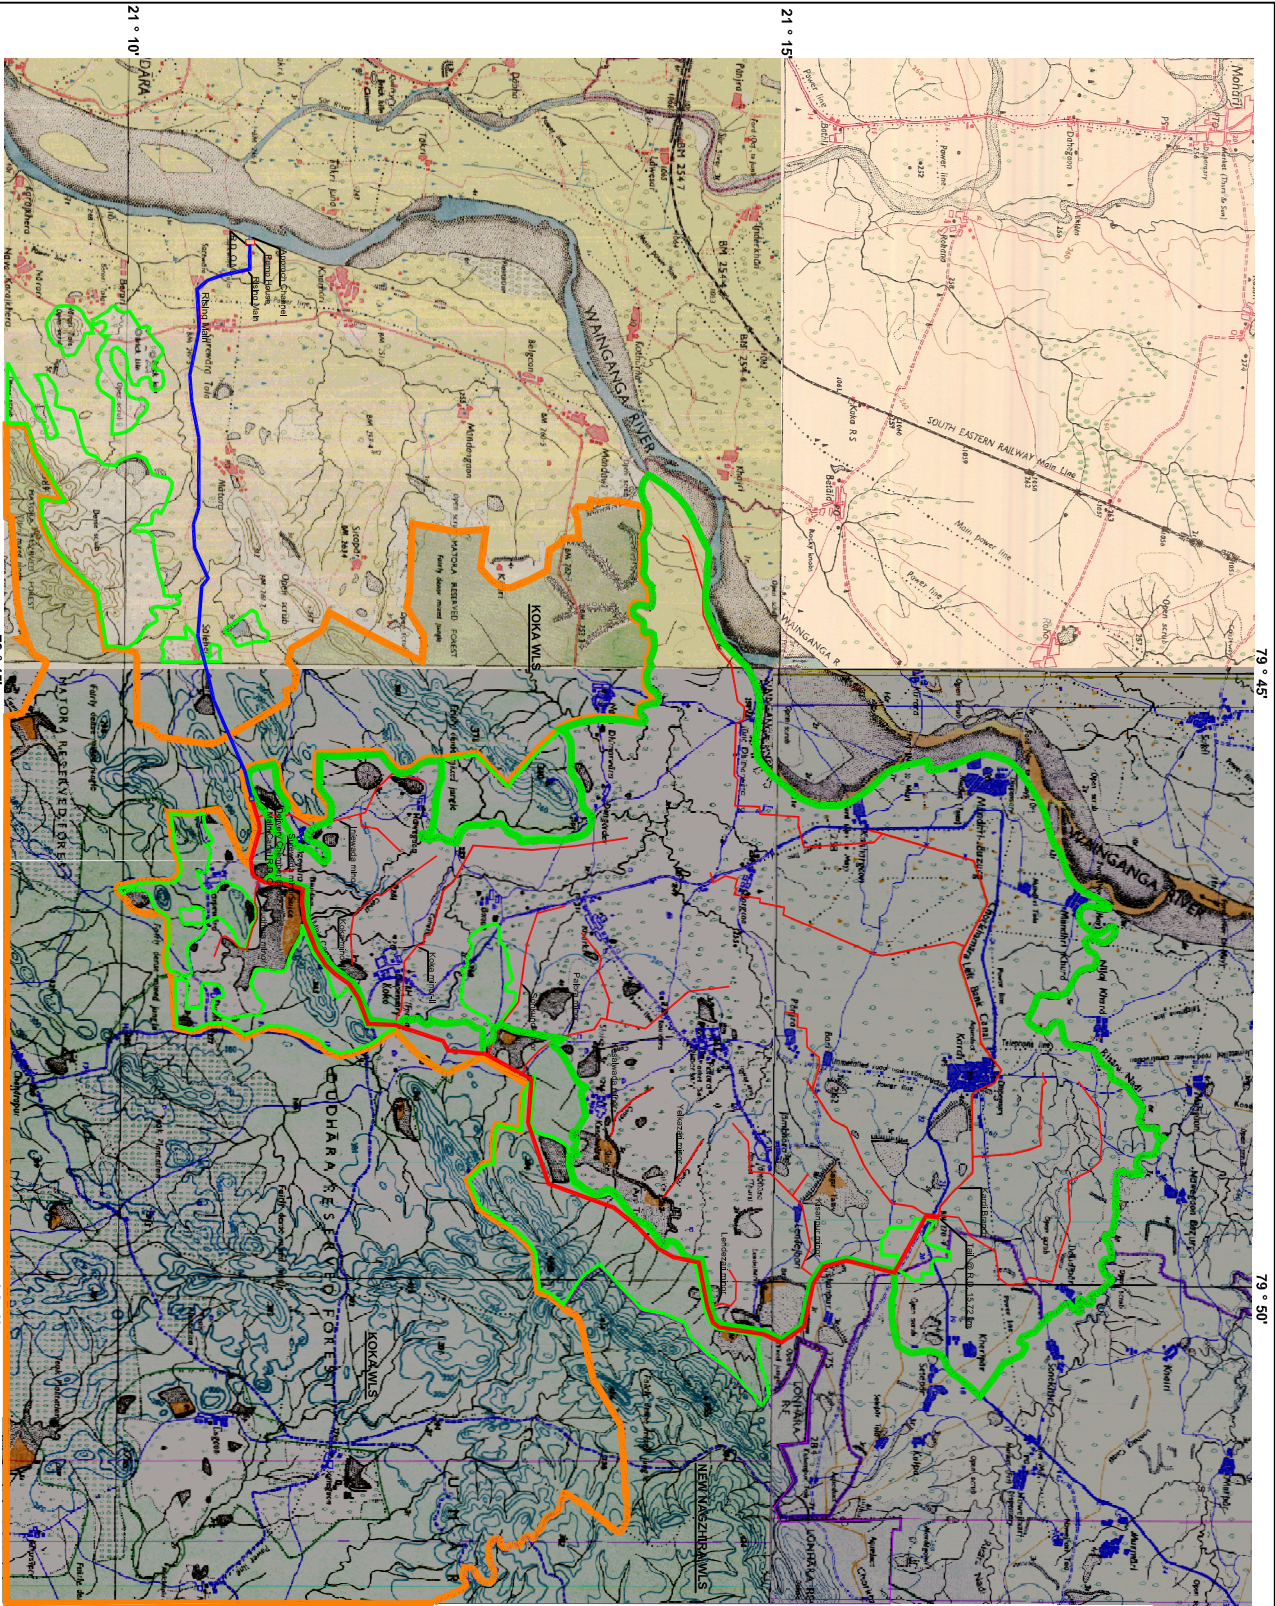


INDEX

S.N.	Description	Remarks
1.	Approach Channel	
2.	Pump House	
3.	Sting Main	
4.	Delivery Chamber	
5.	Main Canal	
6.	Command Area Of Surewada	
7.	Area Under W.L.S.	
8.	Area Under W.L.S.	
9.	Protected Koka W.L.S.	
10.	Reserved Forest	
11.	Protected Forest	

TOPT SHEET:- 55/0/11 55/0/15 55/0/12 55/0/16

COMMAND AREA
1. G.C.A. 7219 Hb.
2. C.C.A. 1983 Hb.
3. I.C.A. 5000 Hb.

GOVT. OF MAHARASHTRA, WATER RESOURCES	
DEPARTMENT UNDER TAKING	
VIJAYAPRAKASHI RISINGIYON DEVELOPMENT CORPORATION, NAGPUR	
GOVERNMENT LIFT IRRIGATION SCHEME, AMBADA	
SUREWADA LIFT IRRIGATION SCHEME	
INDEX MAP	
DRAWN BY: S. S. Bhambhani	
CHECKED BY: S. S. Bhambhani	
Major Irrigation Survey Station, Ambada	
Executive Engineer, Ambada (Irrigation), Dn.	