
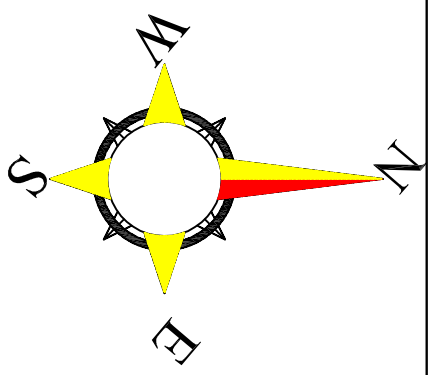
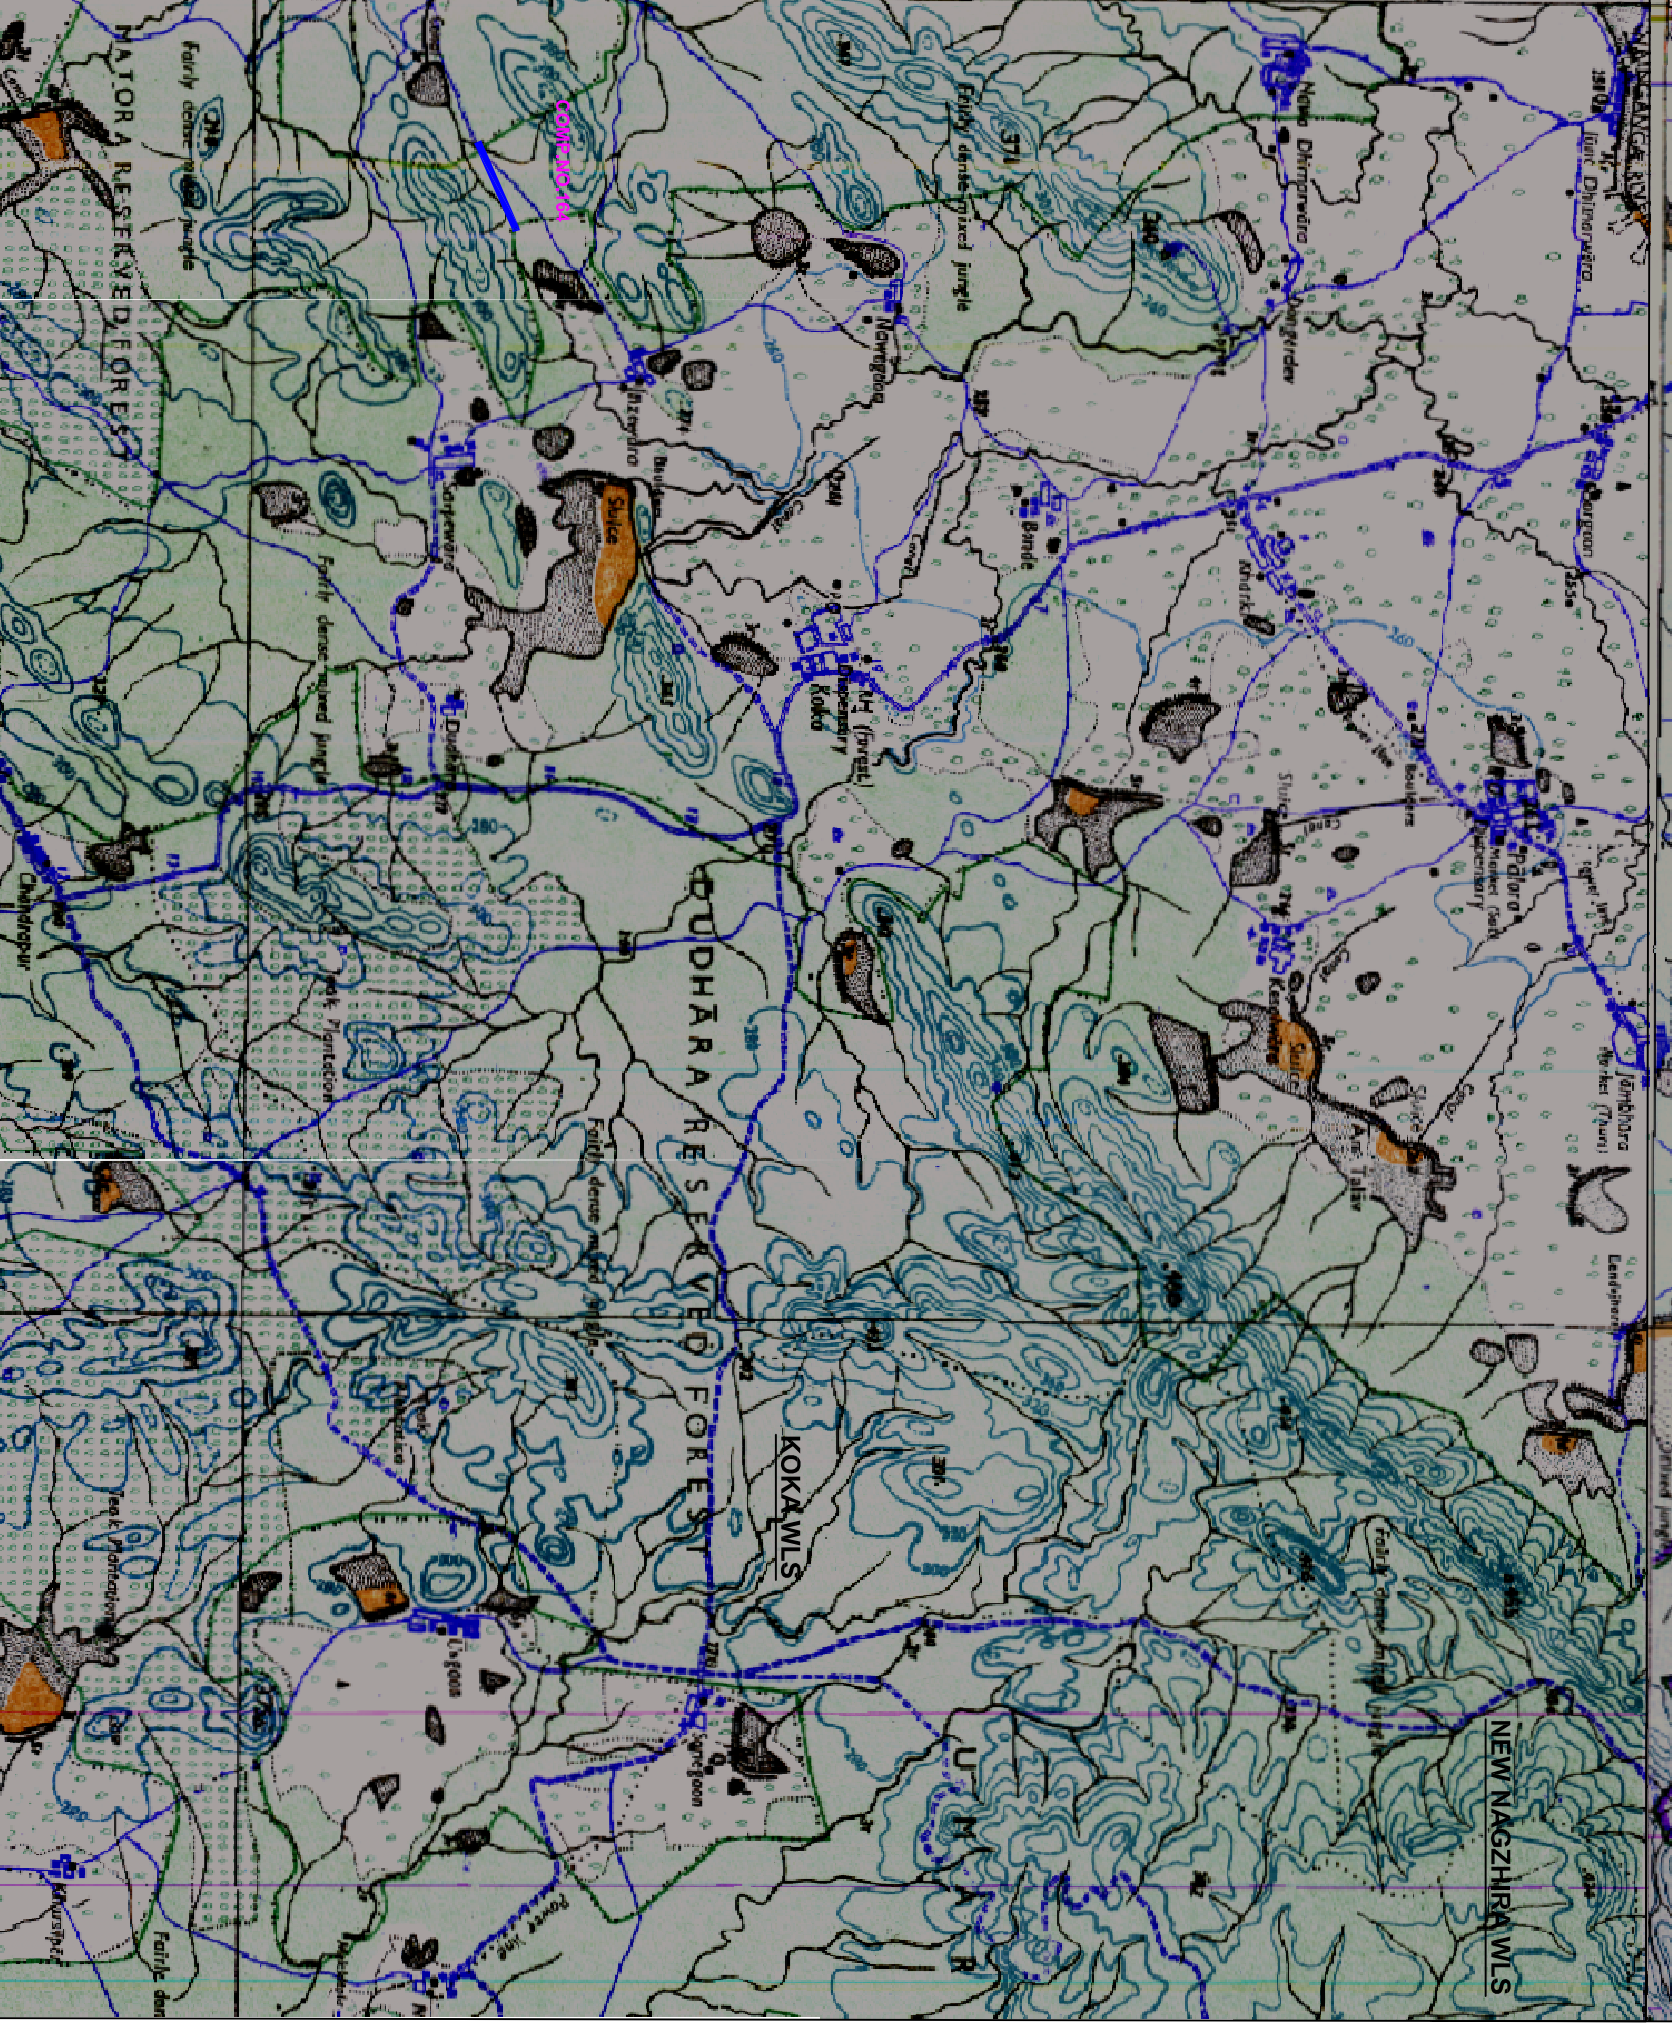
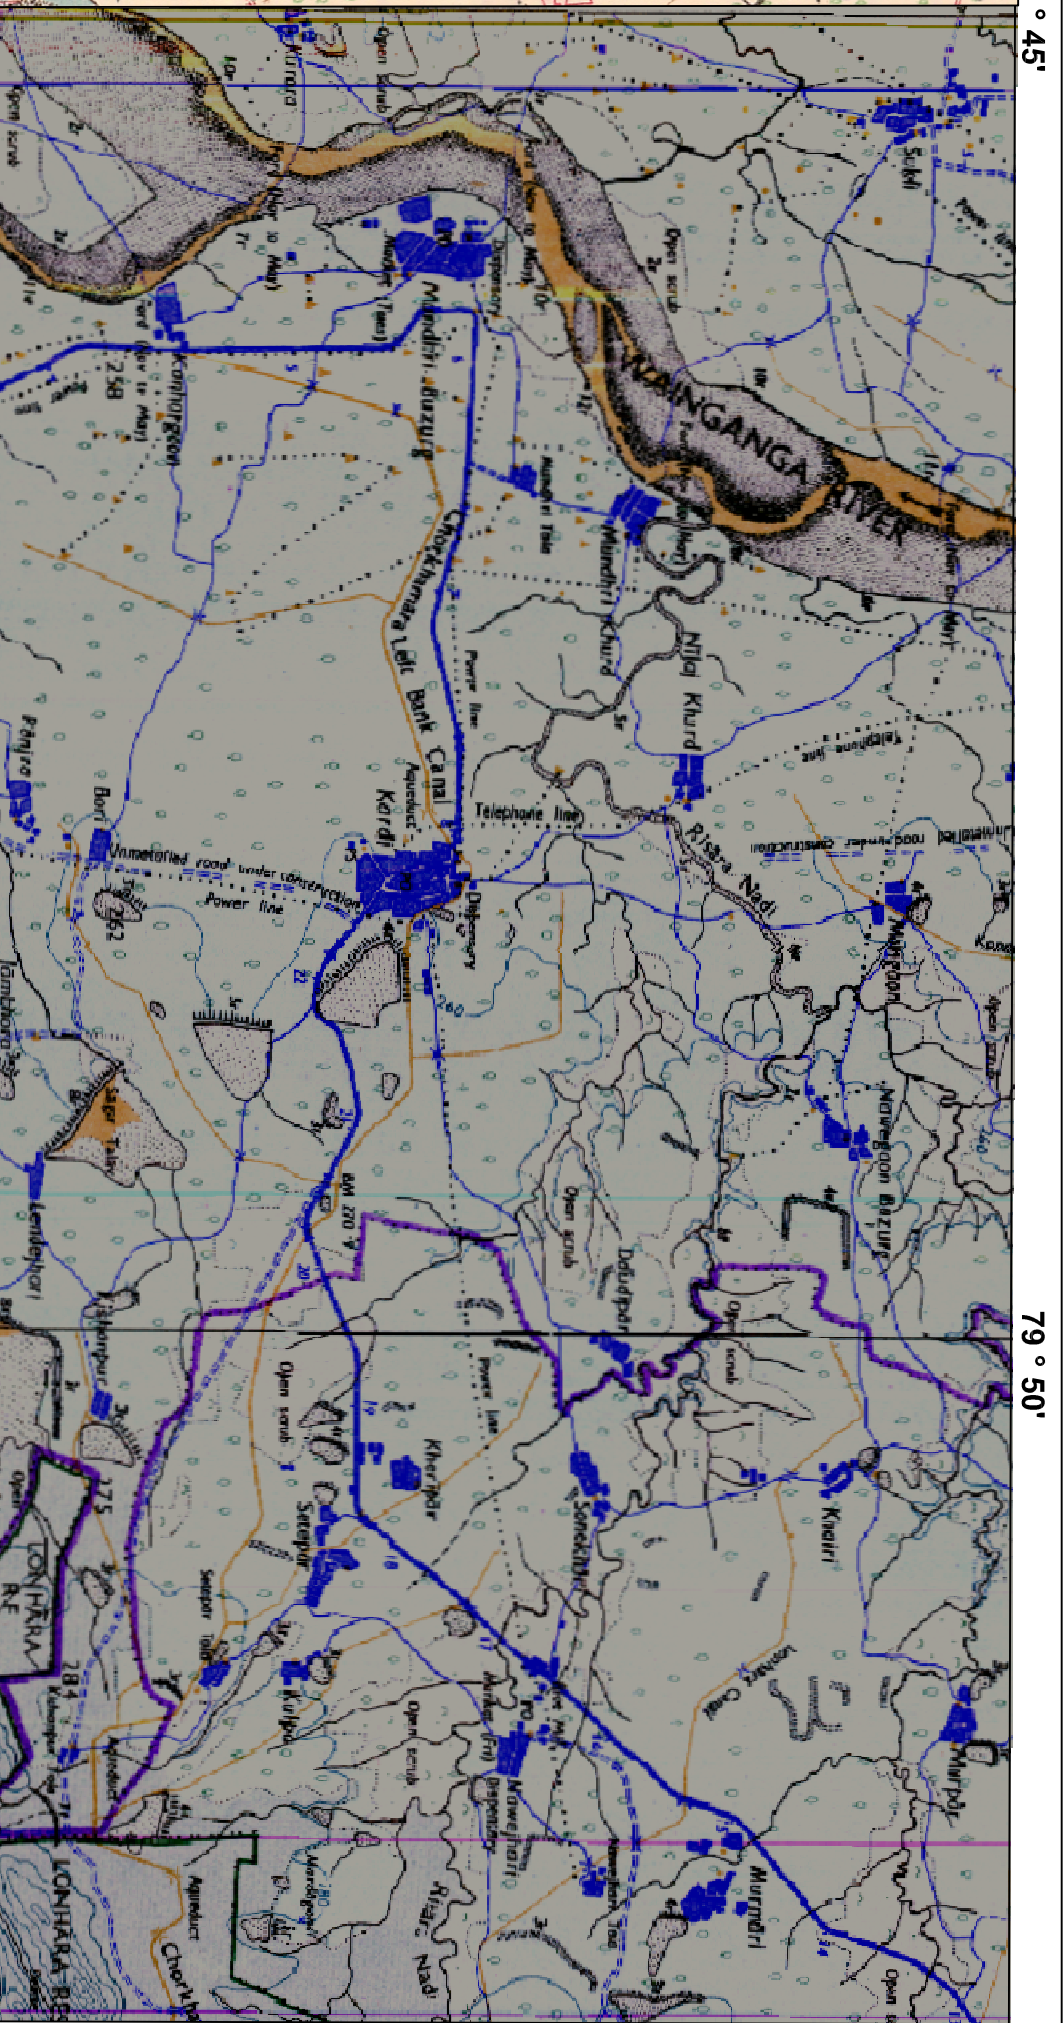


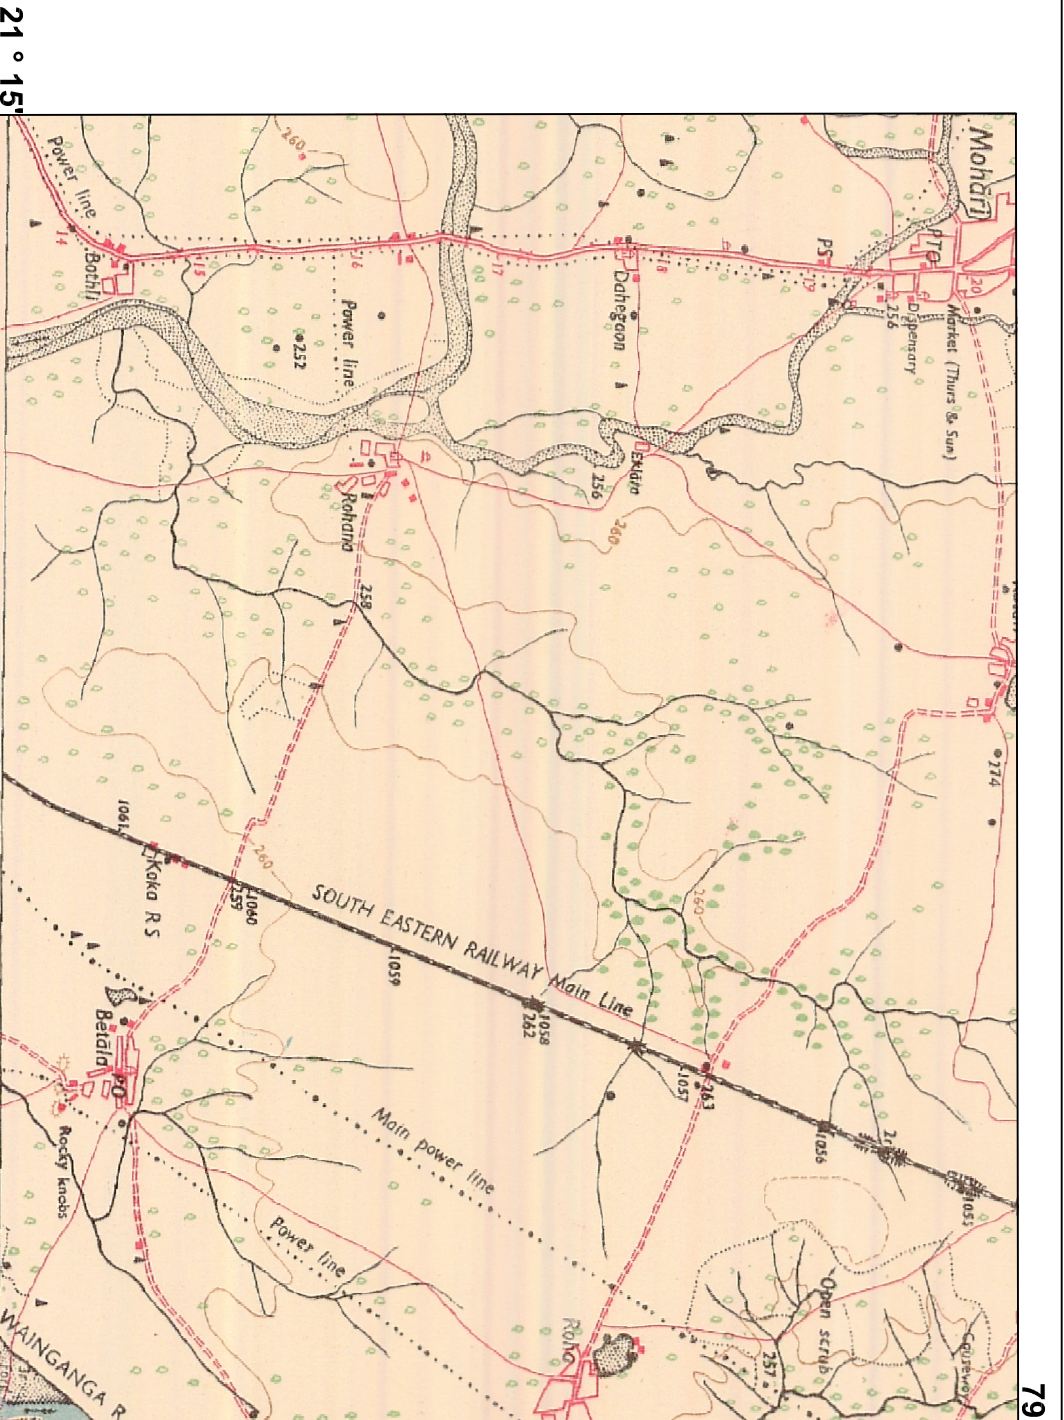

SCALE - 1:50,000

INDEX

S.N.	Description	Remarks
1.	Approach Channel	
2.	Pump House	
3.	Rising Main	
4.	Delivery Chamber	
5.	Main Canal	
6.	Command Area Of Surewada L.I.S.	
7.	New Nagzira W.L.S.	
8.	Protected Koka W.L.S.	
9.	Eco Sensitive Zone Line	
10.	Reserved Forest	
11.	Protected Forest	

TOPT SHEET:-	55 /0/11	55 /0/15
	55 /0/12	55 /0/16

COMMAND AREA		
1.	G.C.A.	7219 Ha.
2.	G.C.A.	5883 Ha.
3.	I.C.A.	5000 Ha.

GOVT. OF MAHARASHTRA, WATER RESOURCES DEPARTMENT UNDER TAKING		
VIDARBHA IRRIGATION DEVELOPMENT CORPORATION, NAGPUR		
GOSIKHURD LIFT IRRIGATION CIRCLE, AMBADI		
SUREWADA LIFT IRRIGATION SCHEME		
Tah :- Bhandara		
Dist :- Bhandara		
MAP SHOWING THE ALIGNMENT		
KOKA WLS COMP. NO.-164		
DRAWN BY,		
CHECKED BY,		Sub Divisional Officer
		Minor Irrigation Survey Sub.Dn.
		Bhandara
		Executive Engineer
		Gosikhurd Lift Irrigation Dn.
		Ambadi (Bhandara)