


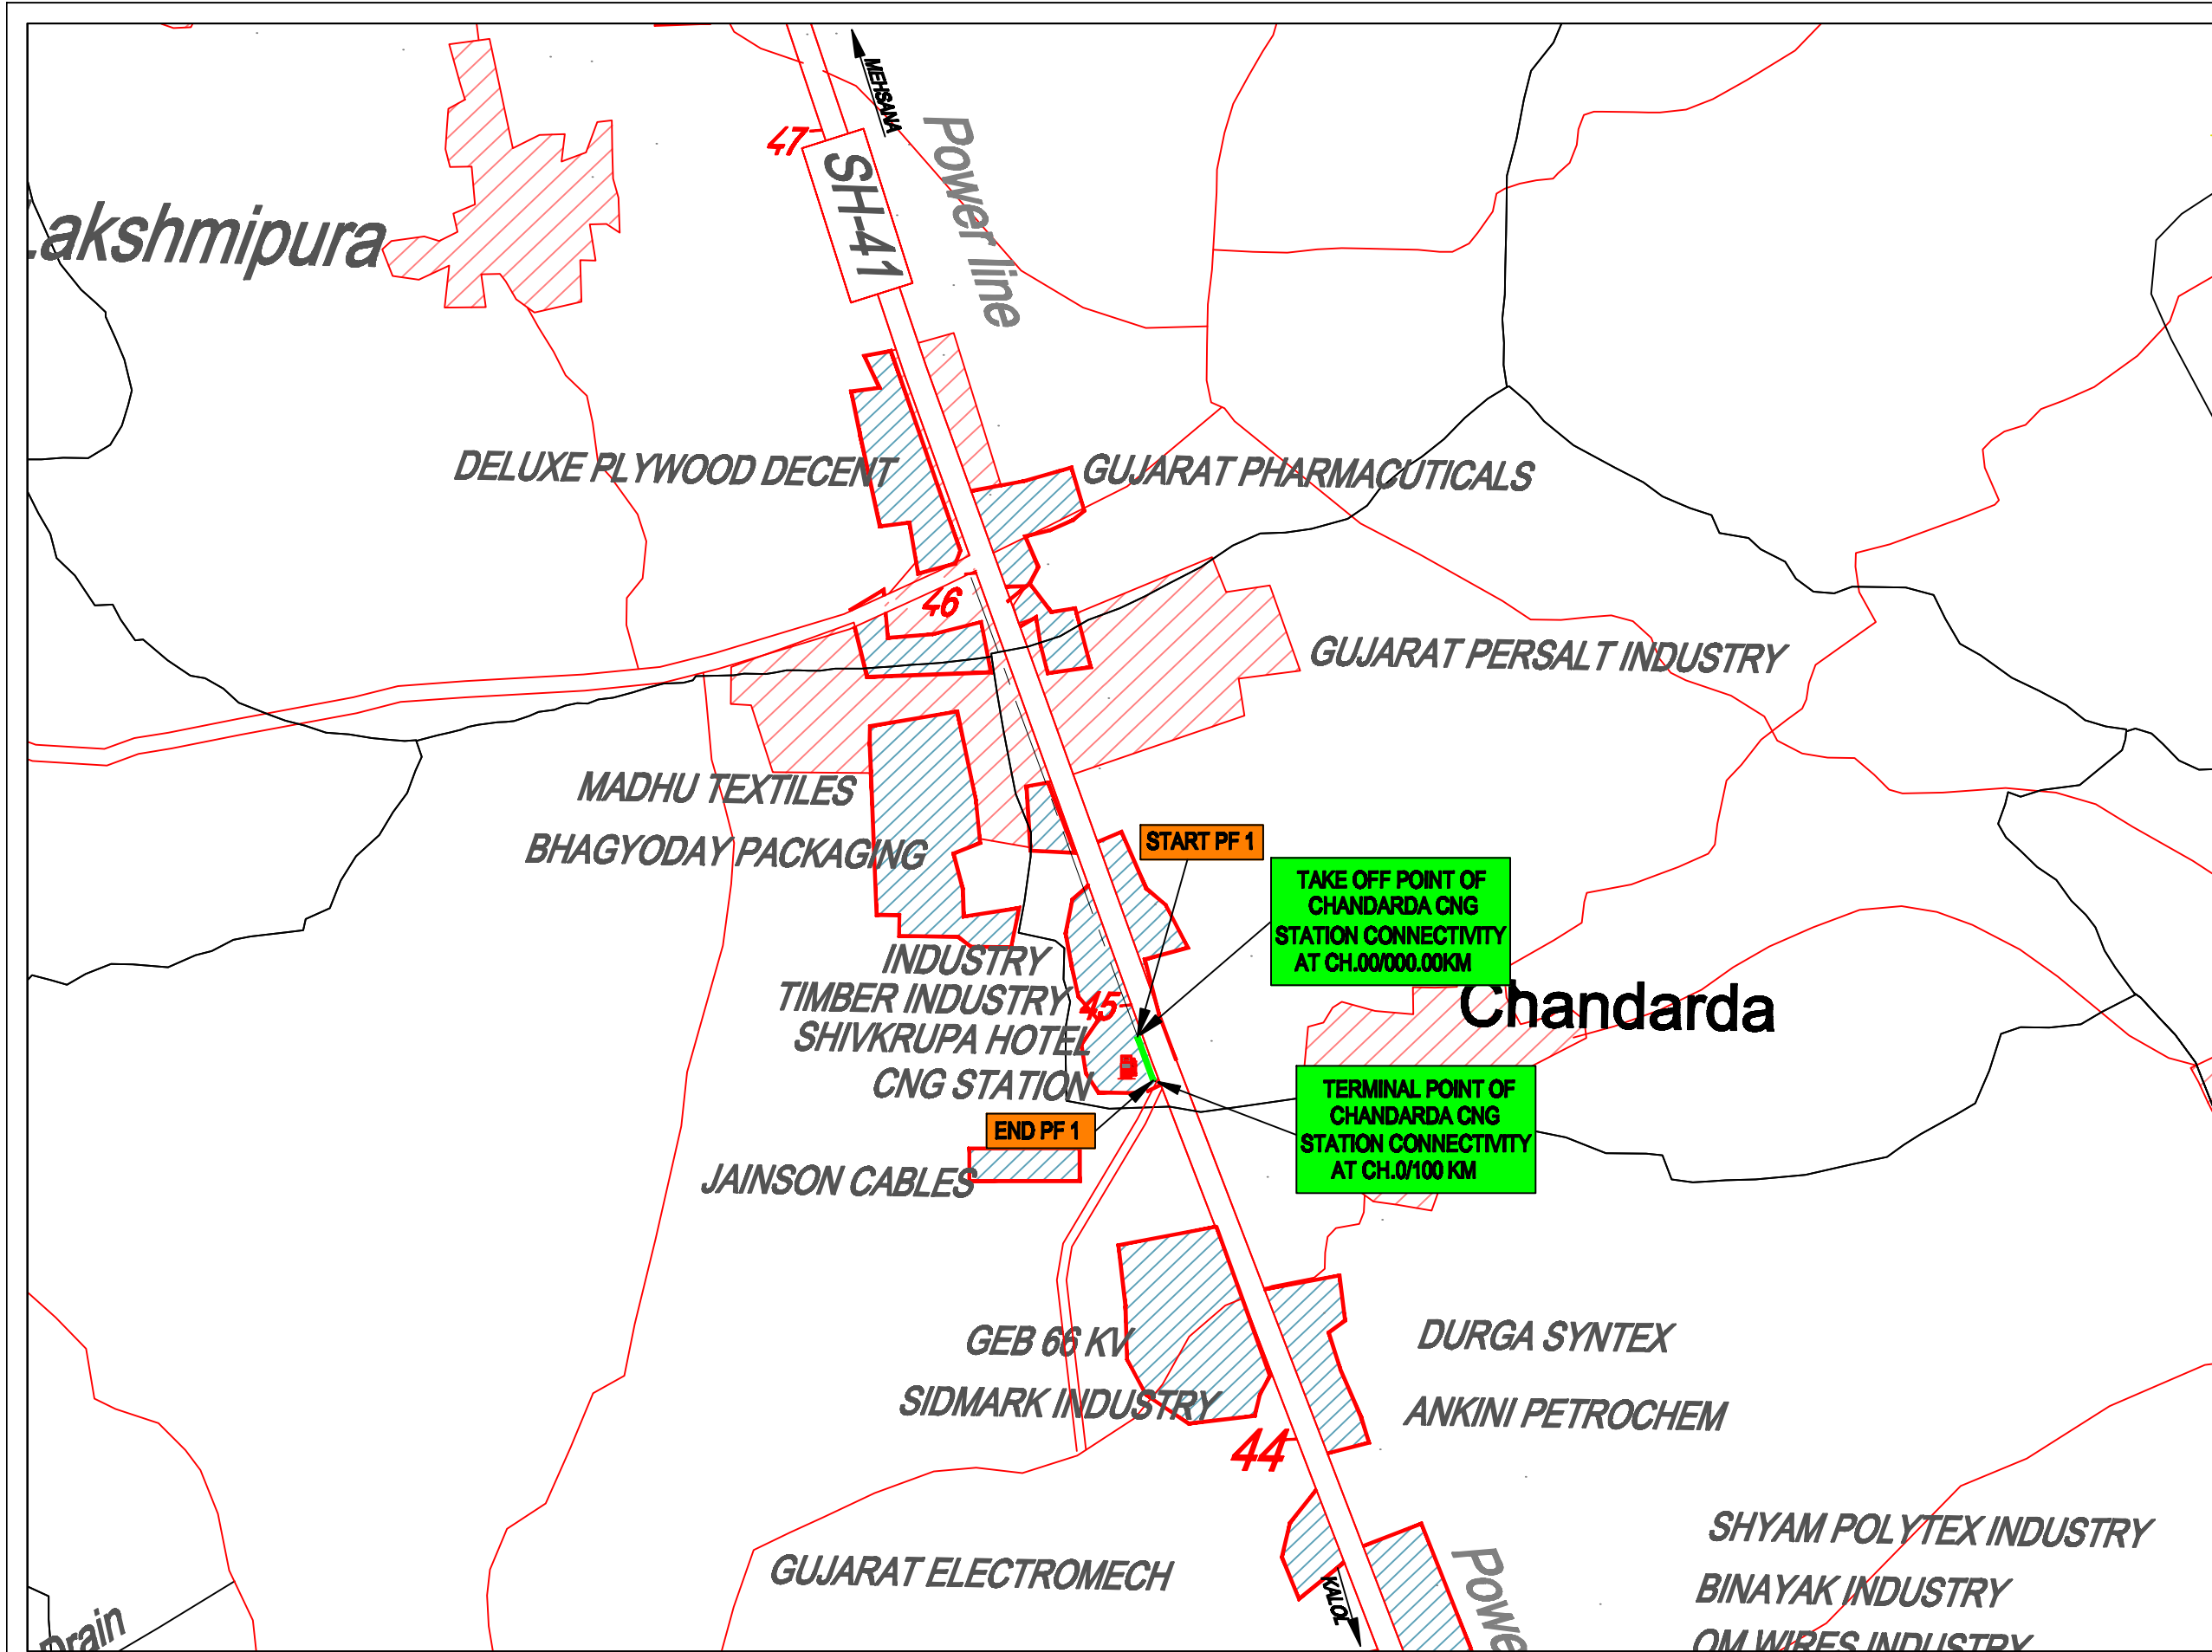

GPS CO-ORDINATE OF PIPELINE WITH IN FOREST AREA				
SR NO.	PF NO	NAME OF PIPELINE CONNECTIVITY	LATTITUDE	LONGITUDE
1	START PF-1	CHANDARDA CNG STATION CONNECTIVITY	23°21'3.10"N	72°24'59.93"E
	END PF-1		23°21'0.02"N	72°25'1.10"E

LEGEND:

PIPELINE WITHIN PF AREA

STATE HIGHWAY

PARTICULARS:

0	30.12.2020	ISSUED FOR CLIENT APPROVAL	KRUPAL	SHIV K		
NO	DATE	REVISION	BY	CHKD	APRD	PROJ ENGR
CLIENT	 Sabarmati Gas Ltd. (A joint Venture of GSPCL & BPCL)					
PROJECT	CITY GAS DISTRIBUTION NETWORK IN MEHSANA & SURROUNDING AREA					
TITLE	CHANDARDA CNG STATION CONNECTIVITY					
SURVEY CONSULTANTS	 SECON PRIVATE LIMITED BANGALORE - 08					
SCALE	DWG. No.					REV.
1:15,000	SECON/SQL/CHANDARDA CNG STATION CONNECTIVITY/RM-01					00