


Name Of Work :- C/O Chamarkhan Kanoli Motor Road

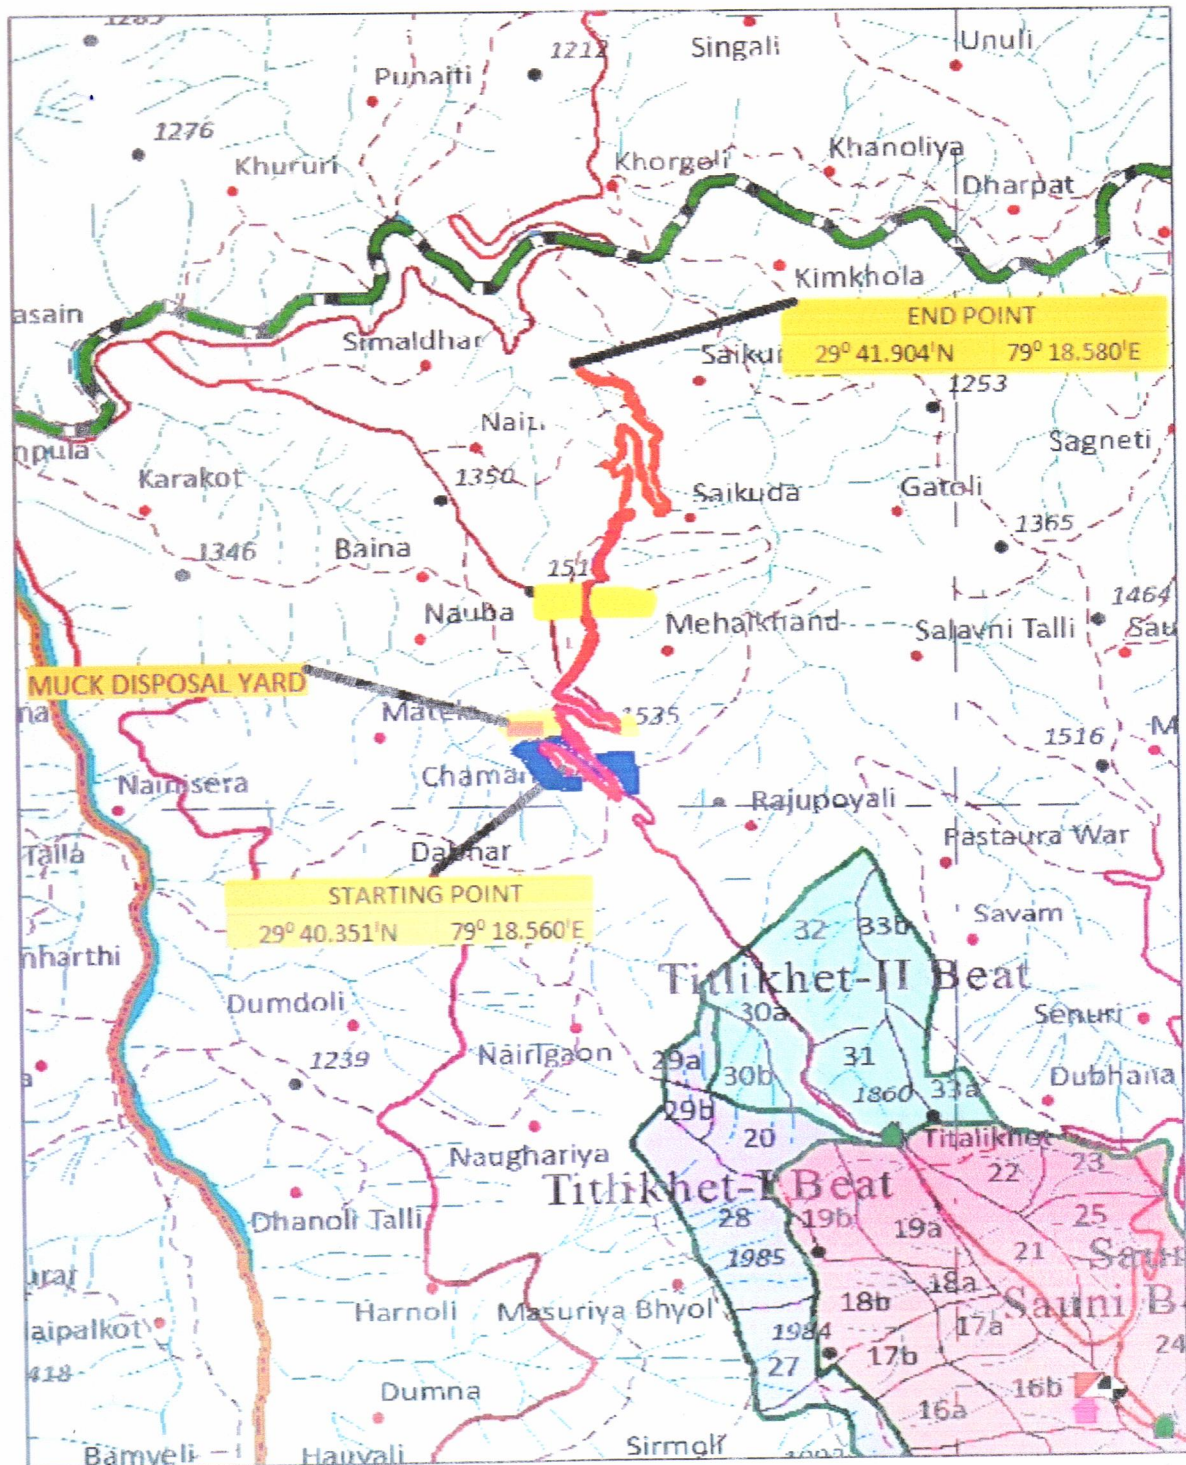

LEGEND
 PROPOSED ALIGNMENT
 VAN PANCHAYAT LAND
 CIVIL BENAP LAND
 MUCK DISPOSAL YARD

0 0.5 1 2 Kilometers

N

प्रमाणित ववाधिकारी
 कर्मचारी व प्रमाण अलोक