


Full Title of the Project : "Construction of B.T. Road from Majewala to Pachmata km 0/0 to 2/500 km in Majewala, District-Ajmer (Rajasthan)"

Proposal No. : FP/RJ/ROAD/33196/2018

PART OF TOPOSHEET NO. 45J/10

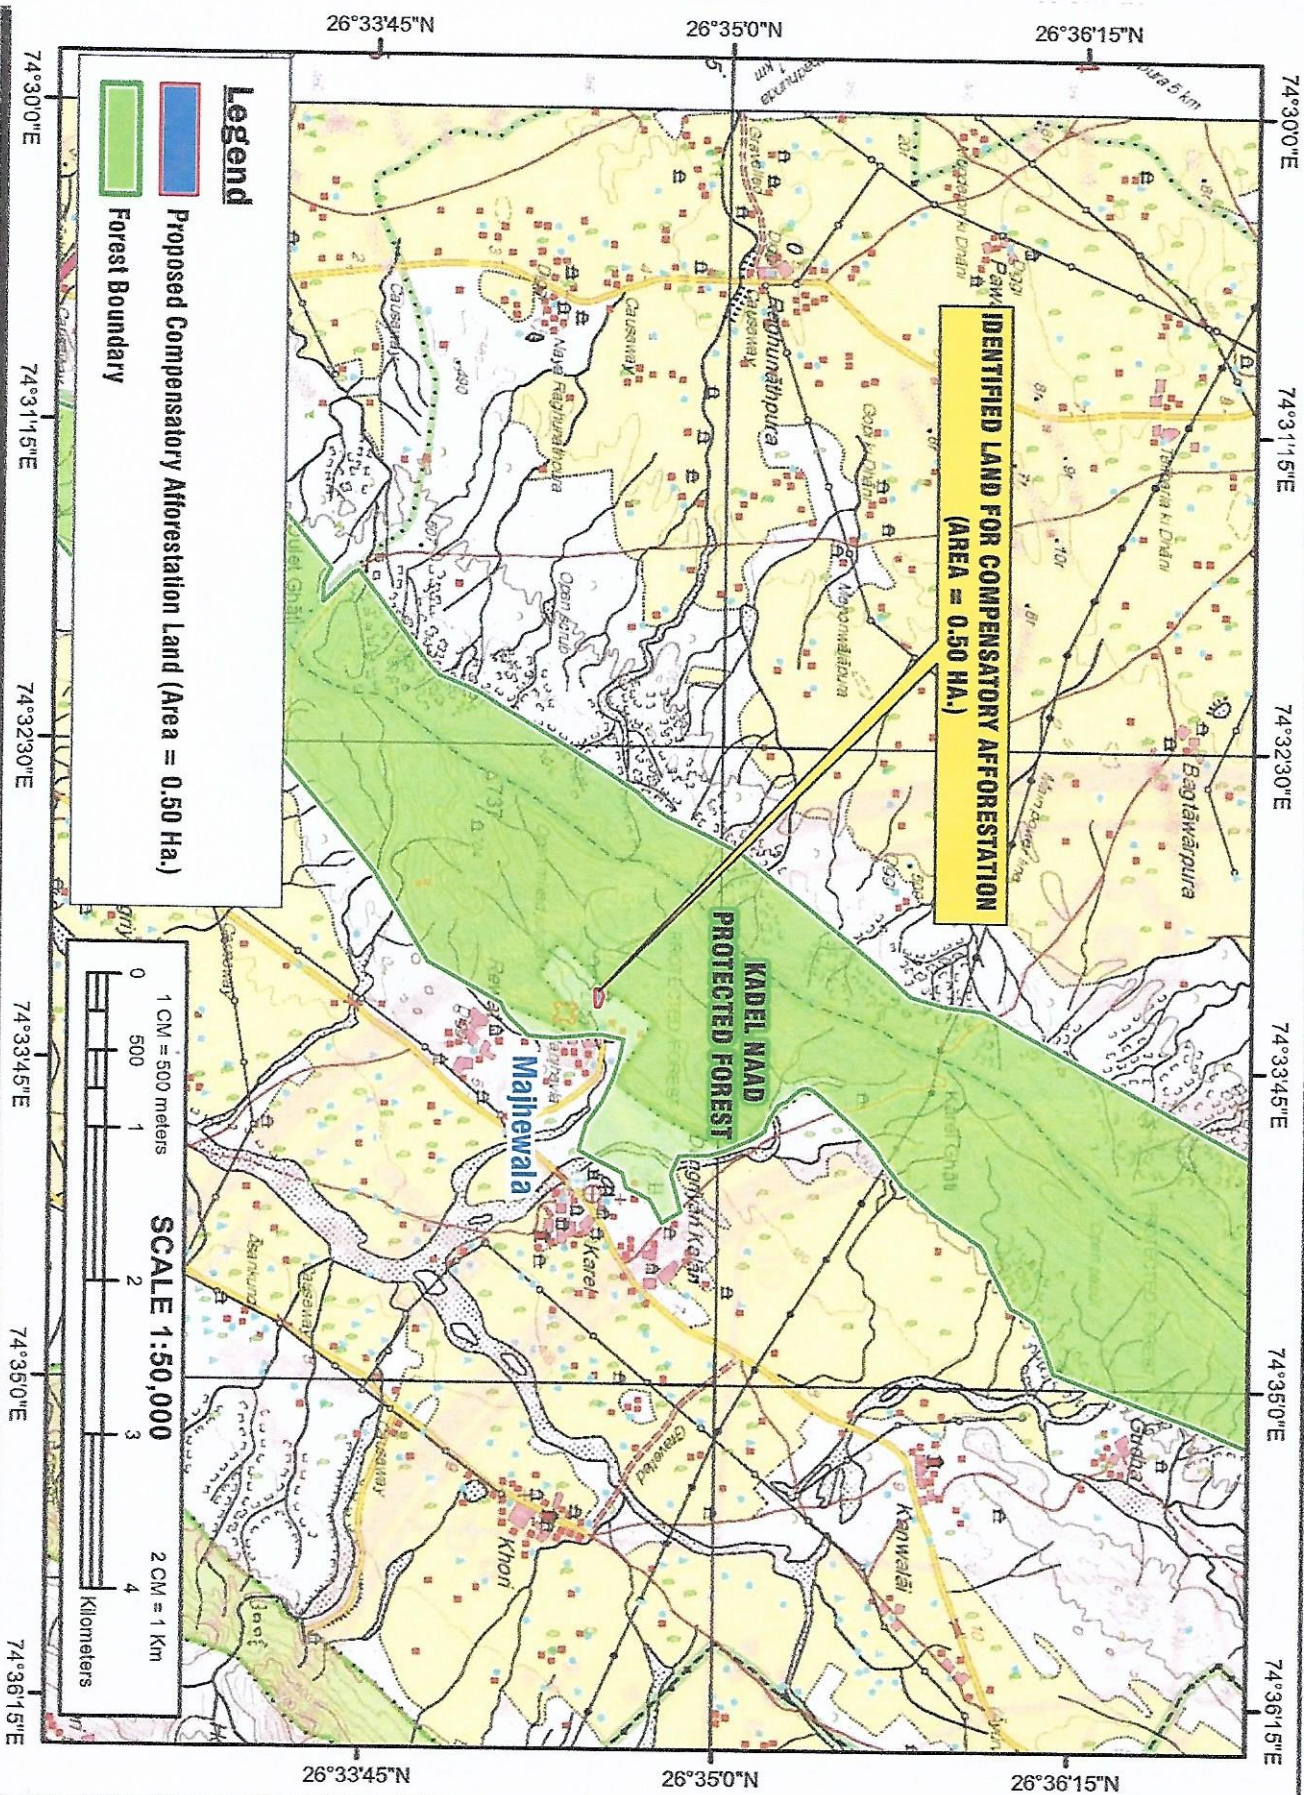

CONVENTIONAL SYNTHESIS

[illegible]

०२
(सुनील)
उप वन संरक्षक
बजमेर