


# KANAKAPURA TALUK MAP - SHOWING THE PROJECT ALIGNMENT IN VILLAGE MAPS

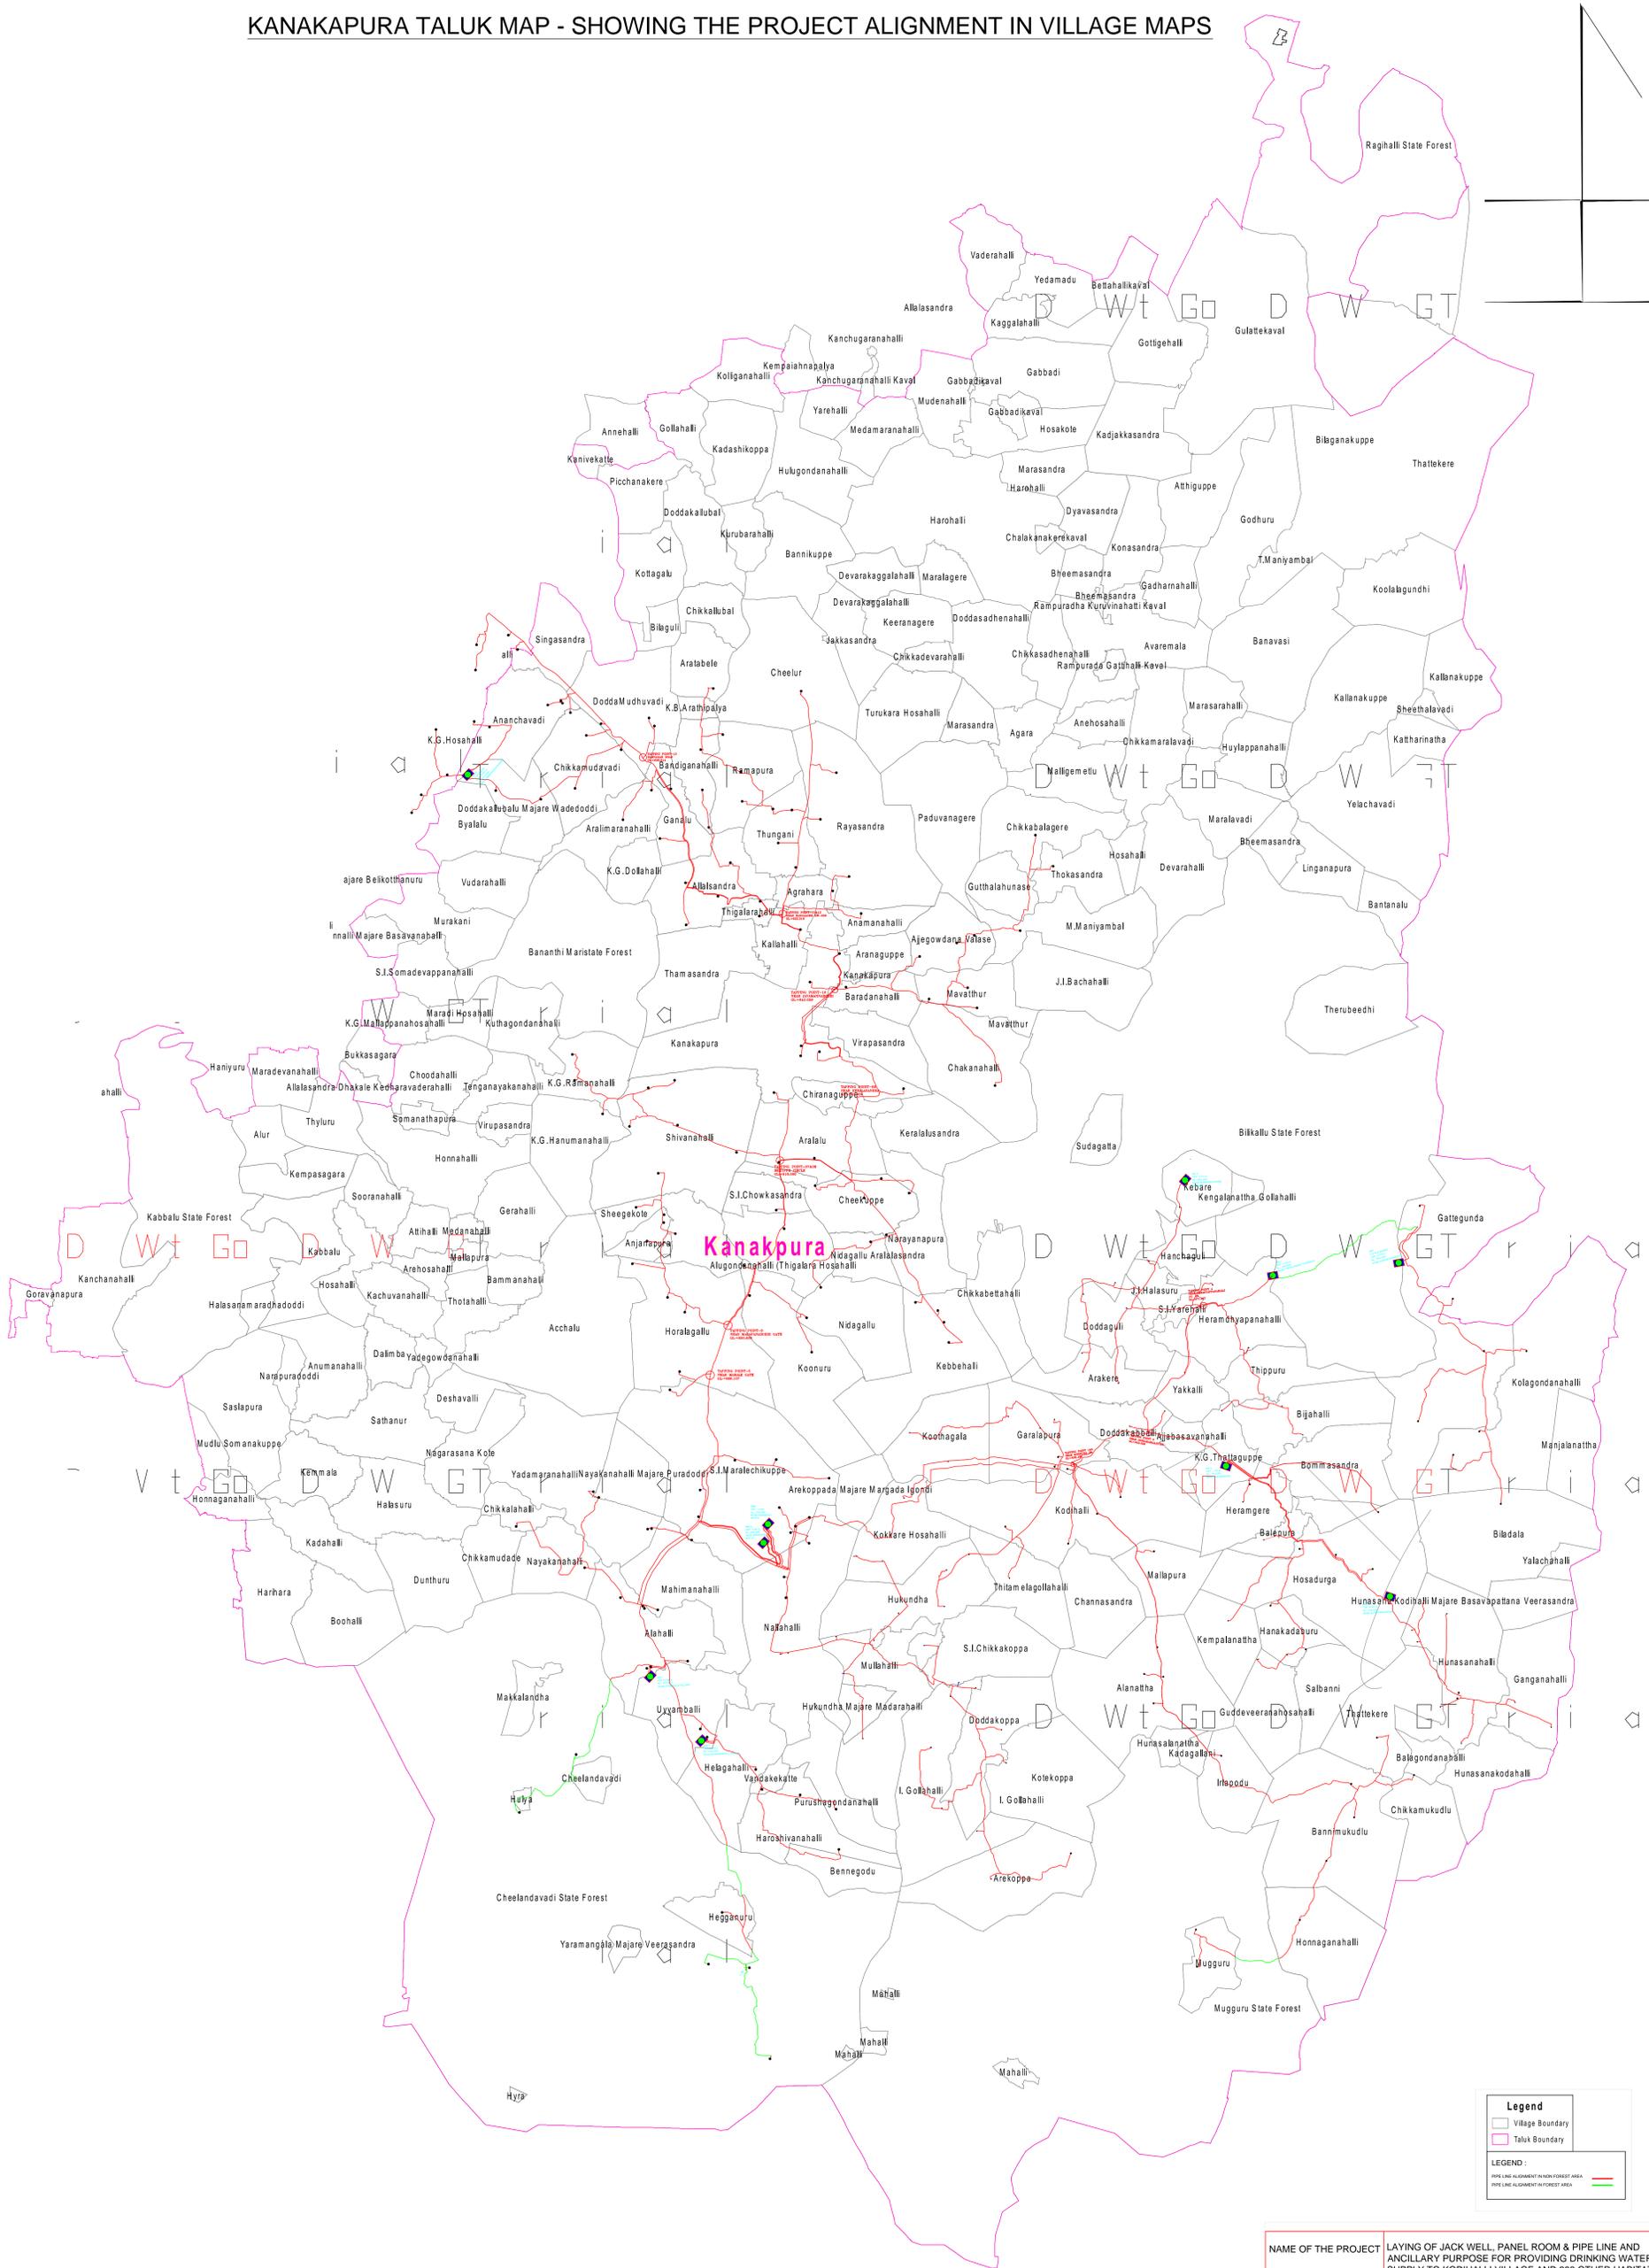

Legend	
	Village Boundary
	Taluk Boundary
LEGEND :	
	PIPE LINE ALIGNMENT IN NON FOREST AREA
	PIPE LINE ALIGNMENT IN FOREST AREA

NAME OF THE PROJECT	LAYING OF JACK WELL, PANEL ROOM & PIPE LINE AND ANCILLARY PURPOSE FOR PROVIDING DRINKING WATER SUPPLY TO KODIHALLI VILLAGE AND 298 OTHER HABITATIONS UNDER DBOT SCHEME
NAME OF THE USER AGENCY	EXECUTIVE ENGINEER, RURAL DRINKING WATER AND SANITATION DEPARTMENT, RAMANAGARA
TITLE	OVER ALL PROJECT ALIGNMENT IN TALUK AND VILLAGE BOUNDARY MAP
SCALE-1:50000	
DRAWING NO: KHD/FC/01-2020-21	EXECUTIVE ENGINEER RURAL DRINKING WATER AND SANITATION DEPARTMENT RAMANAGARA