


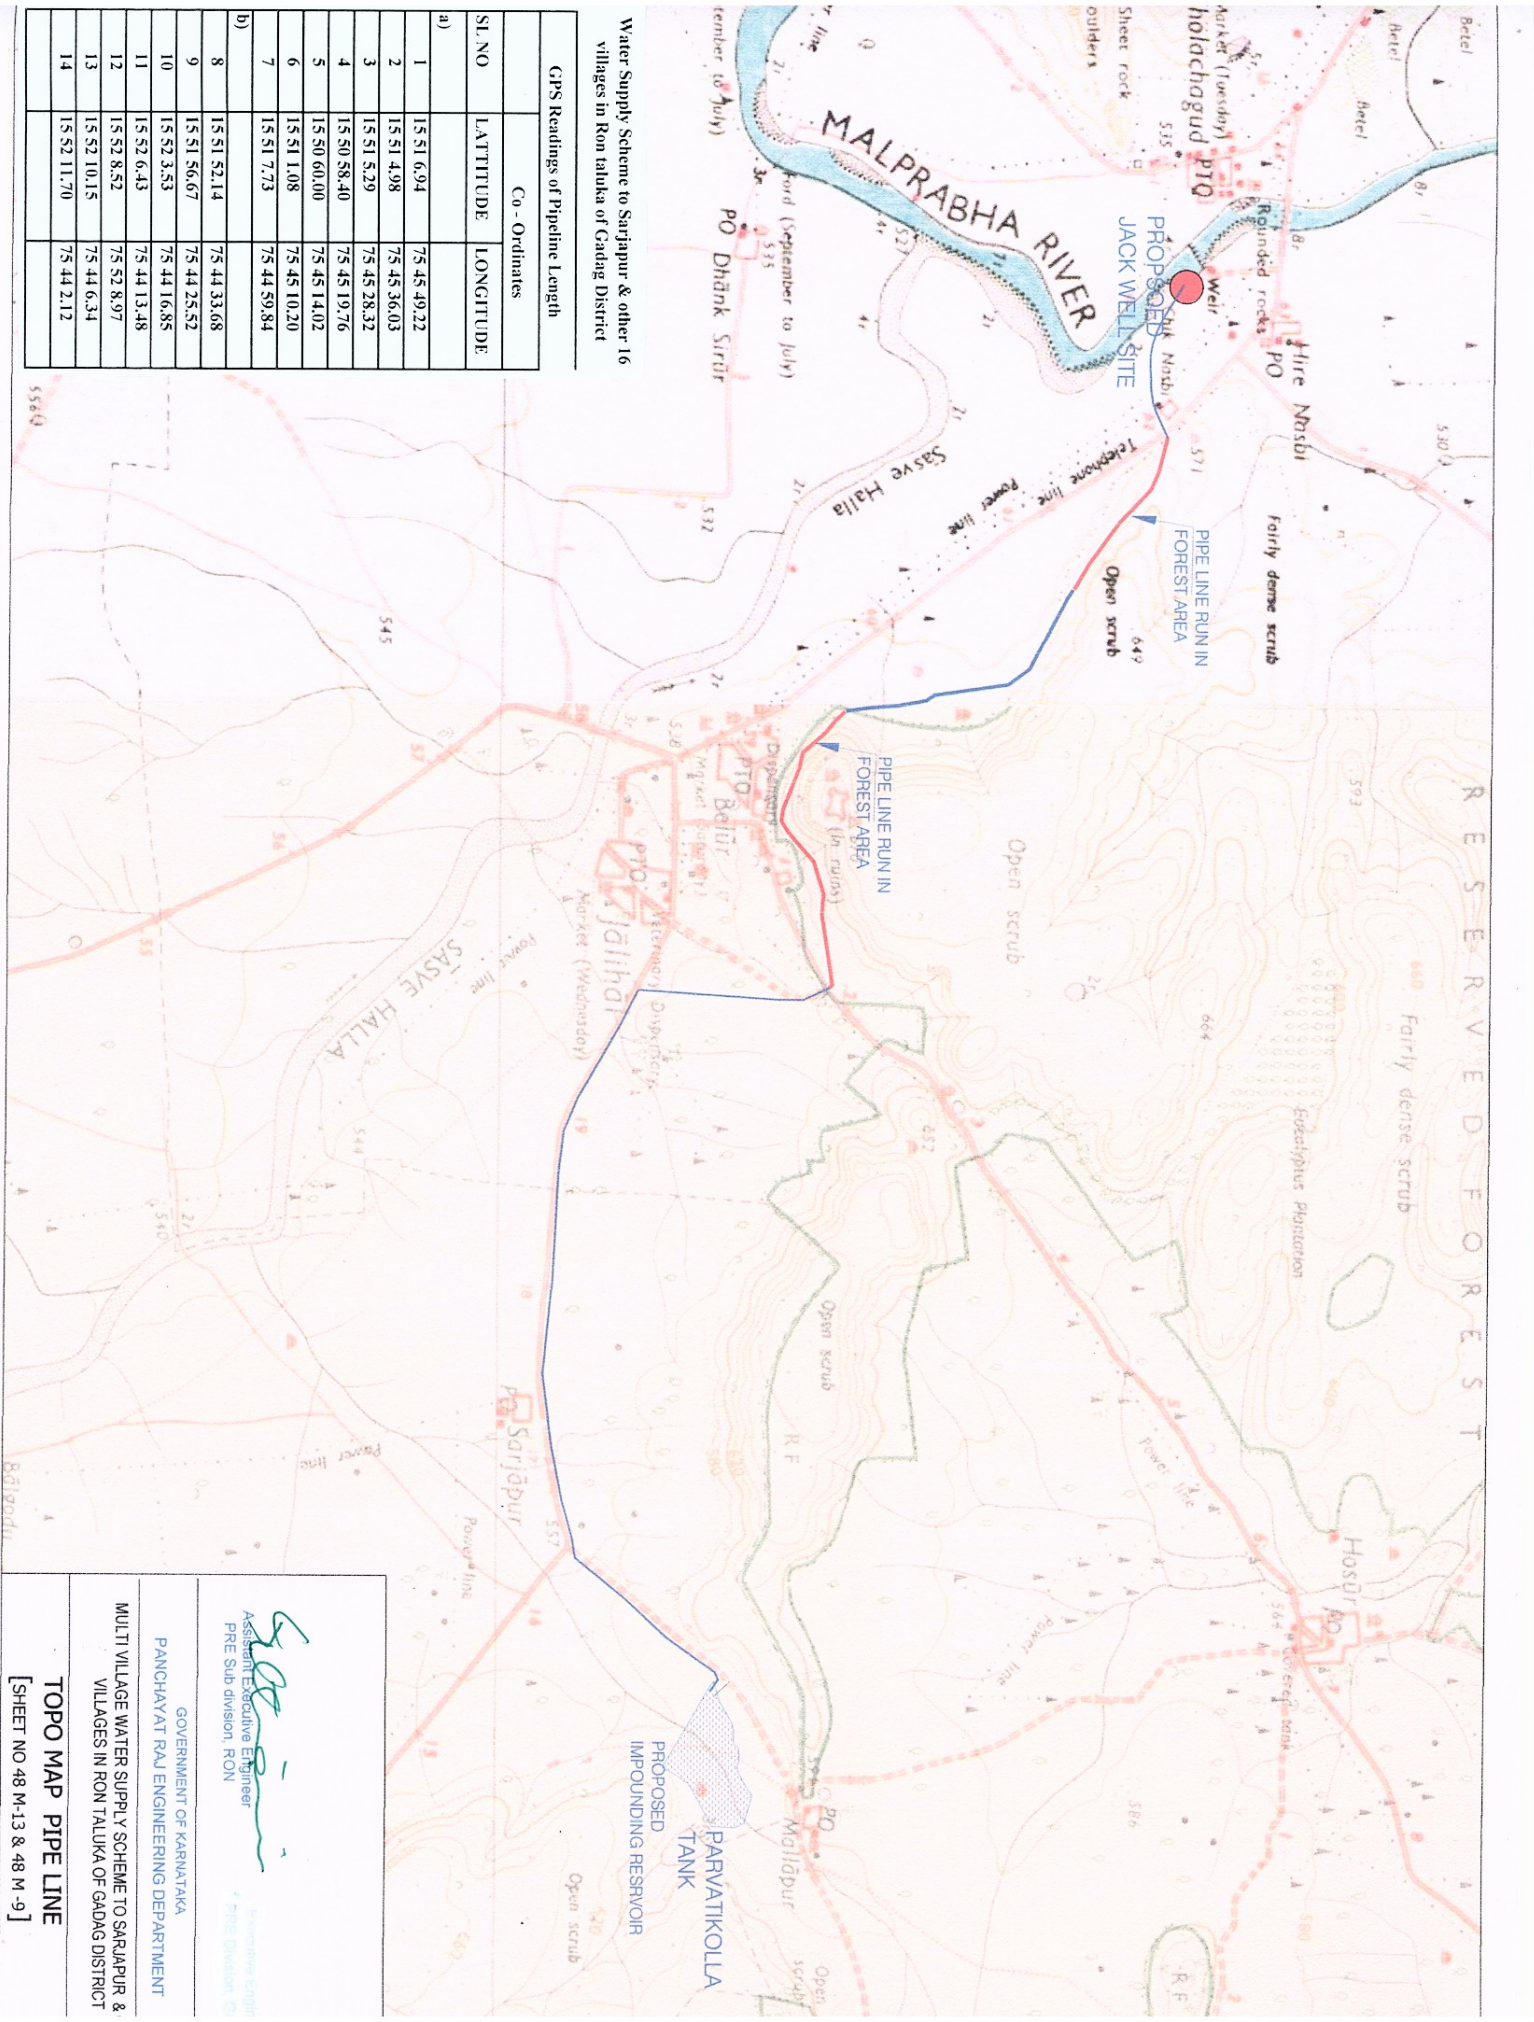

Water Supply Scheme to Sarjapur & other 16 villages in Ron taluka of Gadag District

GPS Readings of Pipeline Length		
Co - Ordinates		
SL. NO	LATTITUDE	LONGITUDE
a)		
1	15 51 6.94	75 45 49.22
2	15 51 4.98	75 45 36.03
3	15 51 5.29	75 45 28.32
4	15 50 58.40	75 45 19.76
5	15 50 60.00	75 45 14.02
6	15 51 1.08	75 45 10.20
7	15 51 7.73	75 44 59.84
b)		
8	15 51 52.14	75 44 33.68
9	15 51 56.67	75 44 25.52
10	15 52 3.53	75 44 16.85
11	15 52 6.43	75 44 13.48
12	15 52 8.52	75 44 8.97
13	15 52 10.15	75 44 6.34
14	15 52 11.70	75 44 2.12

[Signature]
Assistant Executive Engineer
PRE Sub division, RON

GOVERNMENT OF KARNATAKA
PANCHAYAT RAJ ENGINEERING DEPARTMENT

MULTI VILLAGE WATER SUPPLY SCHEME TO SARJAPUR & VILLAGES IN RON TALUKA OF GADAG DISTRICT

TOPO MAP PIPE LINE
[SHEET NO 48 M-13 & 48 M-9]