

TOPOSHEET
NO.53A/14

TOPOSHEET MAP OF CONSTRUCTION OF TANDA KOHLA TIKKARI KAWAL KOTHI SIDHKOTHI VIA BABA BALAK NATH MANDIR THAPLA DARI KA NAL SIDHYANI ROAD KM. 0/00 TO 11/340


76°50'5"E

76°51'0"E

76°51'55"E

76°52'50"E

76°53'45"E

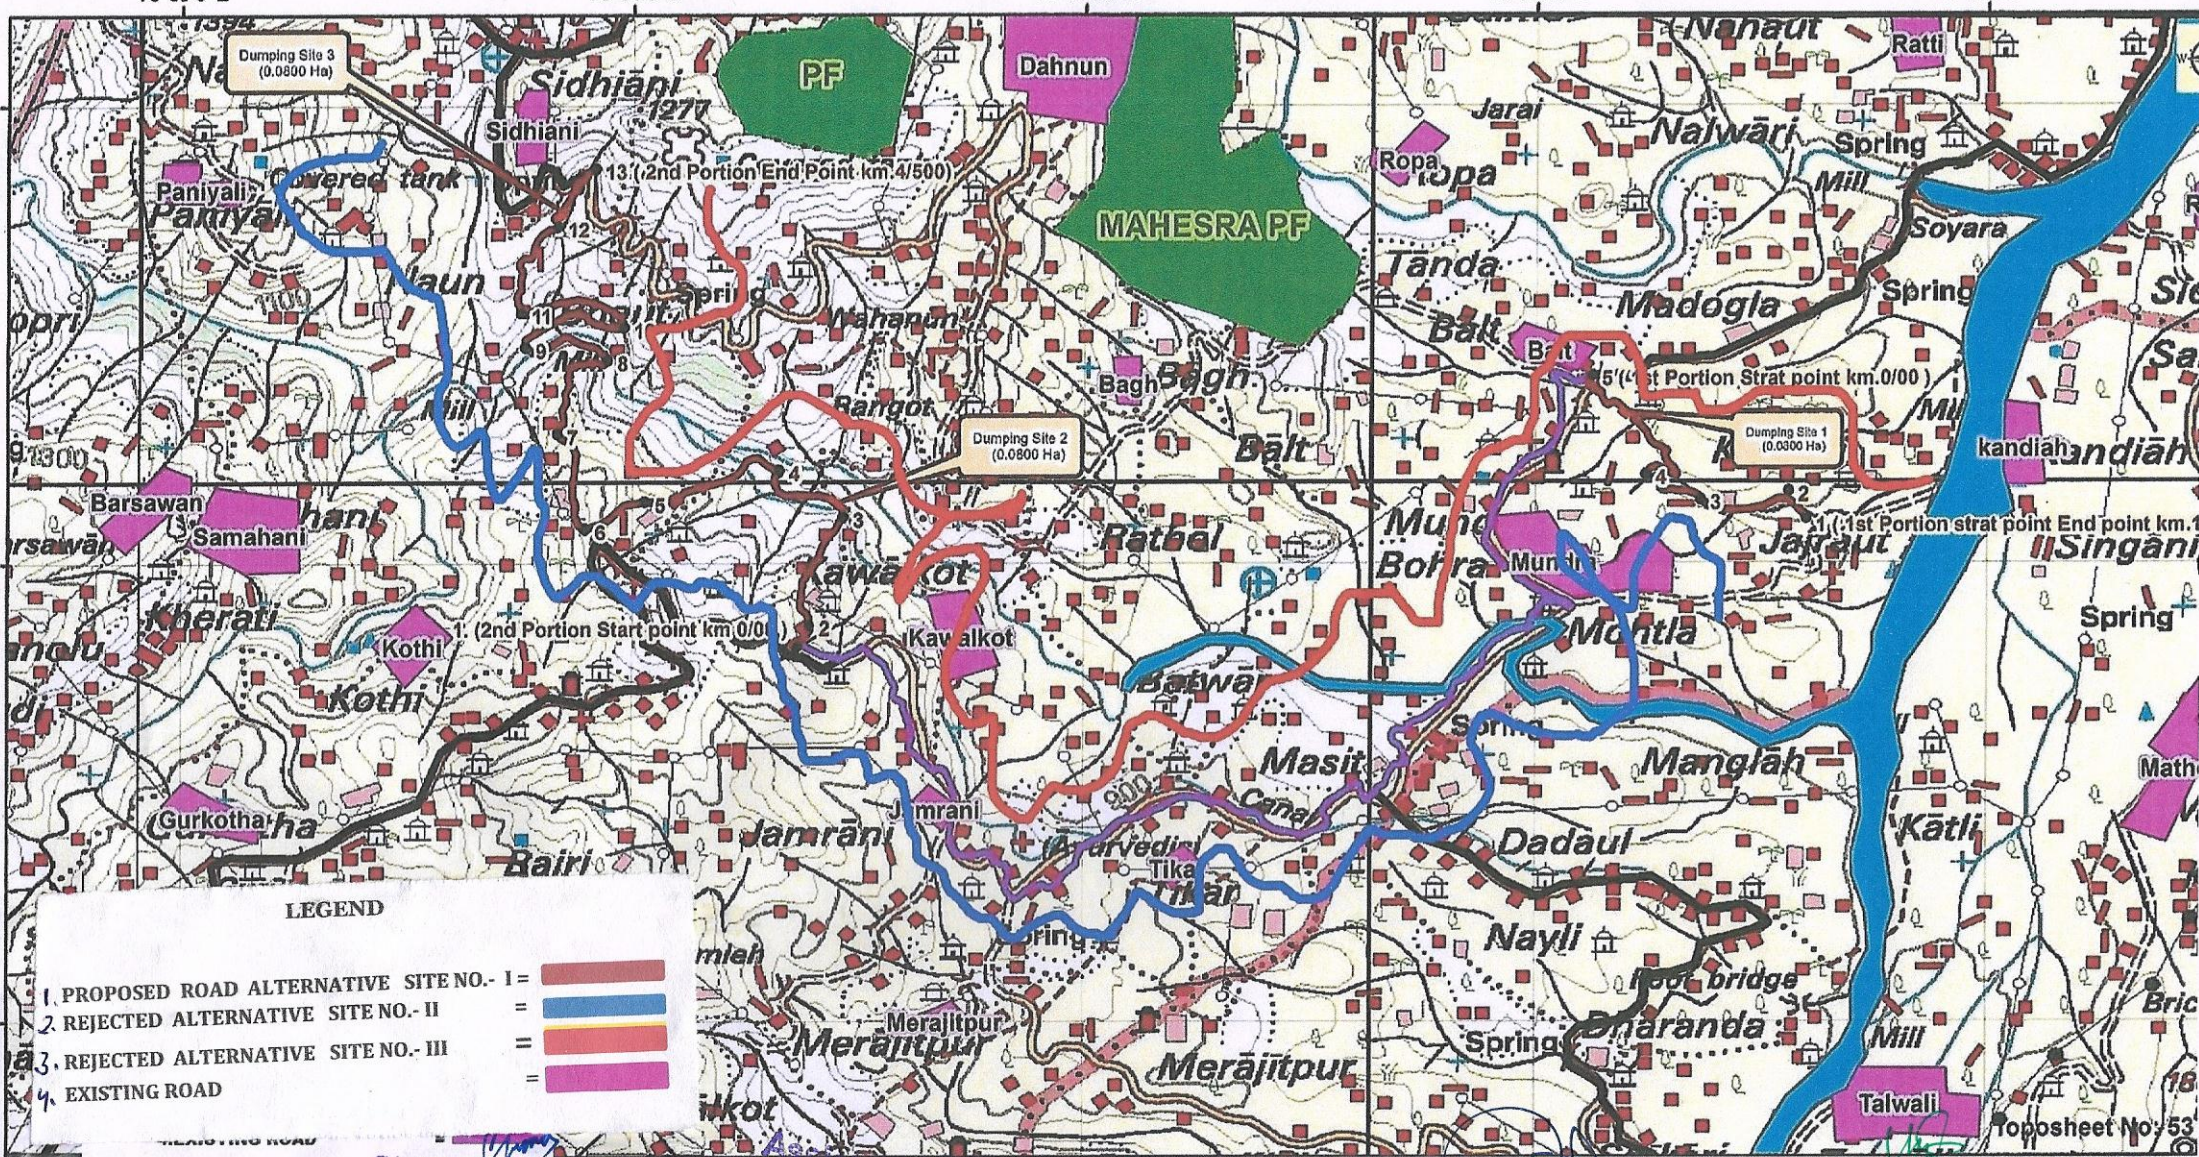

LEGEND

1. PROPOSED ROAD ALTERNATIVE SITE NO.- I = [Red line]
2. REJECTED ALTERNATIVE SITE NO.- II = [Blue line]
3. REJECTED ALTERNATIVE SITE NO.- III = [Yellow line]
4. EXISTING ROAD = [Black line]

Divisional Forest Officer
Sukot Forest Division
Sunder Nagar (H.P.)-774401

Assistant Engineer
Chakkar Sub-Division
H.P.W.D. Ner Chowk

Divisional Forest Officer
Forest Division Mandi (H.P.)

Executive Engineer
Nerchowk Division
HPPWD Nerchowk