


Construction of Goal Marg (Part) Connecting Shahapur & Motha Village At Chikhaldara Hill Station Project

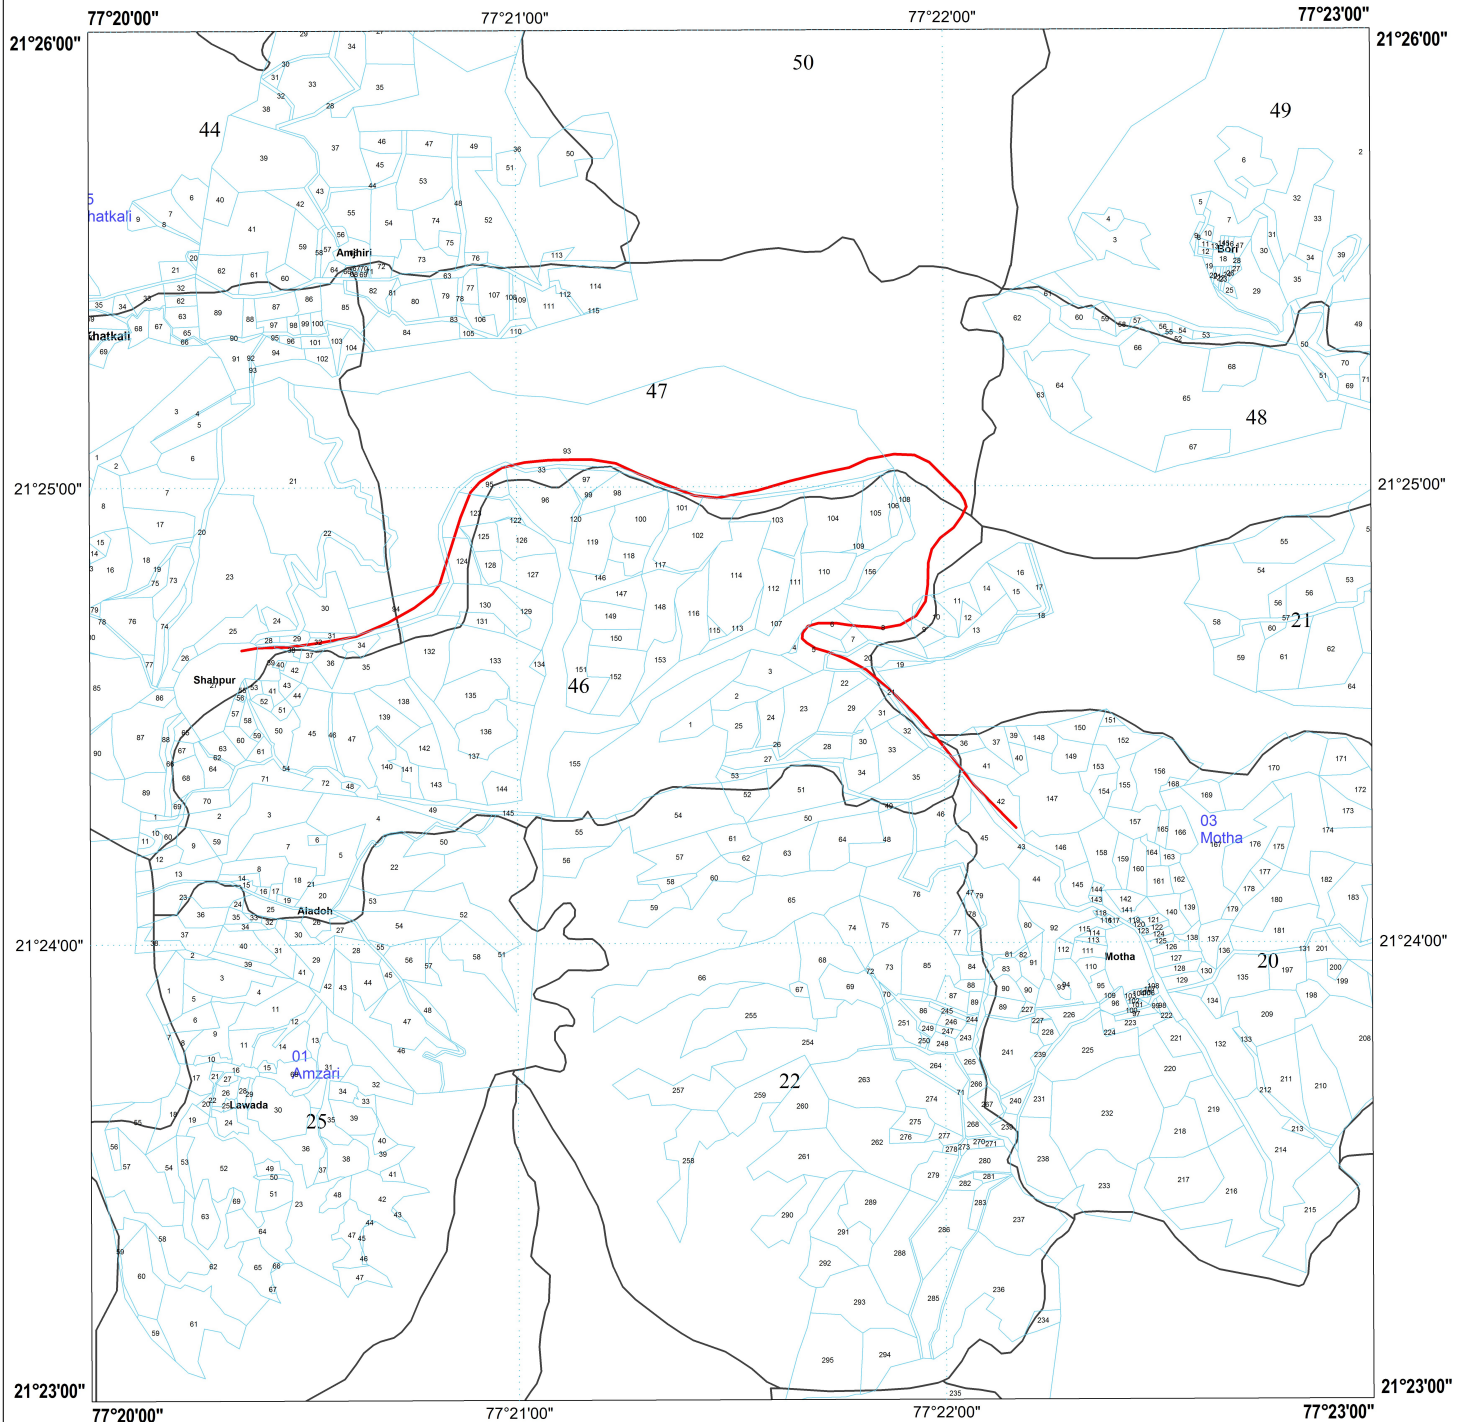

Legend

Proposed Goal Marg

Motha Village Name

47 compartment No.

Compartment Boundary

Survey No.

0 100 200 300 400
Meters
Scale - 1:10000