


SURVEY SHEET 1:50000 PROPOSED SITE FOR CONSTRUCTION OF GOVT. POLYTECHNIC COLLEGE DALASH, DISTRICT KULLU (H.P.)

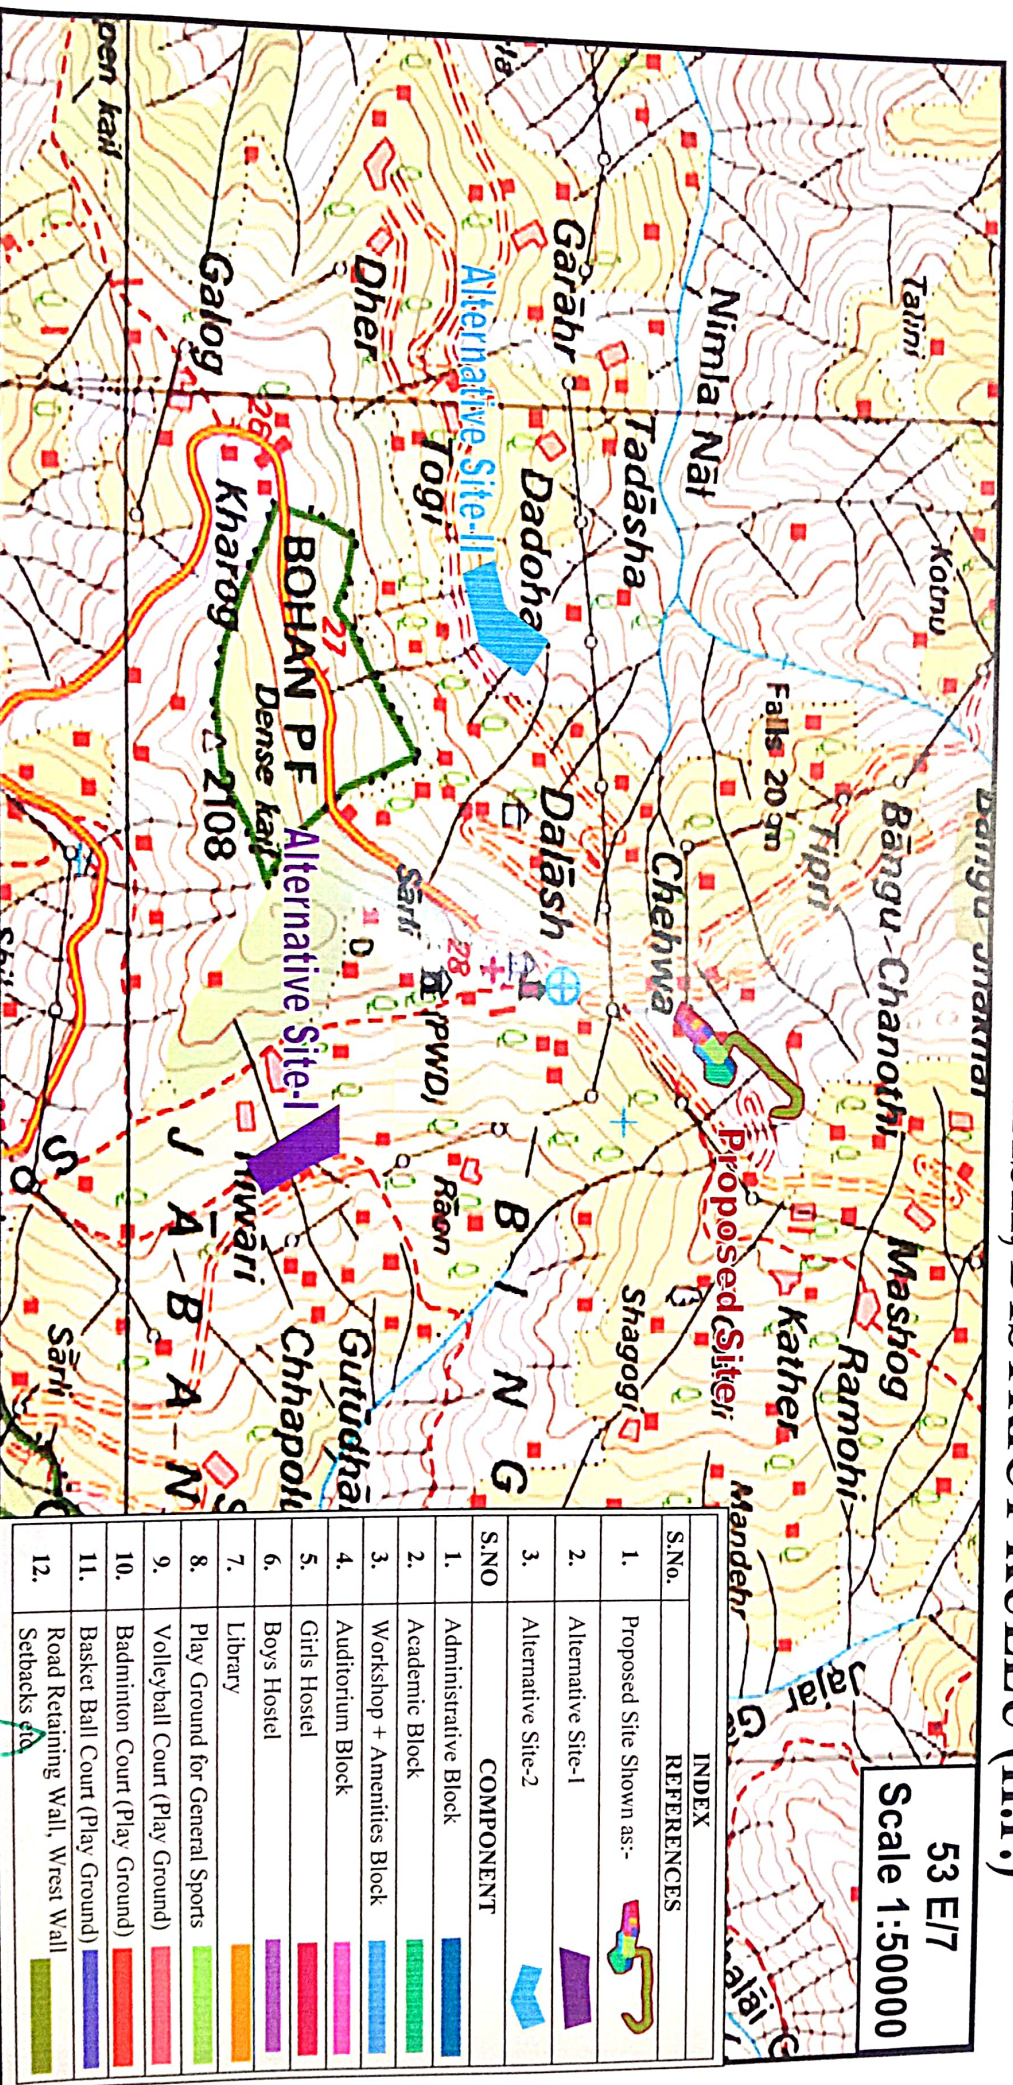

S.No.	INDEX REFERENCES
1.	Proposed Site Shown as:-
2.	Alternative Site-1
3.	Alternative Site-2
S.NO	COMPONENT
1.	Administrative Block
2.	Academic Block
3.	Workshop + Amenities Block
4.	Auditorium Block
5.	Girls Hostel
6.	Boys Hostel
7.	Library
8.	Play Ground for General Sports
9.	Volleyball Court (Play Ground)
10.	Badminton Court (Play Ground)
11.	Basket Ball Court (Play Ground)
12.	Road Retaining Wall, Wrest Wall Setbacks etc

Divisional Forest Officer
Forest Division at Ludhiana

NODAL OFFICER
GOVT Polytechnic Dalash
Kullu (H.P.)