
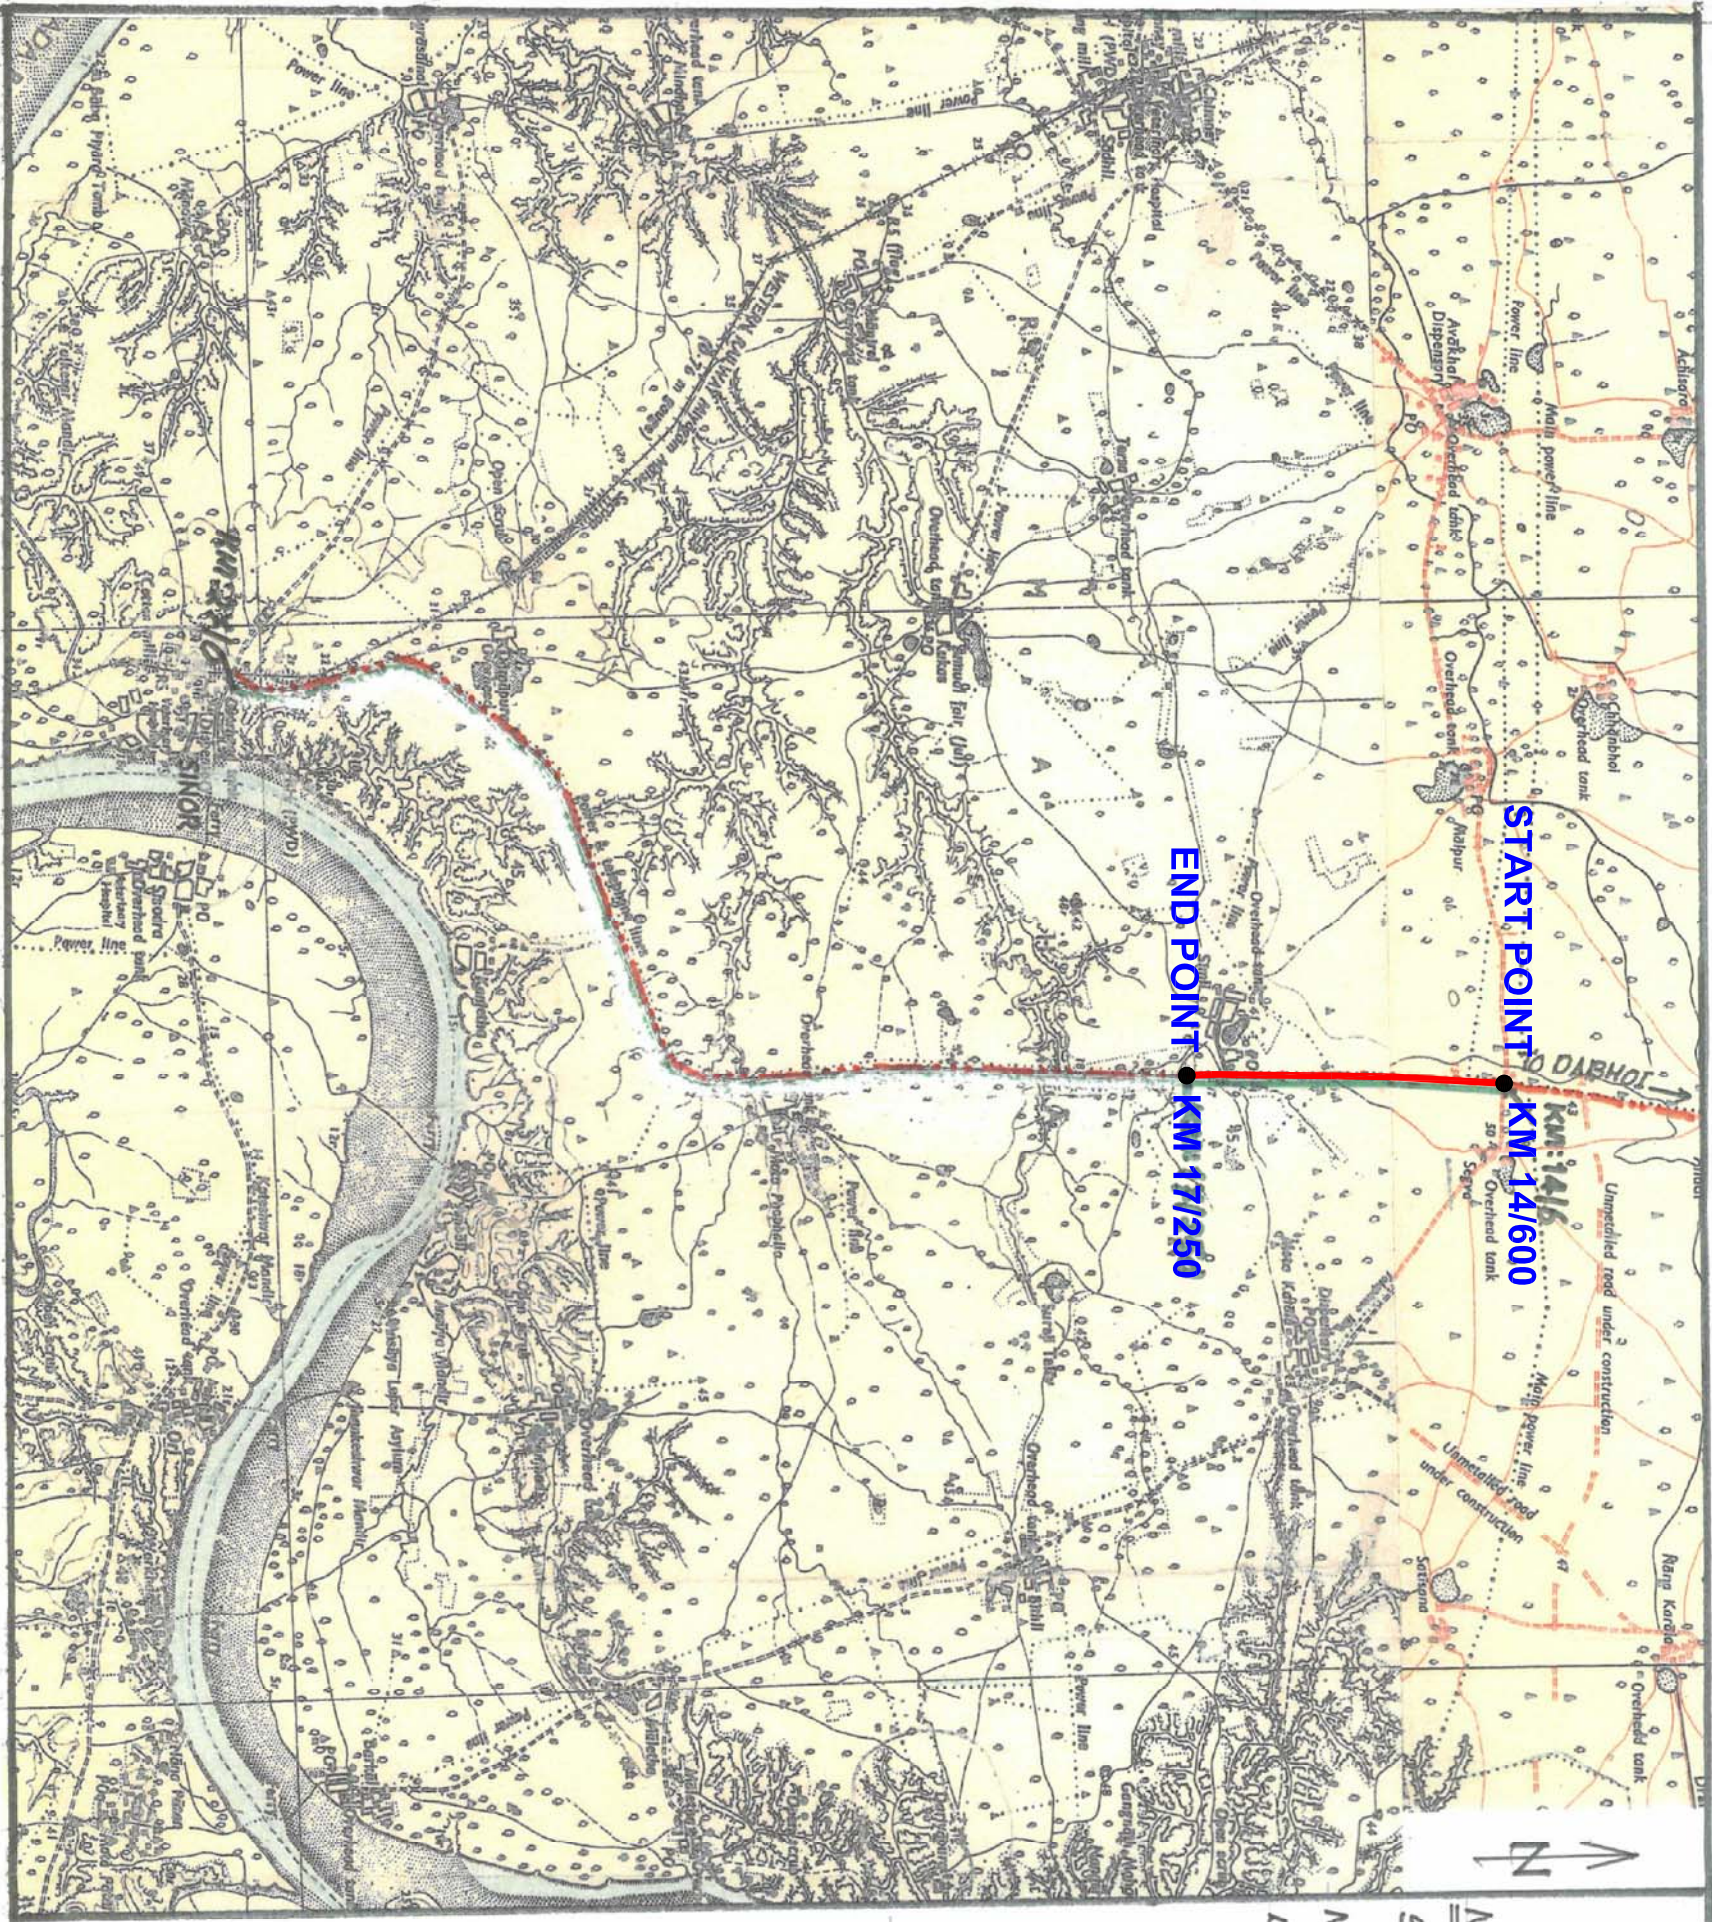


WIDENING & STRENGTHENING OF SEGVA - SINOR - MALSAR ROAD KM. 14/600 TO 17/250
(DISTRICT : VADODARA)

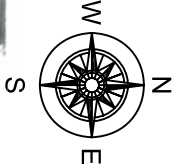

NAME OF WORK: WIDENING AND -
STRENGTHENING OF SEGVA - SINOR -
MALSAR ROAD KM: 14/6 TO 17/250
DIST: VADODARA.

PROPOSED WORK -----

DY. EXECUTIVE ENGINEER
DABHOI (R & B) SUB. DIVIN.
DABHOI

EXECUTIVE ENGINEER
DISTRICT (R & B) DIVISION
VADODARA

Dy. Executive Engineer
Dabhoi (R & B) Sub Division
Dabhoi

Executive Engineer
District (R & B) Division
Vadodara