
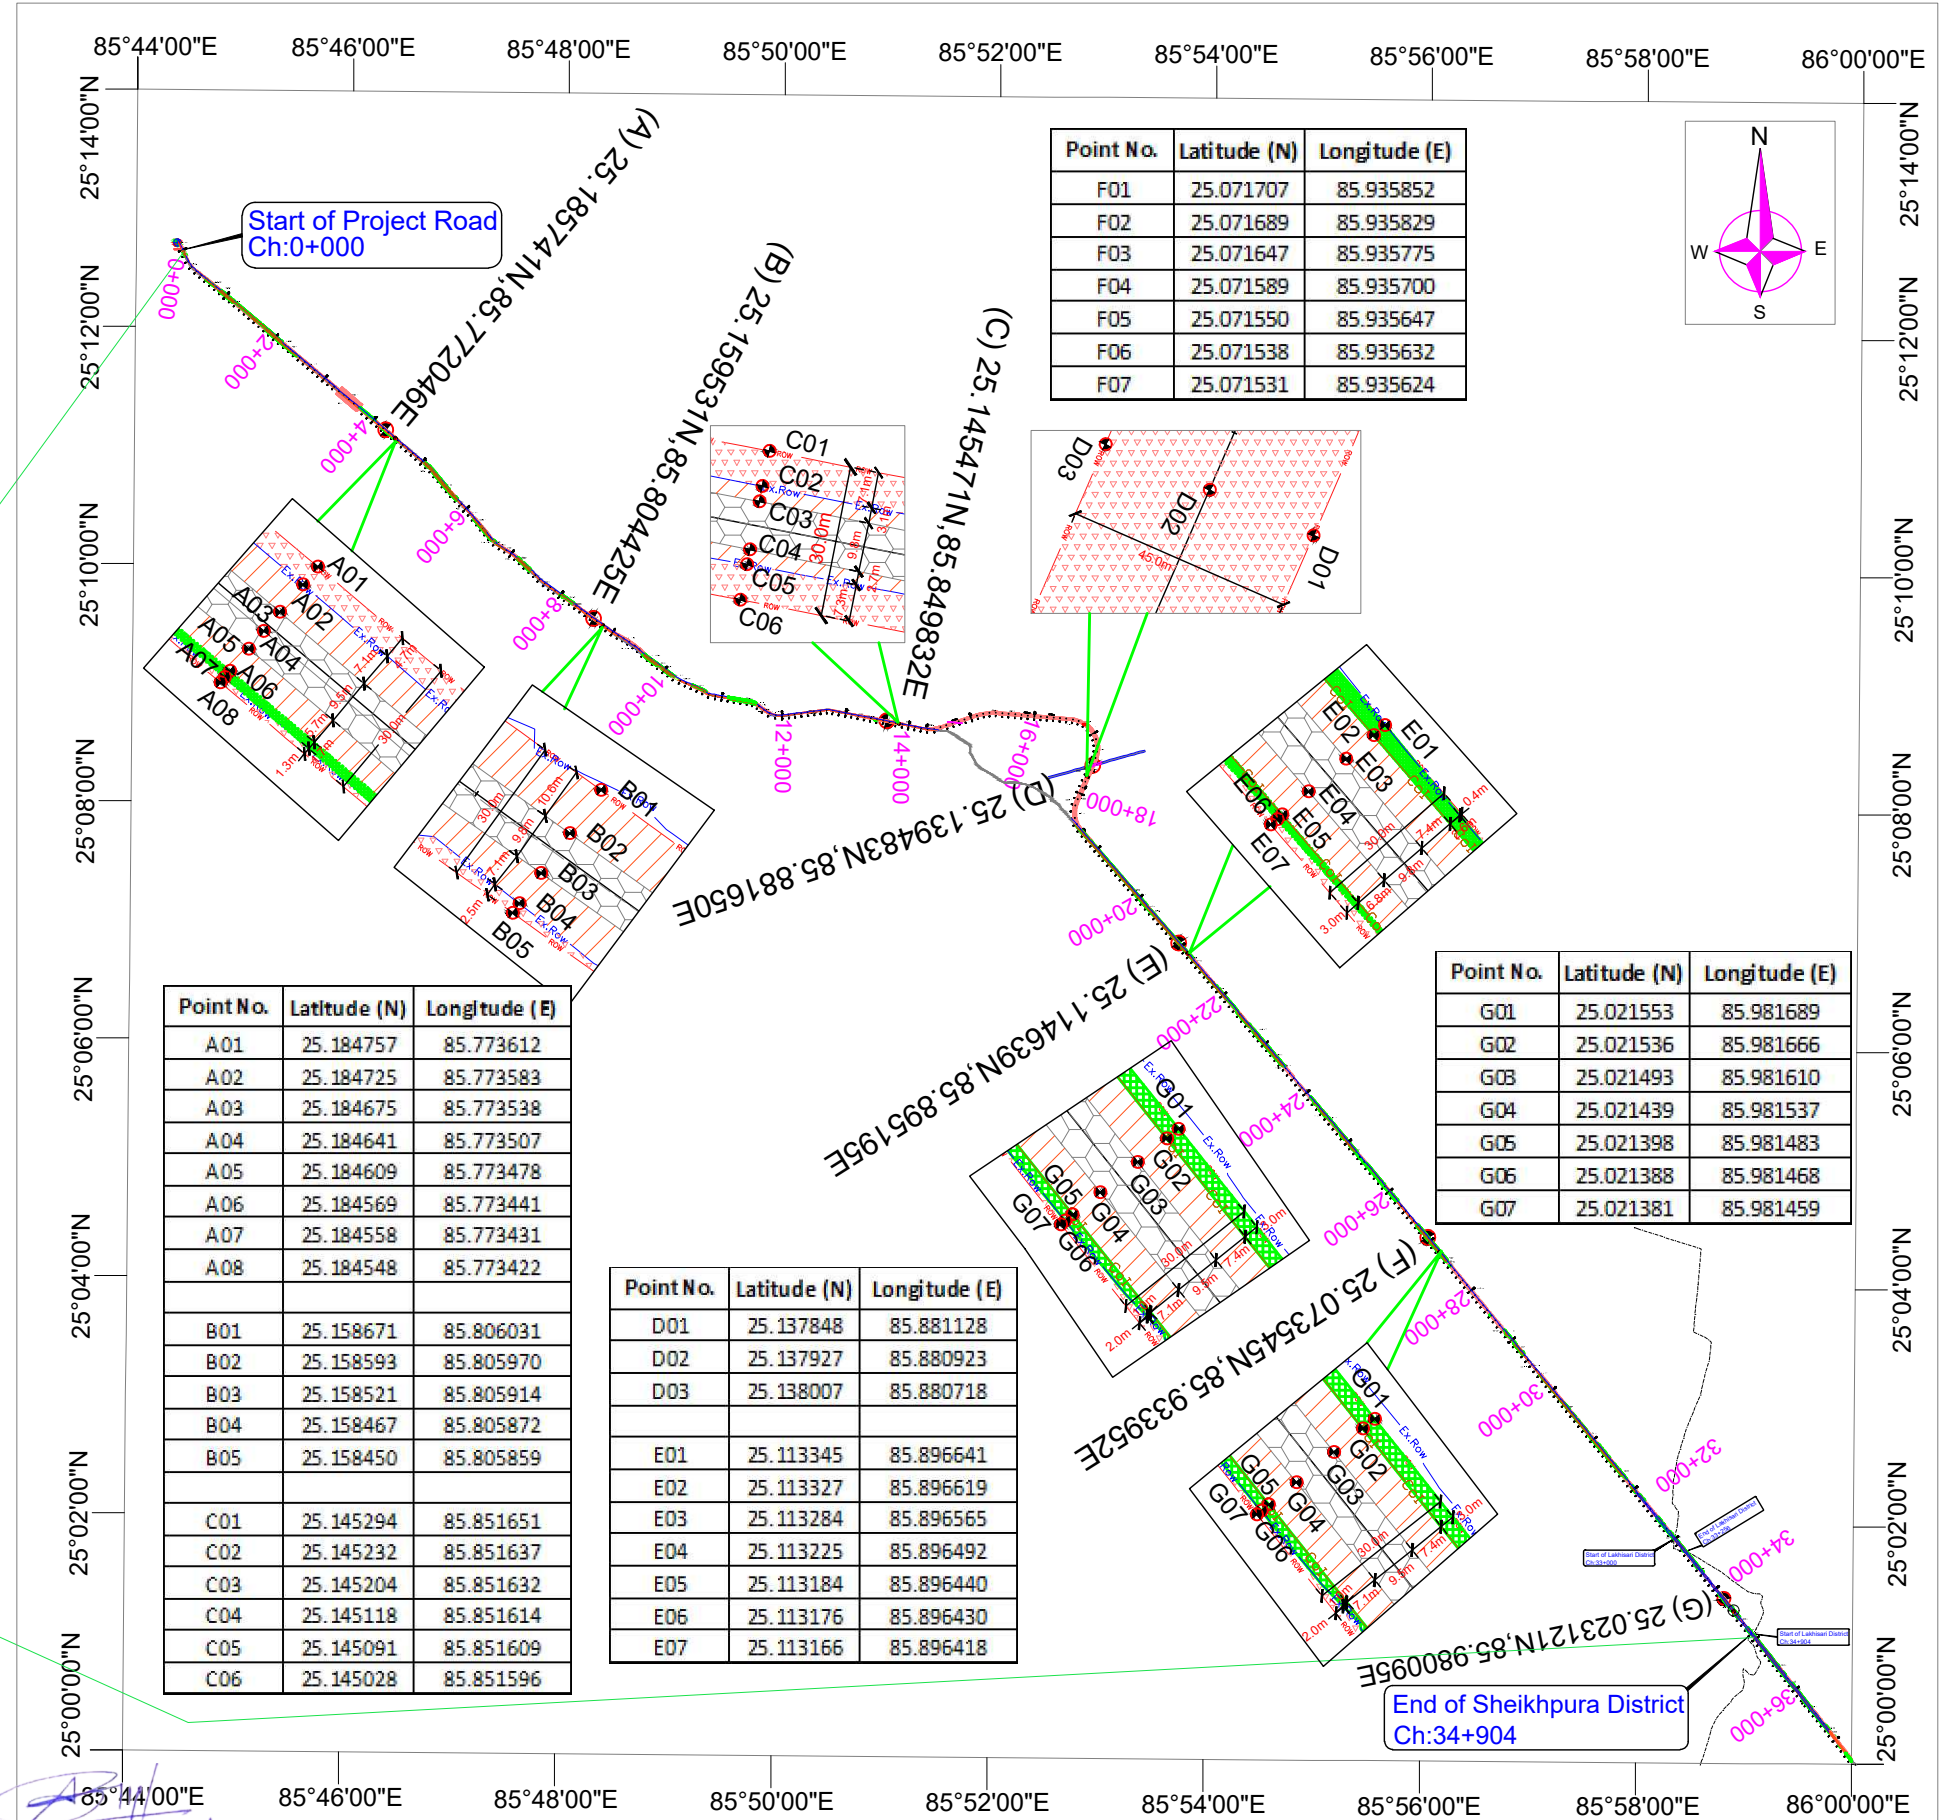


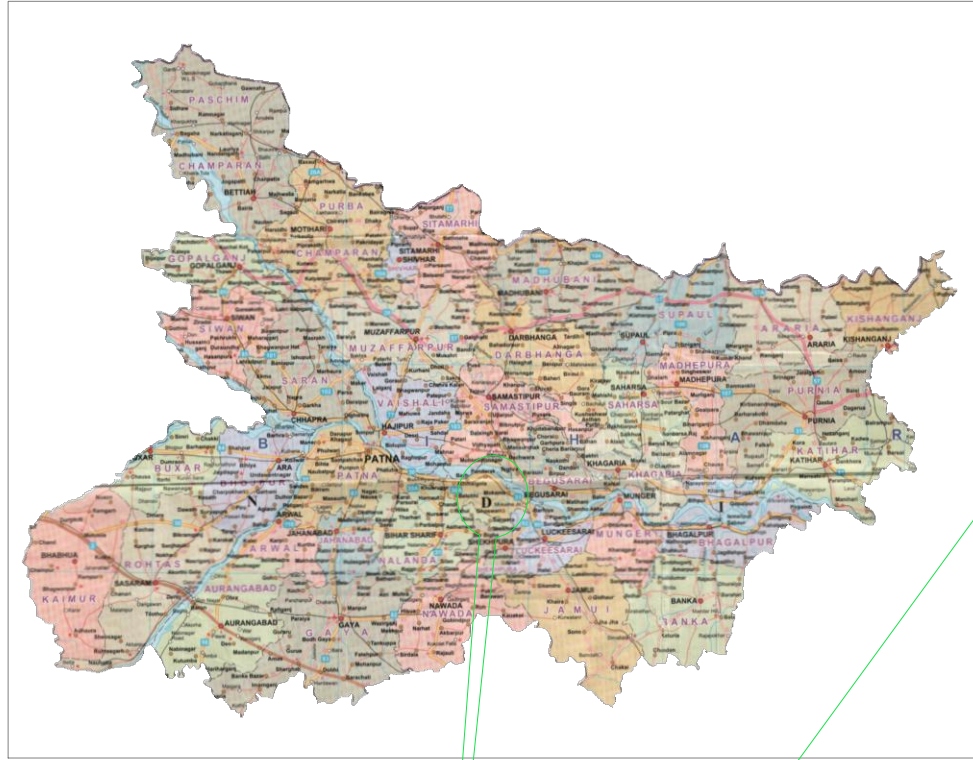

Point No.	Latitude (N)	Longitude (E)
F01	25.071707	85.935852
F02	25.071689	85.935829
F03	25.071647	85.935775
F04	25.071589	85.935700
F05	25.071550	85.935647
F06	25.071538	85.935632
F07	25.071531	85.935624

Point No.	Latitude (N)	Longitude (E)
A01	25.184757	85.773612
A02	25.184725	85.773583
A03	25.184675	85.773538
A04	25.184641	85.773507
A05	25.184609	85.773478
A06	25.184569	85.773441
A07	25.184558	85.773431
A08	25.184548	85.773422
B01	25.158671	85.806031
B02	25.158593	85.805970
B03	25.158521	85.805914
B04	25.158467	85.805872
B05	25.158450	85.805859
C01	25.145294	85.851651
C02	25.145232	85.851637
C03	25.145204	85.851632
C04	25.145118	85.851614
C05	25.145091	85.851609
C06	25.145028	85.851596

Point No.	Latitude (N)	Longitude (E)
D01	25.137848	85.881128
D02	25.137927	85.880923
D03	25.138007	85.880718
E01	25.113345	85.896641
E02	25.113327	85.896619
E03	25.113284	85.896565
E04	25.113225	85.896492
E05	25.113184	85.896440
E06	25.113176	85.896430
E07	25.113166	85.896418

Point No.	Latitude (N)	Longitude (E)
G01	25.021553	85.981689
G02	25.021536	85.981666
G03	25.021493	85.981610
G04	25.021439	85.981537
G05	25.021398	85.981483
G06	25.021388	85.981468
G07	25.021381	85.981459

LEGEND			
	Existing Road Formation Width		Survey Point
	Protected Forest Strip		Existing ROW
	Width for Balance Protected Forest Strip		Proposed ROW
	Non Forest		Existing Center line
	Reserved Forest		Proposed Center line
	Jungla Jhari Forest		Corridor of Impact


CLIENT: **Executive Engineer**
N. H. Division
Lakhisarai At- Munger

Ministry of Road Transport & Highways
Government of India

DESIGN CONSULTANT: **FEEDBACK INFRA**
Feedback Infra Private Limited
15th Floor, Tower 9B
DLF Cyber City Phase-III,
Gurgaon 122 002

The information contained herein is Confidential & Property of Feedback Infra Private Limited and not for Publication. The Information is issued on the Understanding that no part thereof shall be Copied or Communicated to a Third Party without Authorization in Writing from Feedback Infra Private Limited

Drawn by: D.J.	STATUS: DETAILED PROJECT REPORT
Designed by: M.N.	PROJECT: Detailed Project Report for Upgradation of National Highway (NH-333A) Starting from its Junction with NH-33 near Barbigha Connecting Sheikhpura - Sikandra - Jamui, Jha Jha - Banka - Panjwara - Bihar/Jharkhand Border in the State of Bihar to Two/Four Lane with Paved Shoulder Configuration (package no - NH/IAHE/37)
Checked by: R.M.	TITLE: Georeference Map(DGPS) Sheikhpura District (Jamui Forest Division)
Approved By: P.R.	DRG NO.: FIPL/HW/NH-333A/DGPS-01
Scale: As Shown	REV. SHEET: R-0 01 of 02
Date: May.- 2021	

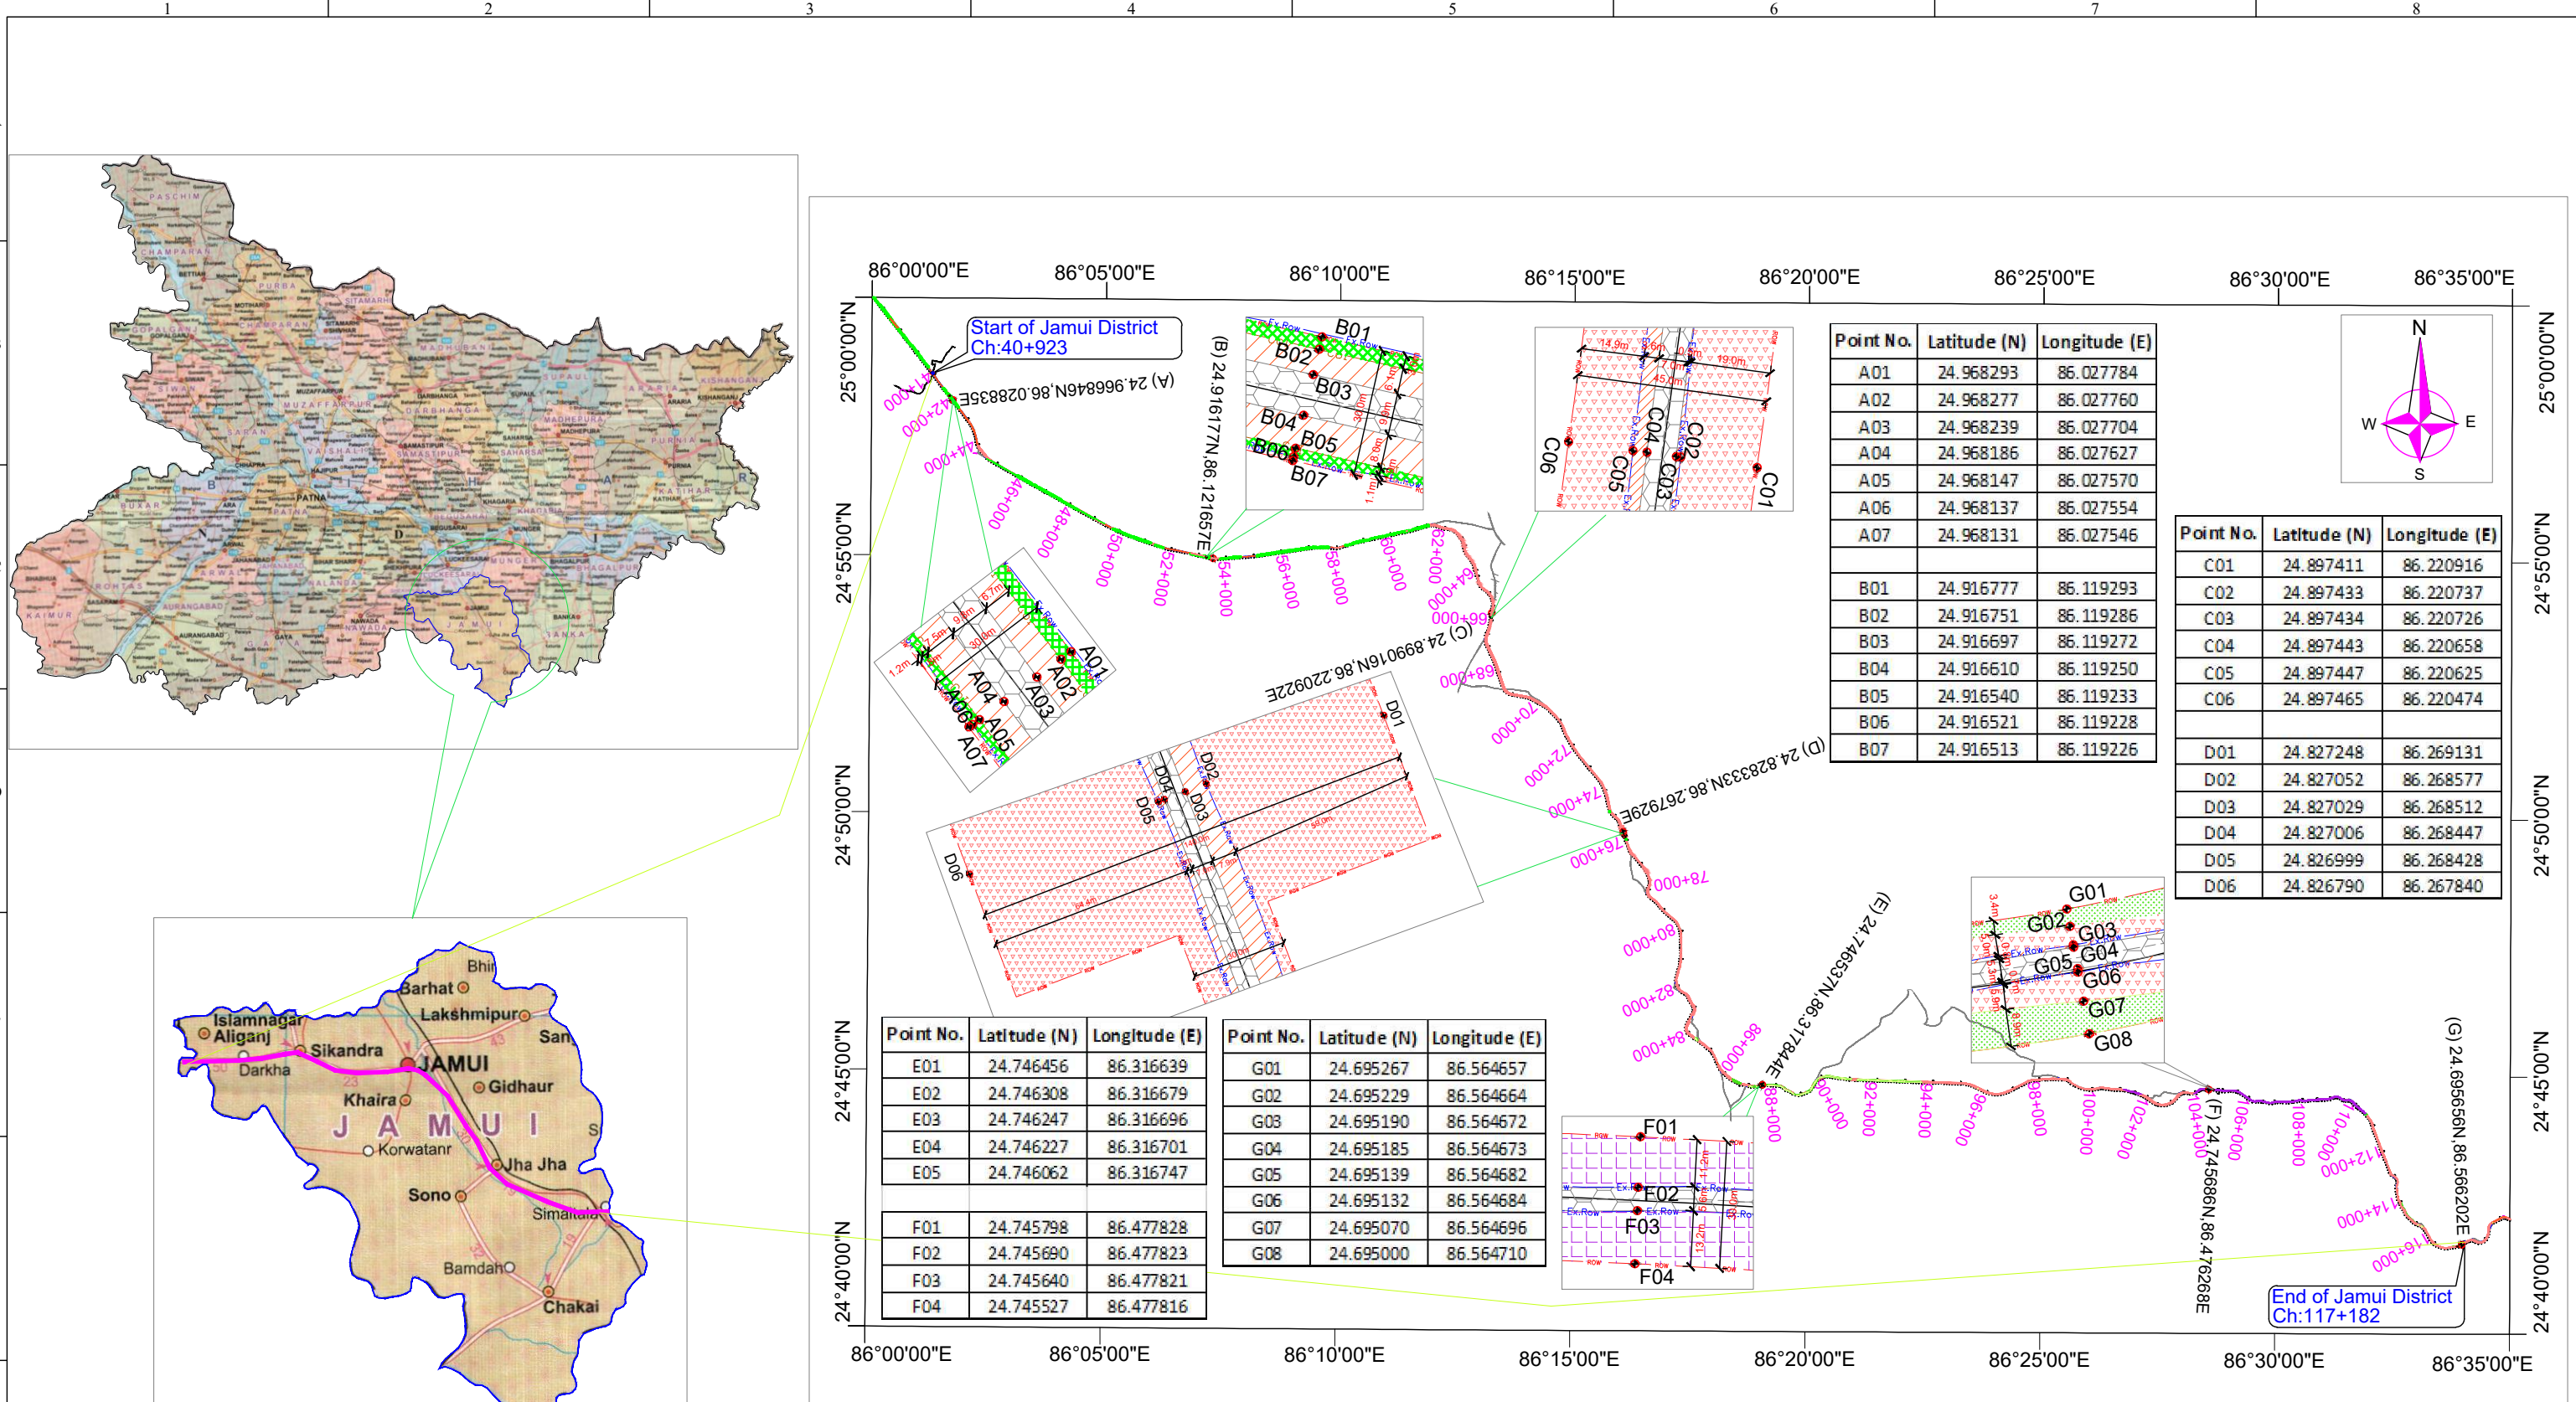

--	--	