


**MAP SHOWING PROPOSED WATER PIPELINE AND STRUCTURES LAYOUT  
FOR TELANGANA DRINKING WATER SUPPLY PROJECT.  
( WYRA, SEGMENT - 26/I) KHAMMAM FOREST DIVISION.**

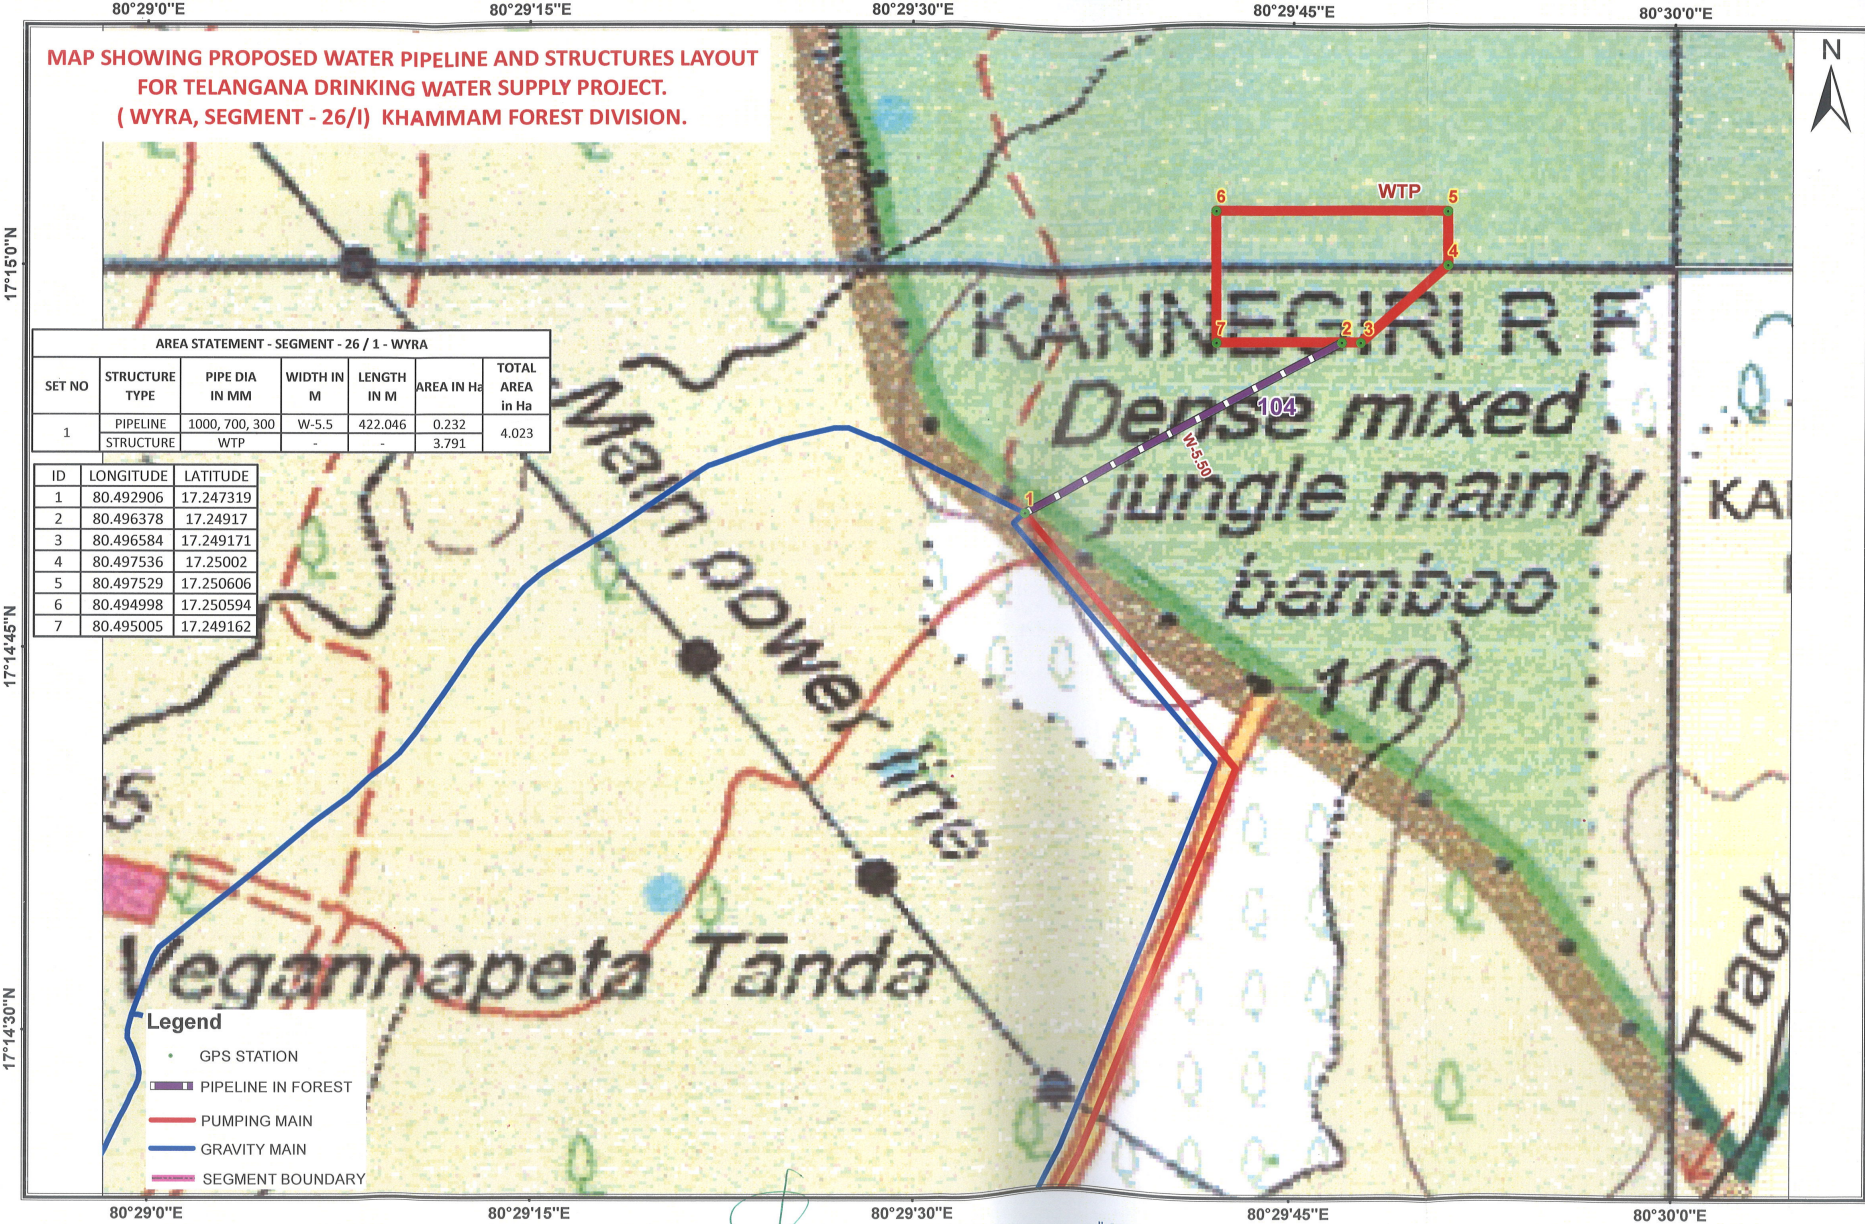


AREA STATEMENT - SEGMENT - 26 / 1 - WYRA

SET NO	STRUCTURE TYPE	PIPE DIA IN MM	WIDTH IN M	LENGTH IN M	AREA IN Ha	TOTAL AREA in Ha
1	PIPELINE	1000, 700, 300	W-5.5	422.046	0.232	4.023
	STRUCTURE	WTP	-	-	3.791	

ID	LONGITUDE	LATITUDE
1	80.492906	17.247319
2	80.496378	17.24917
3	80.496584	17.249171
4	80.497536	17.25002
5	80.497529	17.250606
6	80.494998	17.250594
7	80.495005	17.249162

- Legend**
- GPS STATION
  - ▬ PIPELINE IN FOREST
  - ▬ PUMPING MAIN
  - ▬ GRAVITY MAIN
  - ▬ SEGMENT BOUNDARY

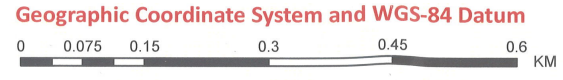

Superintending Engineer  
TDWSP Circle, Khammam

"Counter Signed"  
Chief Engineer  
TDWSP, Hyderabad.