


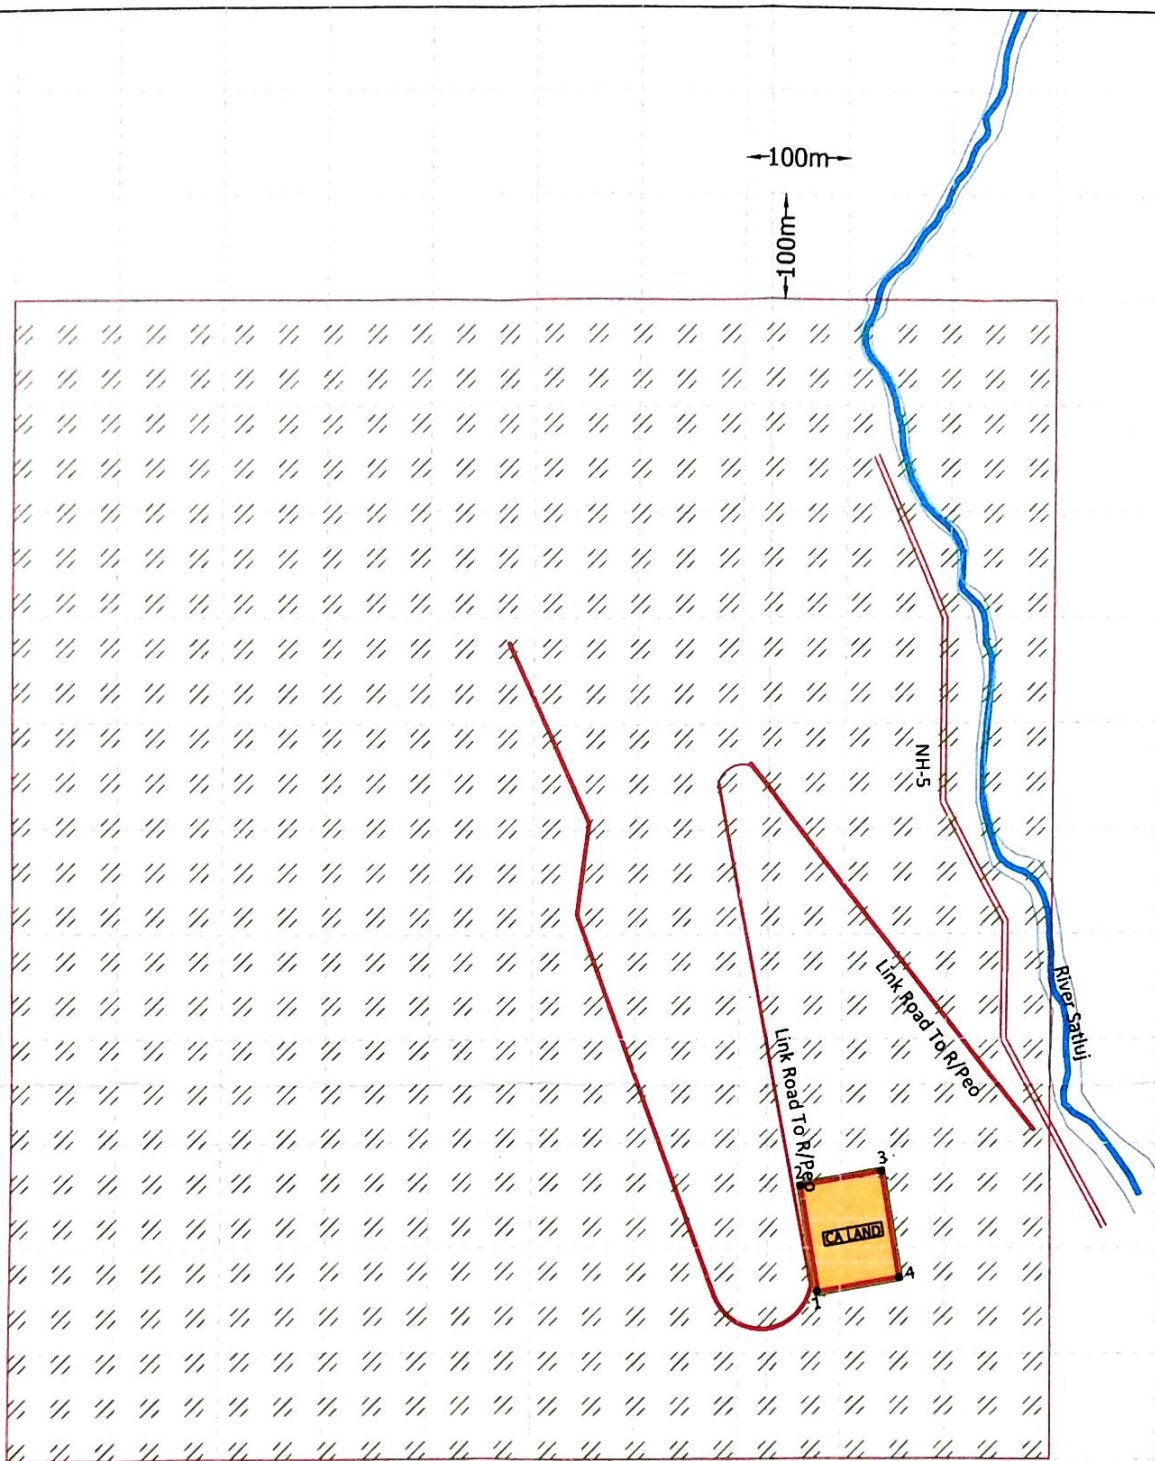

Coordinate Table

S. No.	Easting	Northing	Latitude	Longitude
1	241587.80	3494110.87	31° 33' 11" N	78° 16' 40" E
2	241166.47	3494202.69	31° 33' 14" N	78° 16' 41" E
3	241721.98	3494200.00	31° 33' 14" N	78° 16' 45" E
4	241692.54	3494077.44	31° 33' 10" N	78° 16' 44" E

Area Details of C.A. Land

Sr	No.	Mohal	Khasra No.	Area to be diverted (Ha.)
1	UP-Mohal Khawangi			0-82-96
Total				0-82-96

INDEX

Proposal CA-Site




Forest Land



RIVER/NALA



ROAD

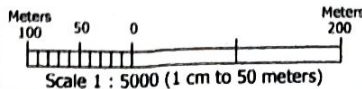

NOTE:-

1. Boundary area depicted in the drg is as shown by the client at site
2. All dimensions are in mtrs unless otherwise specified

PROJECT:-

Preparation of DGPS map of Integrated Kashang Hydro-Electric Project for the MoEF, Govt for Forest Clearance under Forest FCA.

Project Proponent:-

DCM (Civil)-cum-HOP
Stage-III, Kashang HEP
Integrated Kashang HEP
Kinifed Building, HPPCL,
Reckong Peo

Divisional Forest Officer,
Kinnaur Forest Division
at Reckong Peo (H.P.)