

TOPOSHEET MAP OF CONSTRUCTION OF LAKHWAN DAHANU AWANU BHANGOT RATHOL ANDRETA MERAMSIT ROAD KM. 0/00 TO 8/10

TOPOSHEET NO.53A/14



76°50'5"E


76°51'0"E

76°51'55"E

76°52'50"E

31°35'45"N

31°34'50"N

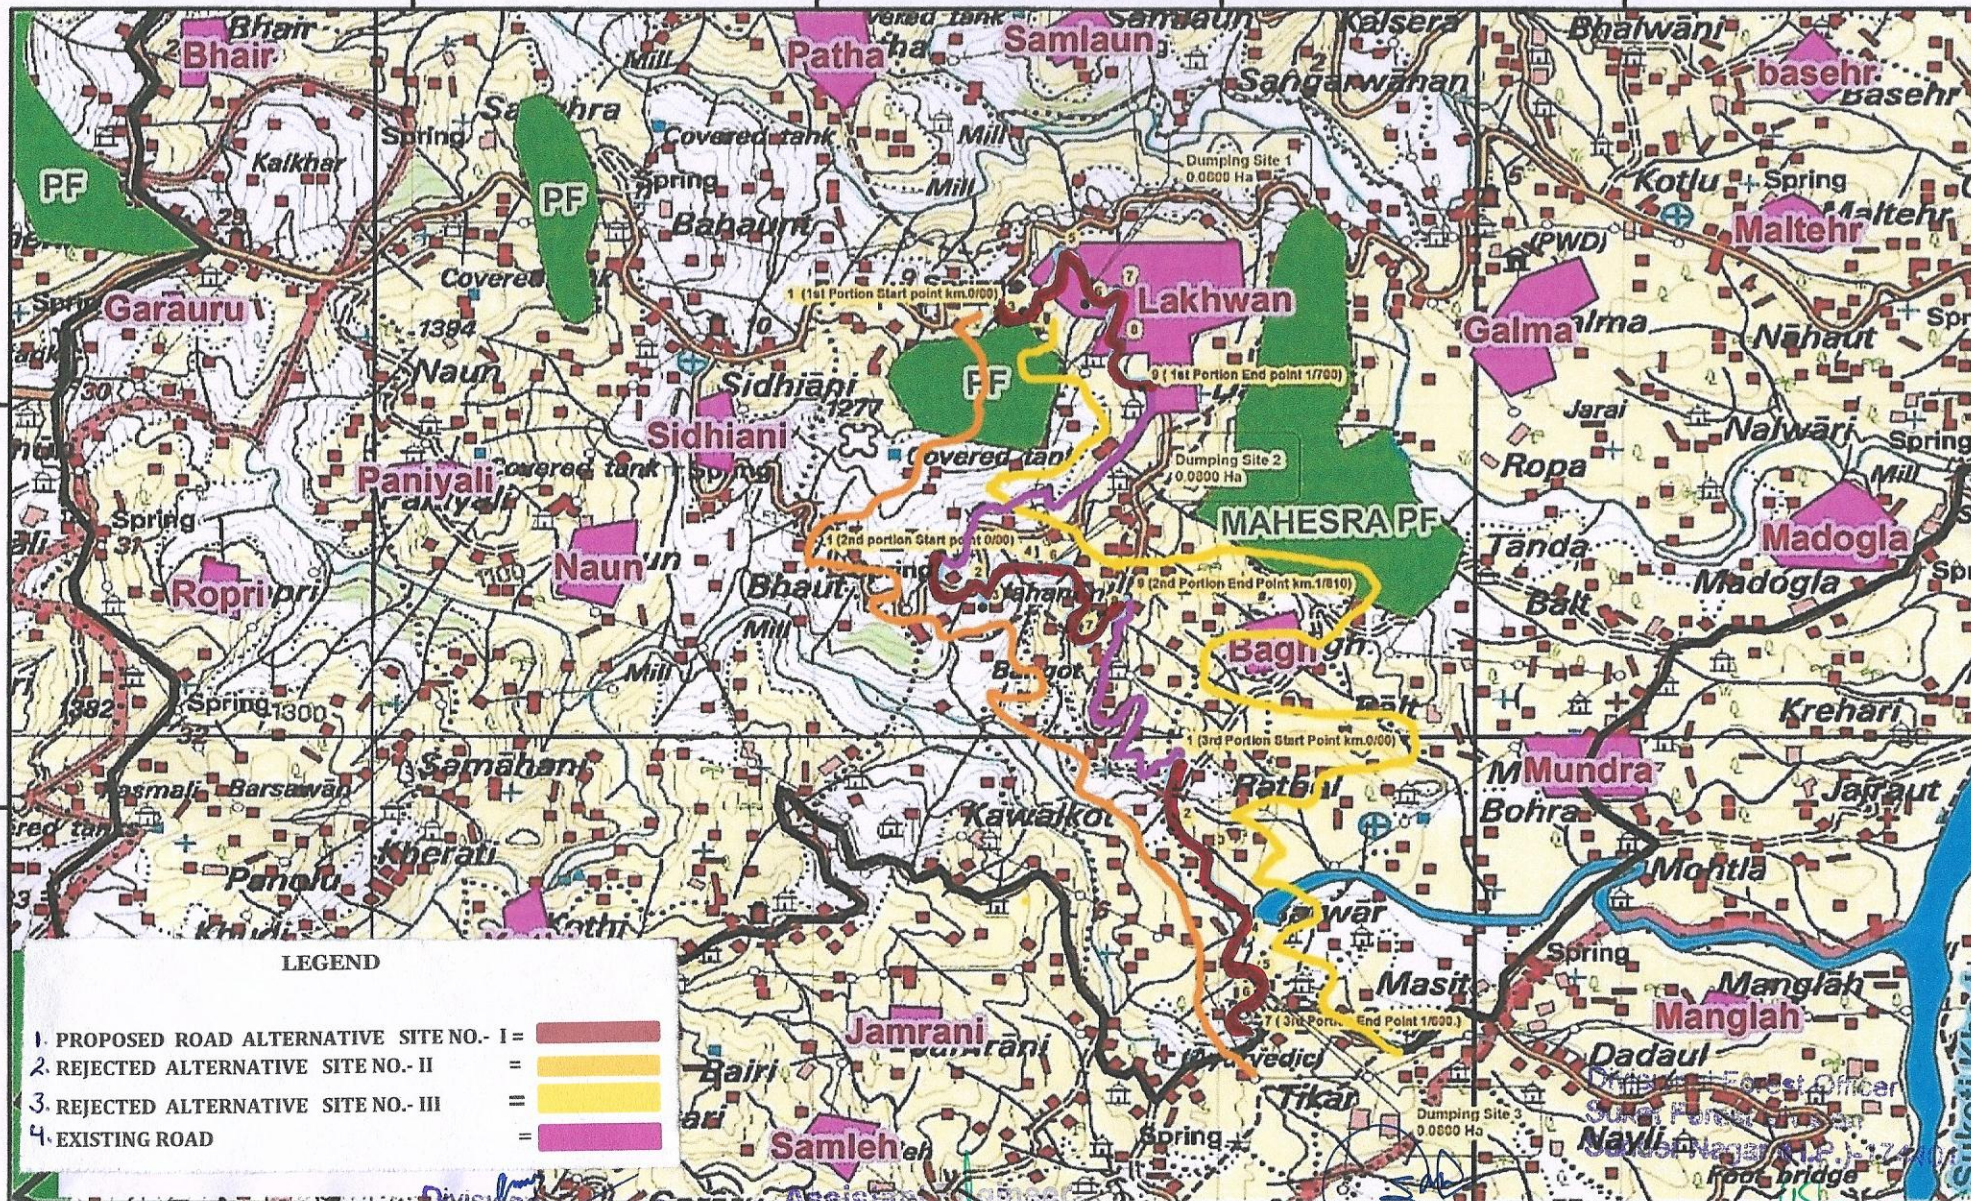

LEGEND

1. PROPOSED ROAD ALTERNATIVE SITE NO.- I =
2. REJECTED ALTERNATIVE SITE NO.- II =
3. REJECTED ALTERNATIVE SITE NO.- III =
4. EXISTING ROAD =

Divisional Forest Officer
Sunder Nagar (H.P.)-174401

Divisional Forest Officer
Sunder Nagar (H.P.)-174401

Divisional Forest Officer
Sunder Nagar (H.P.)-174401

Executive Engineer
Nerchowk Division
HPPWD Nerchowk