


GPS MAP OF THE FOREST AREA FOR COMPENSATORY AFFORESTATION (CA) PLANTATION AT MAHDAU VAN BLOCK, FOREST RANGE KIRAWALI, FOREST DIVISION AGRA, AGAINST PROTECTED FOREST LAND USED FOR PROPOSED ACCESS & MIDDLE PART TO THE RELIANCE BP MOBILITY LIMITED NEW RETAIL OUTLET ON AGRA-BHARATPUR ROAD NH-11 (NEW NH-21), AT KM 42, CH. NO- 41.293 (LHS), KHASRA NO-651, VILLAGE- CHAUMA SHAHPUR, TEHSIL- KIRAWALI, DISTRICT- AGRA, (UTTAR PRADESH)

FOR OFFICIAL USE

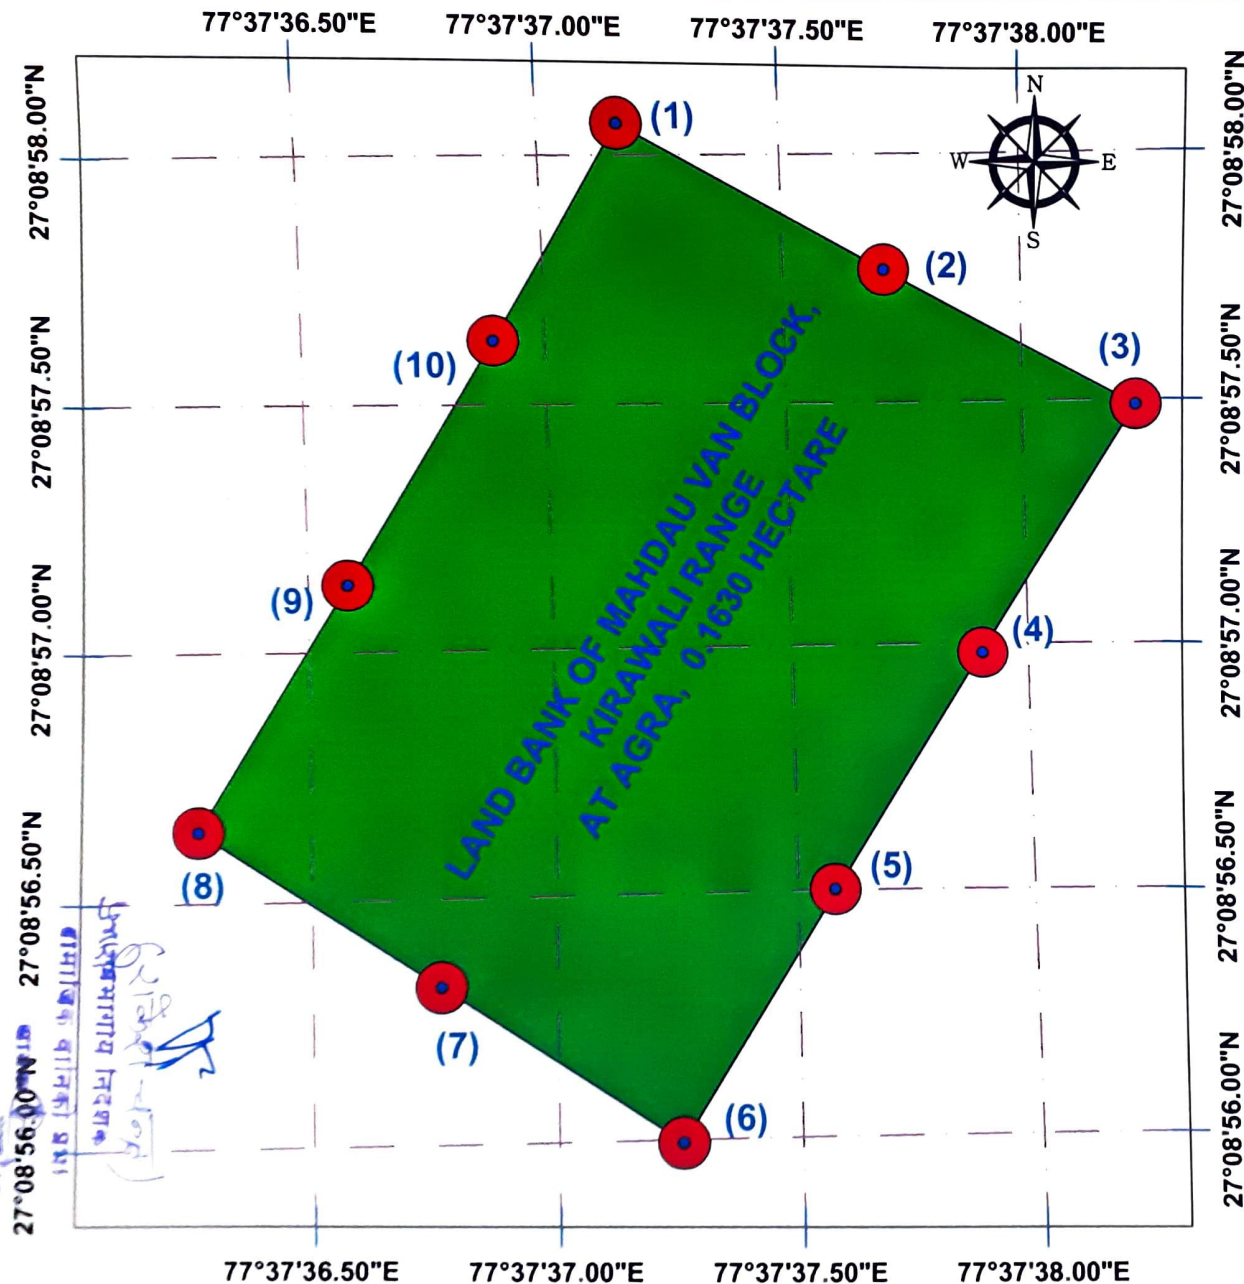

GEO REFERENCED CO-ORDINATES

LOCATION	LONGITUDE	LATITUDE
(1)	77°37' 37.24"E	27°08' 58.01"N
(2)	77°37' 37.77"E	27°08' 57.75"N
(3)	77°37' 38.31"E	27°08' 57.49"N
(4)	77°37' 37.96"E	27°08' 57.01"N
(5)	77°37' 37.65"E	27°08' 56.57"N
(6)	77°37'37.32"E	27°08'56.08"N
(7)	77°37' 36.80"E	27°08' 56.43"N
(8)	77°37' 36.34"E	27°08' 56.70"N
(9)	77°37' 36.64"E	27°08' 57.15"N
(10)	77°37' 36.95"E	27°08' 57.60"N

LEGEND



GPS CO-ORDINATES OF THE LOCATION



LAND BANK OF MAHDAU VAN BLOCK, AGRA

SURAJ VIKASH

State Head-UP(W) & Uttarakhand
Reliance BP Mobility Limited
Reliance House, R K Four Square
DLF Cyber City, 2nd Floor, Building No. 4
Gurgaon, Haryana

क्षेत्रीय वन अधिकारी
किरावली रेंज
आगरा

RELIANCE ENGINEERING GROUP
RCITPL (MEC)



Reliance BP Mobility Limited

PROJECT FILE :

RETAIL OUTLET - PHASE IV

RETAIL OUTLET : UWF136 (KIRAWALI1)

AT KHASRA NO : 651 ON RIGHT SIDE NEAR MILE/KM STONE :
VILLAGE : CHAUMA SHAHPUR TALUKA / TEHSIL : KIRAWALI
DISTRICT : AGRA STATE : UTTAR PRADESH

DRAWING FILE :

GPS MAP OF CA

JOB No.	DRAWING NUMBER	REV.
SUB JOB No.	UWF136-D5-F00-P3-5304-00	00
SCALE : 1:500	FILE No : UWF136-D5-F00-P3-5304-00	DATE : 11/12/2022