



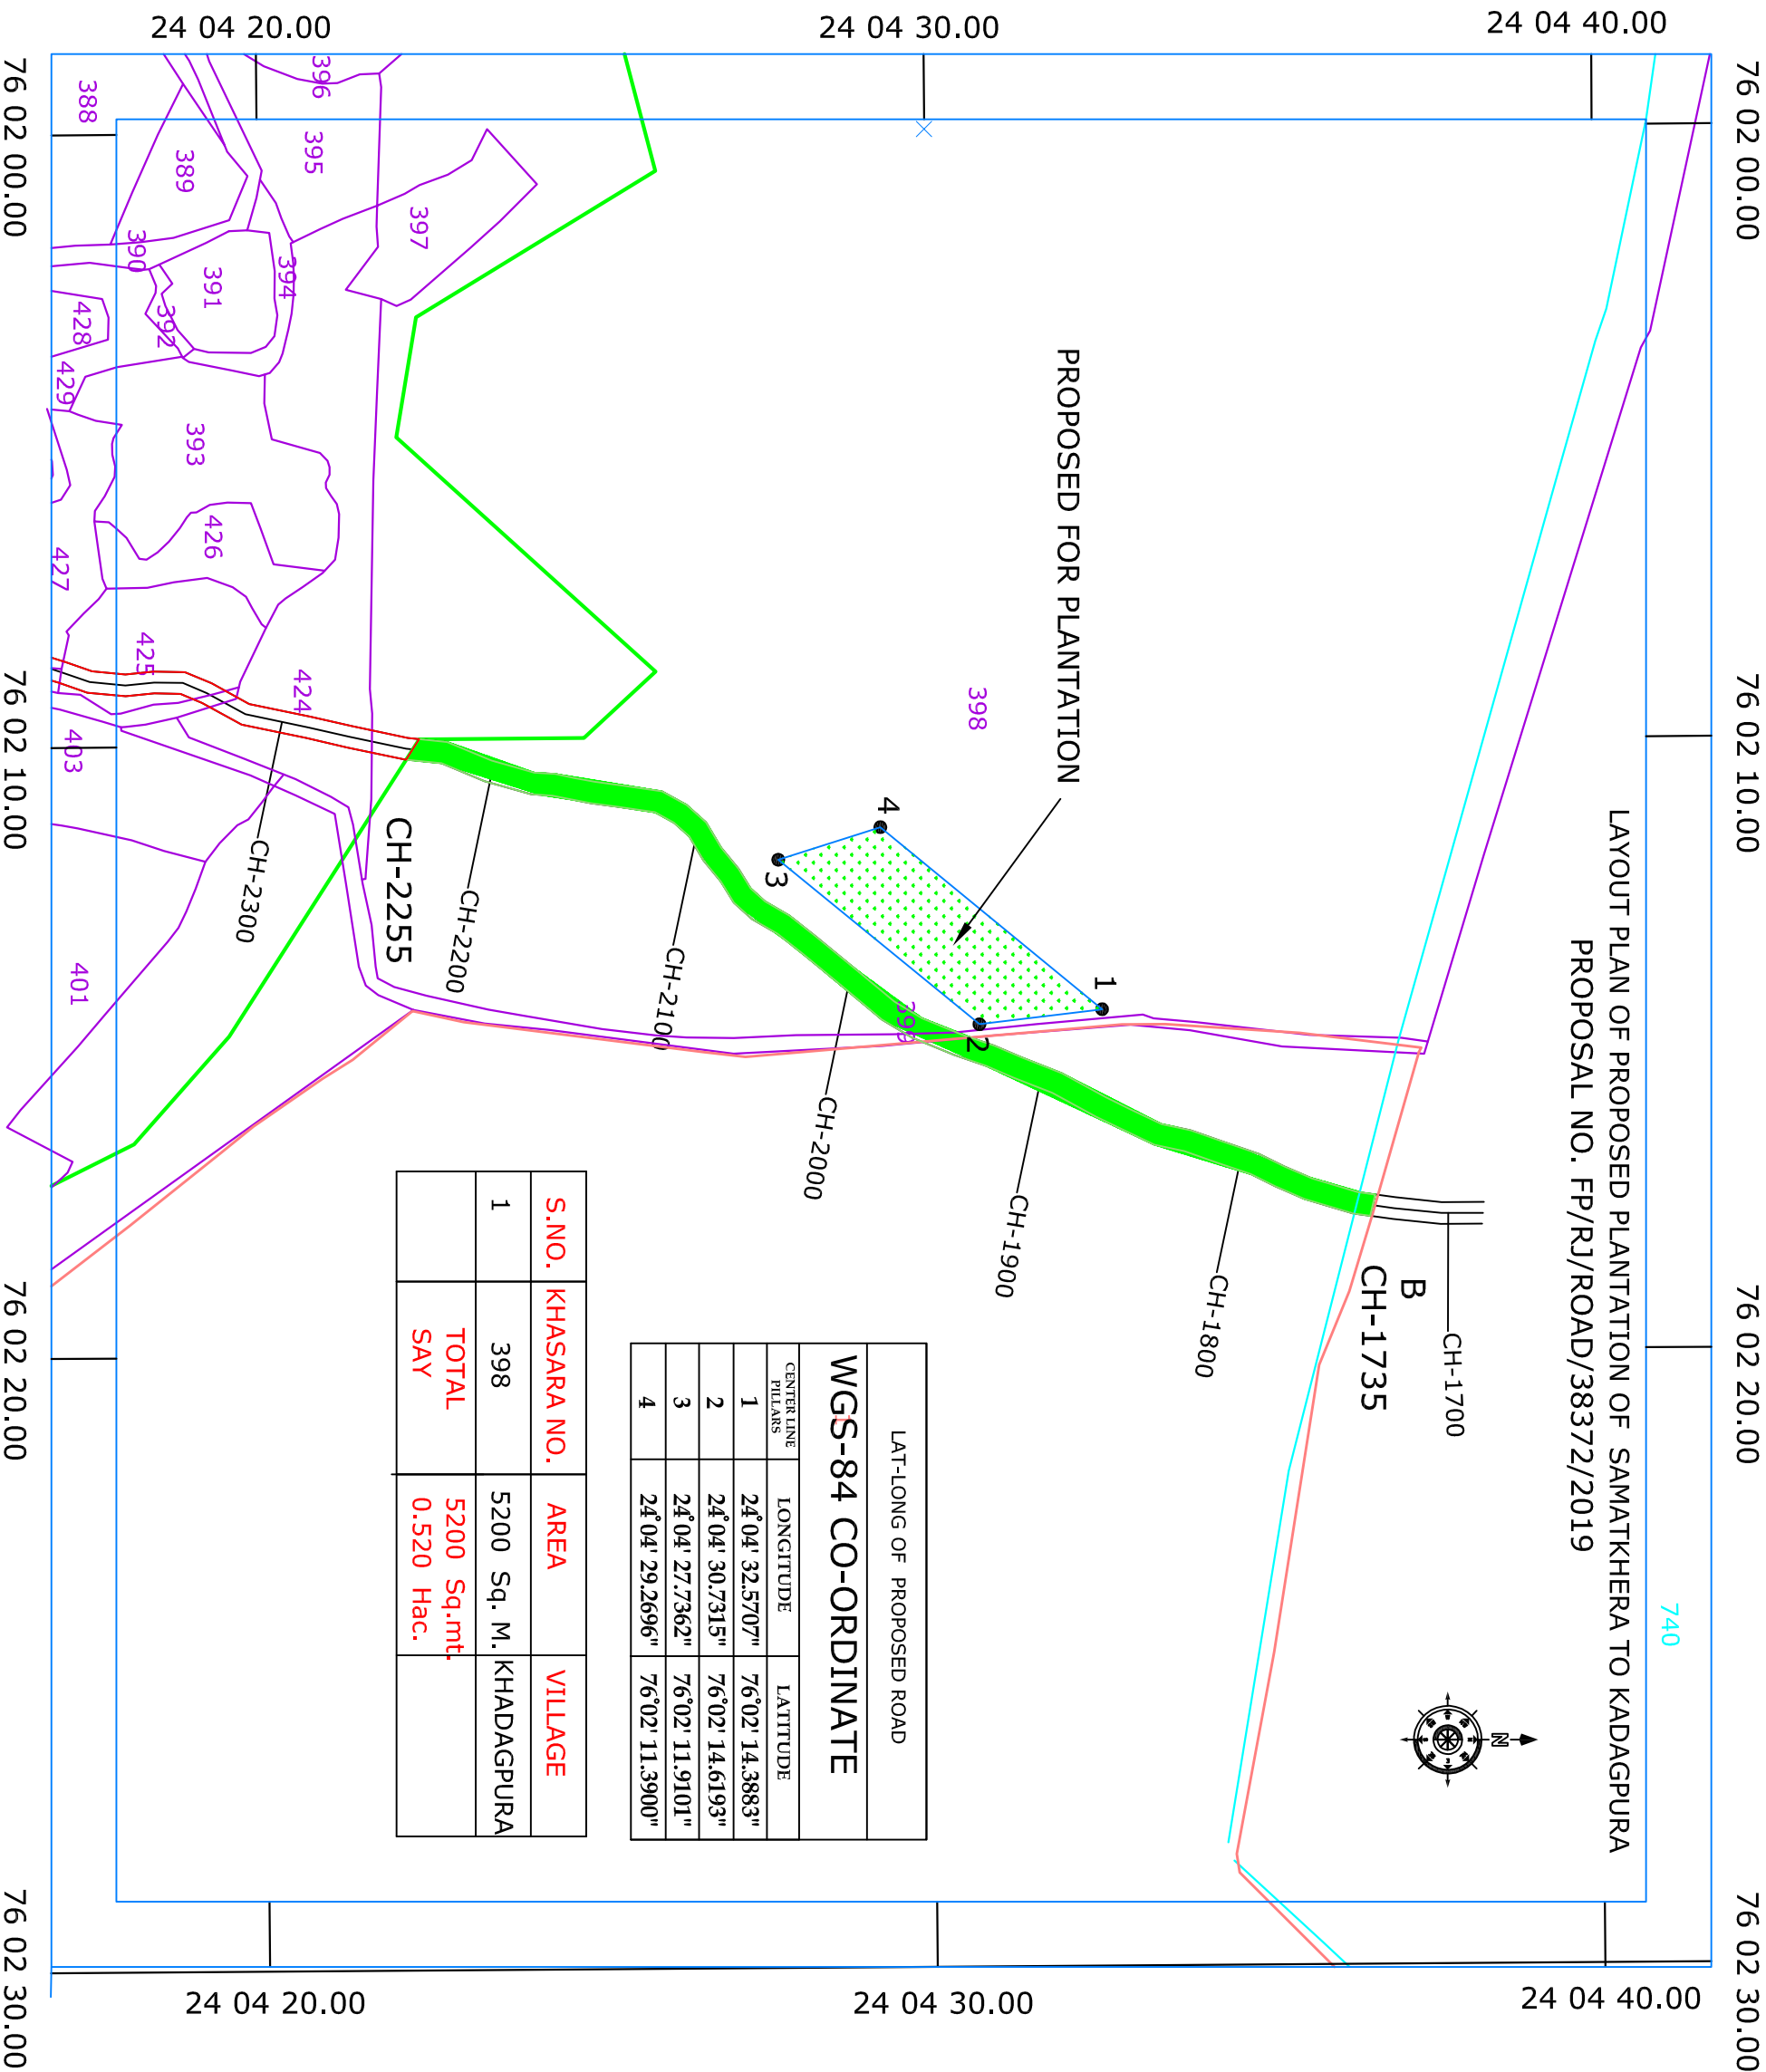

LAYOUT PLAN OF PROPOSED PLANTATION OF SAMATKHERA TO KADAGPURA
PROPOSAL NO. FP/RJ/ROAD/38372/2019

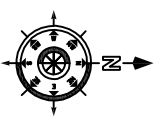

LAT-LONG OF PROPOSED ROAD			
WGS-84 CO-ORDINATE			
CENTER LINE PILARS	LONGITUDE	LATITUDE	
1	24° 04' 32.5707"	76° 02' 14.3883"	
2	24° 04' 30.7315"	76° 02' 14.6193"	
3	24° 04' 27.7362"	76° 02' 11.9101"	
4	24° 04' 29.2696"	76° 02' 11.3900"	

S.NO.	KHASARA NO.	AREA	VILLAGE
1	398	5200 Sq. M.	KHADAGPURA
TOTAL		5200 Sq.mt.	
		0.520 Hac.	