


Land in lieu of Forest Land to be diverted for construction of

32°46'24.65"N
75°55'00"E

Sai-Kothi-II HEP (16.5 MW)

32°46'24.65"N
75°58'25.59"E

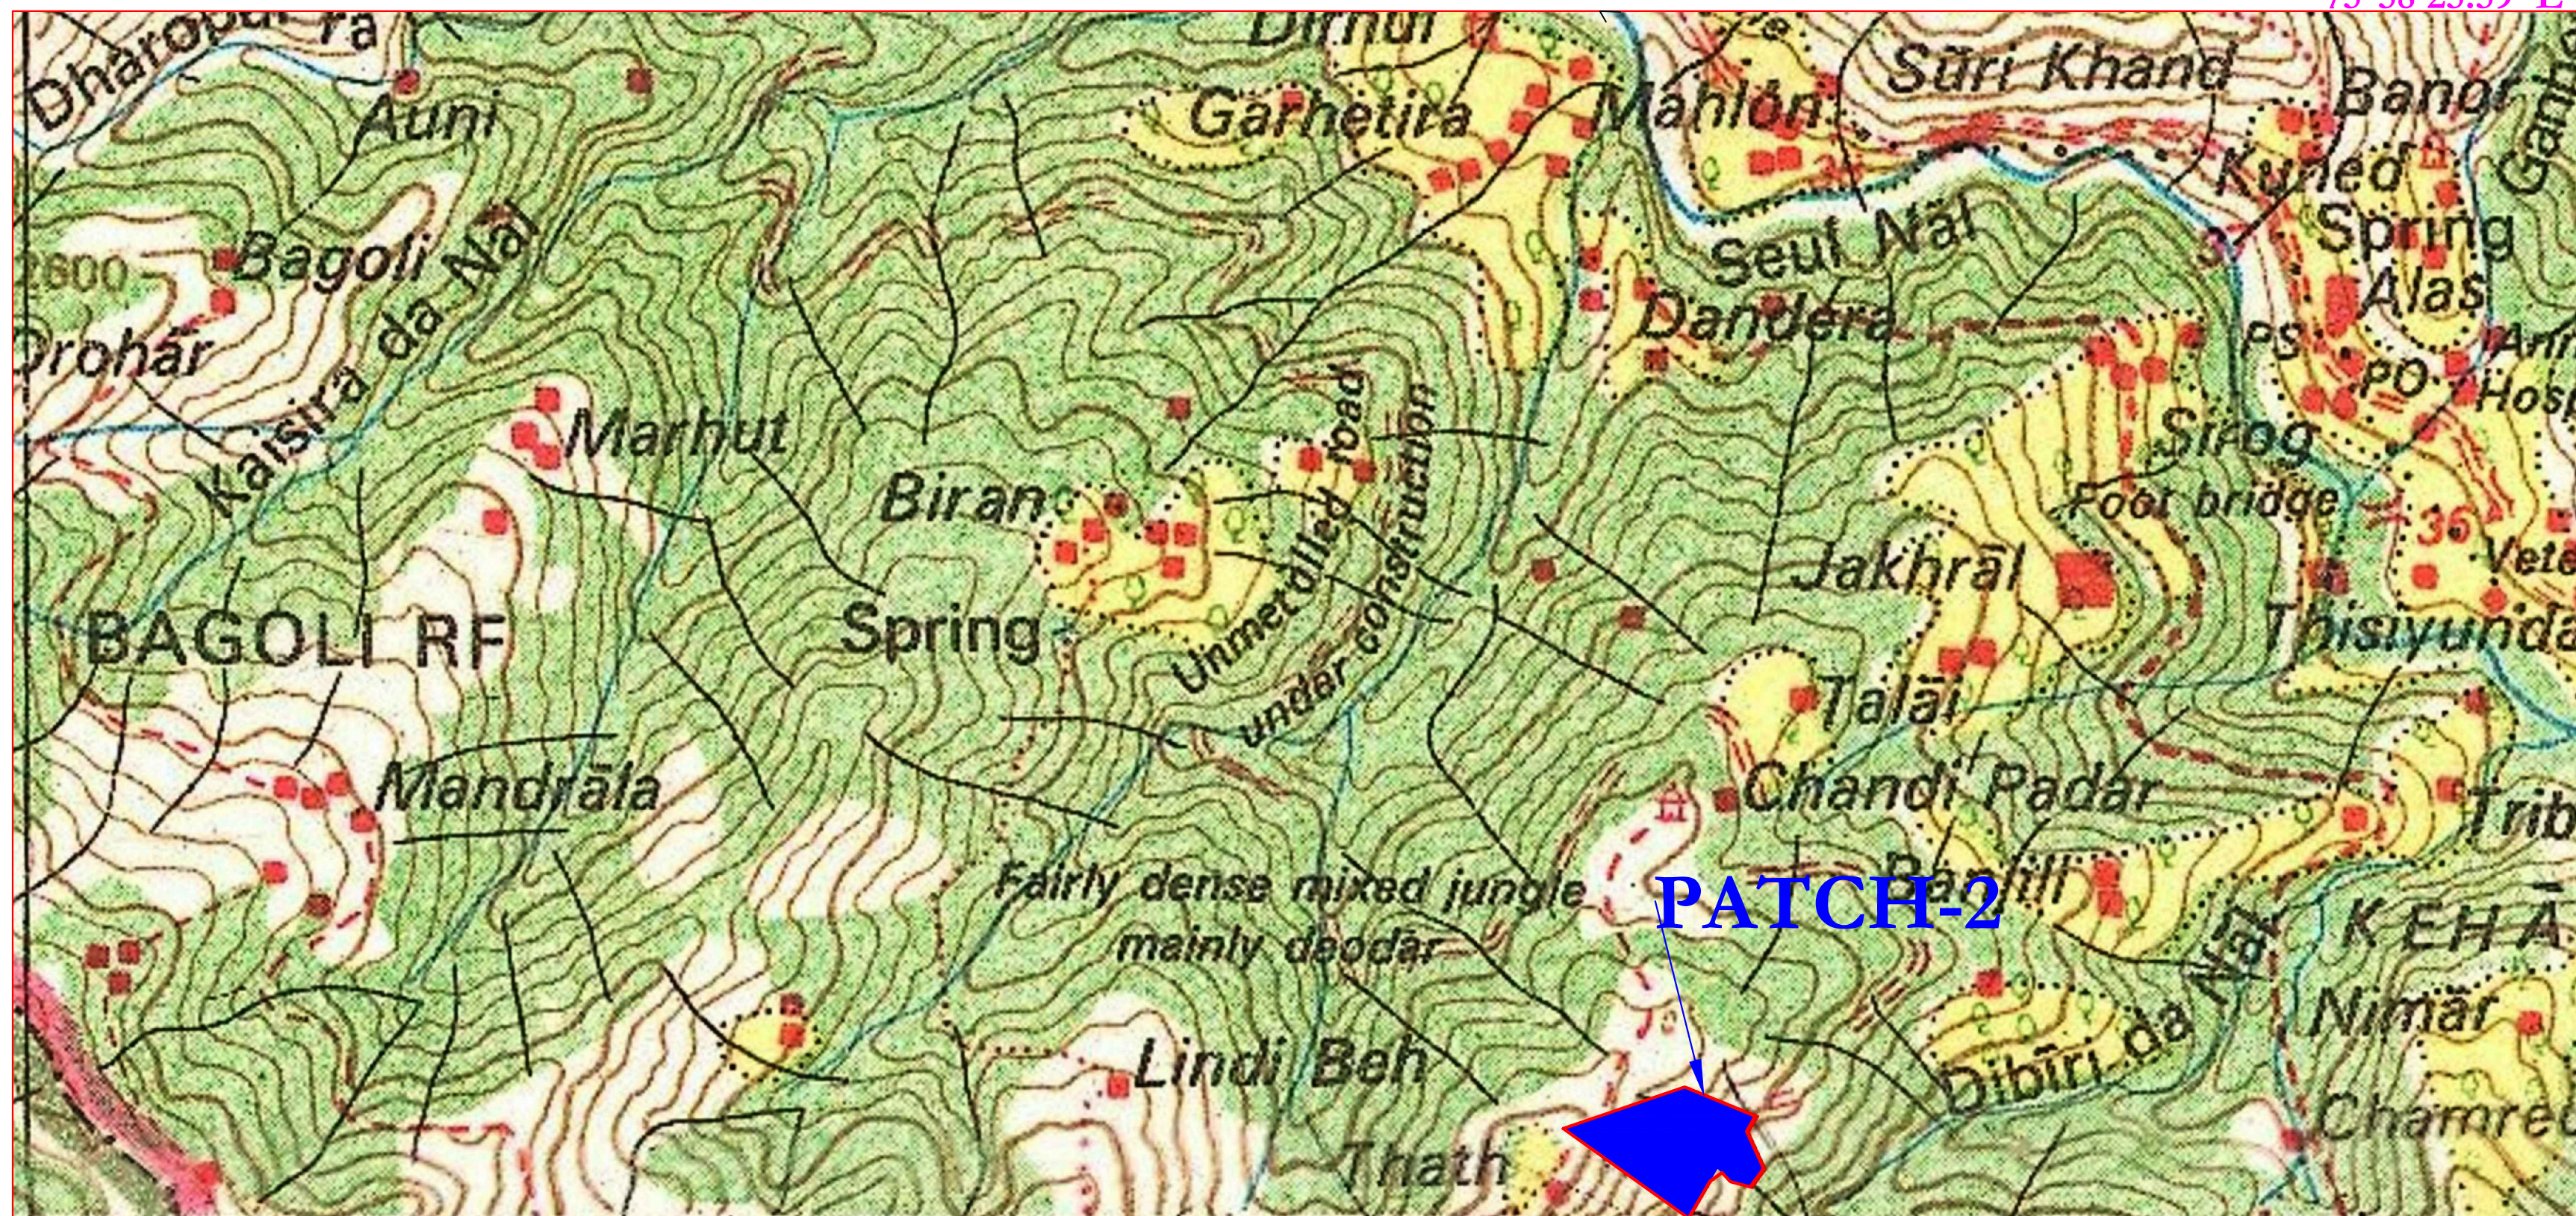

INDEX:-

COMPENSATORY AFFORESTRATION SITES

FOREST LAND

OPEN SCRUB

RESIDENTIAL AREA/ CULTIVATED LAND

RIVER

PATCH-2

32°45'00"N
75°55'00"E

32°45'00"N
75°58'25.59"E

Sr. No.	Description	Latitude	Longitude	Area in Hect.
2	Patch-2	32°45'7.86"	75°57'2.00"	6.0
		32°45'10.54"	75°57'11.83"	
		32°45'8.55"	75°57'17.45"	
		32°45'7.52"	75°57'16.67"	
		32°45'4.97"	75°57'18.03"	
		32°45'3.78"	75°57'16.98"	
		32°45'4.15"	75°57'15.37"	
		32°45'4.77"	75°57'14.61"	
		32°45'4.19"	75°57'13.68"	
		32°45'1.70"	75°57'11.73"	

Geo-Reference/ Digital/ DGPS Map on
SOI Sheet 43-P-13 (1:50000)
for
Compensatory Afforestation on 24.00 Hect. of Forest Land
in lieu of Forest Land to be diverted
for
construction of Sai-Kothi-II HEP (16.5 MW)

(Sheet 2 of 3)

<u>PROJECT:-</u>	Sai-Kothi-II HEP (16.5 MW)
<u>NAME OF APPLICANT:-</u>	Sr. Executive Engineer, Hydel. Investigation Division, HPSEBL, Chamba. (H.P).
<u>SCALE :-</u>	(1:50000)
<u>NAME OF FOREST DIVISION:-</u>	Churah, Chamba, (H.P.)
<u>FOREST LAND REQUIRED:-</u>	11.981 HECT.
<u>SOI SHEET NO.:-</u>	43 P 13

Sr. Executive Engineer
Hydel Invest. Division
HPSEBL, Ghamba (H.P.)

Divisional Forest Officer
Churah Forest Divn. Salooni