



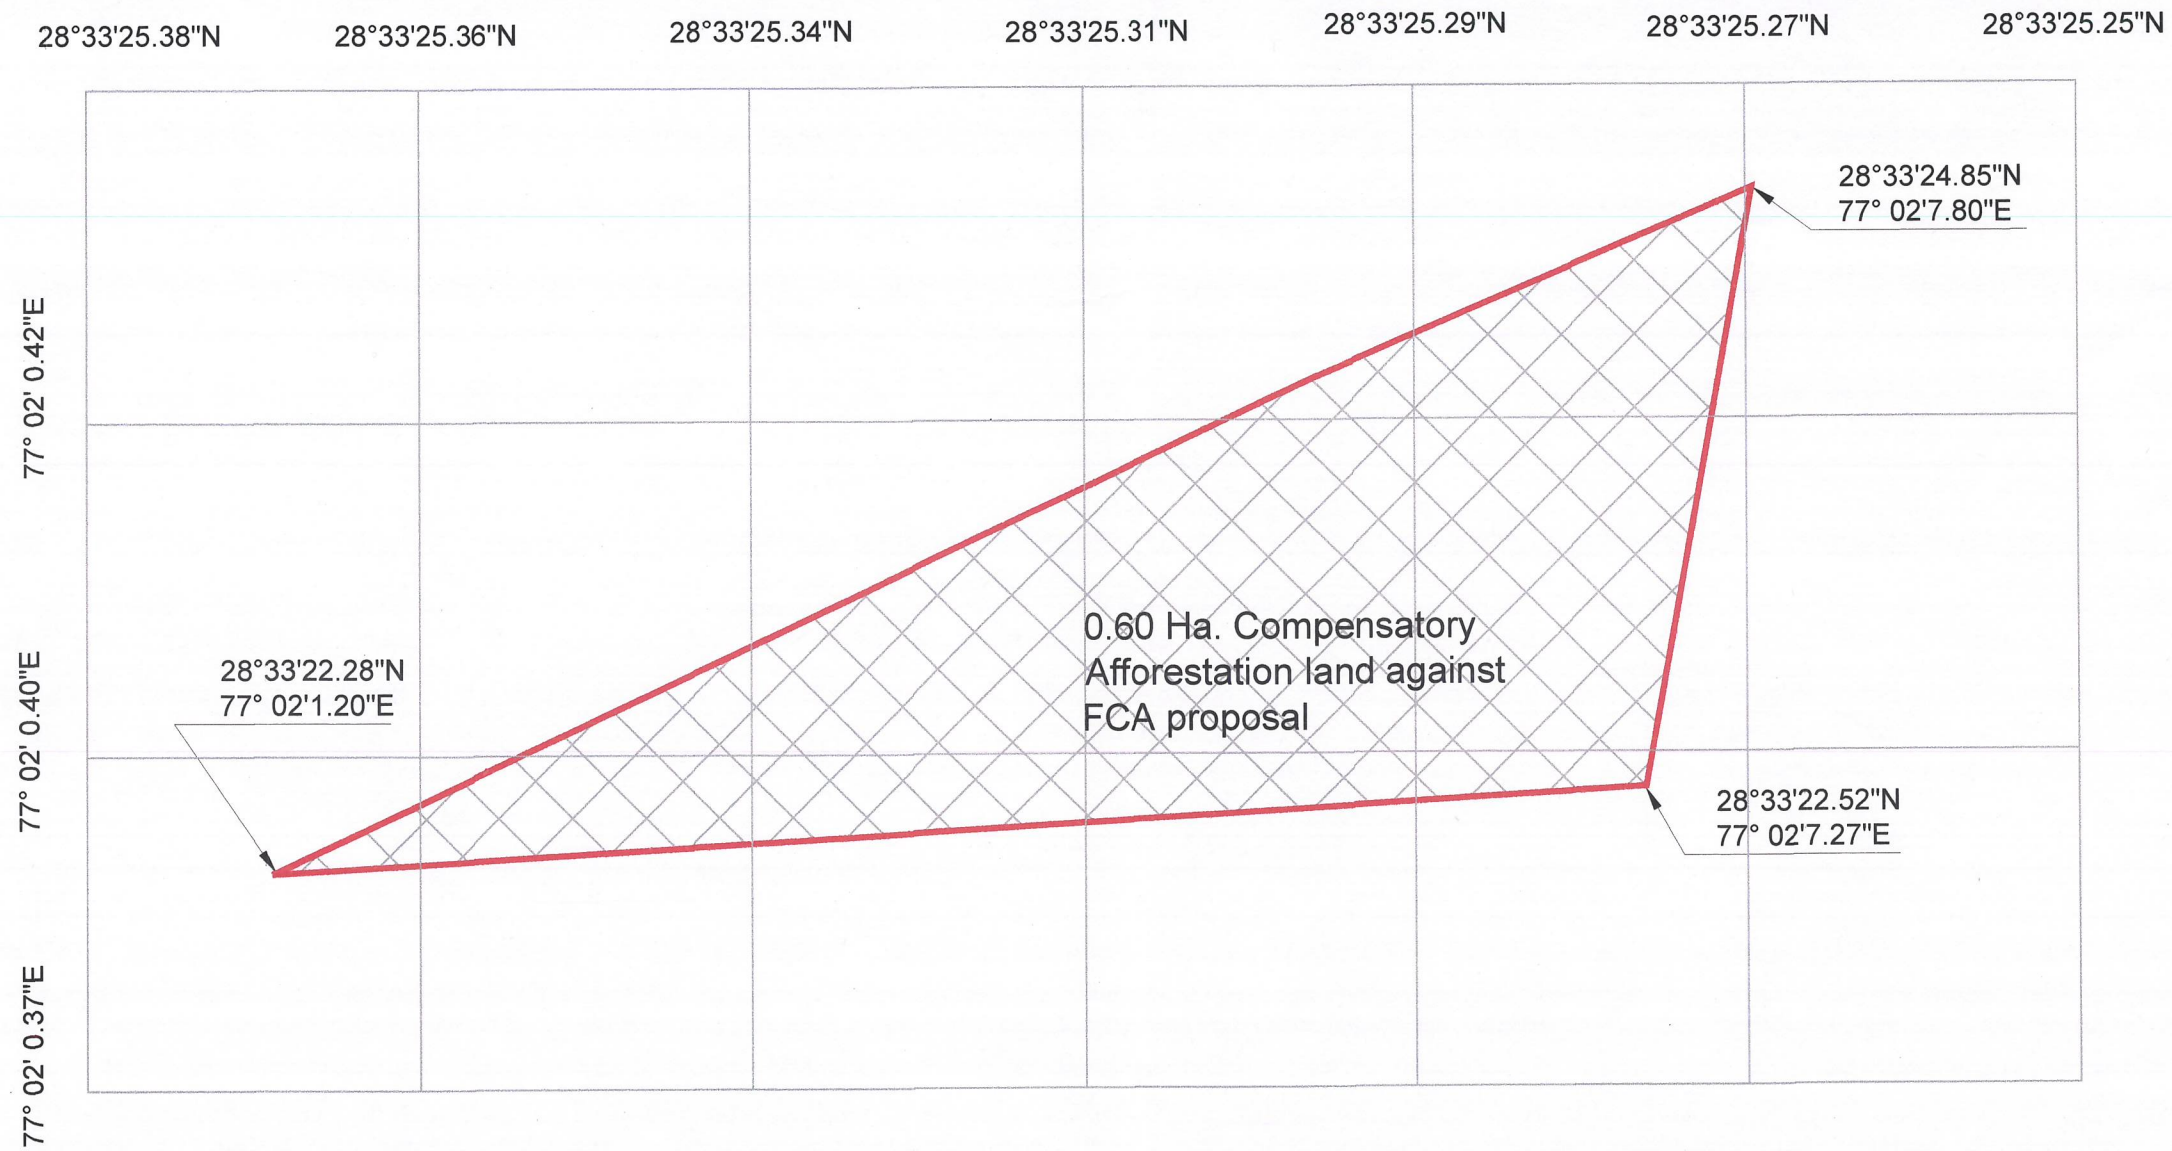

DGPS MAP OF CPMPENSATORY AFFORESTATION LAND

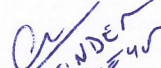

 DELHI METRO RAIL CORPORATION LTD. Metro Station, Fire Brigade Lane, Barakhamba Road, New Delhi-110001			
TITLE:- LAND FOR COMPENSATORY AFFORESTATION AT DHUSIRAS VILLAGE, DWARKA SECTOR 24			
AEN/4C 	PM/4A 		
DATE:- 14-02-2022	REV:- R0	SCALE:- 1:1000	
DRAWING NO.:- DMRC/CPM-4/MJP/MP/LAND/COMPENSATORY/2022		SHEET NO. 01 OF 01	SHEET SIZE


SATINDER
SARV