


DIGITAL MAP OF IDENTIFIED LAND FOR COMPENSATORY AFFORESTATION
PROTECTED FOREST BLOCK RANGE DABLE, DIVISION JAISALMER TERRITORIAL, DISTRICT - JAISALMER (RAJASTHAN)
 Full Title of Project : "Proposed 220 KV S/C, D/C, M/C Transmission line Route from SBE Renewables Tan
 Private Limited PSS to Fatehgarh-II PSS in Jaisalmer & Barmer District, Rajasthan
 Proposal No. : FP/RJ/TRANS/145974/2021

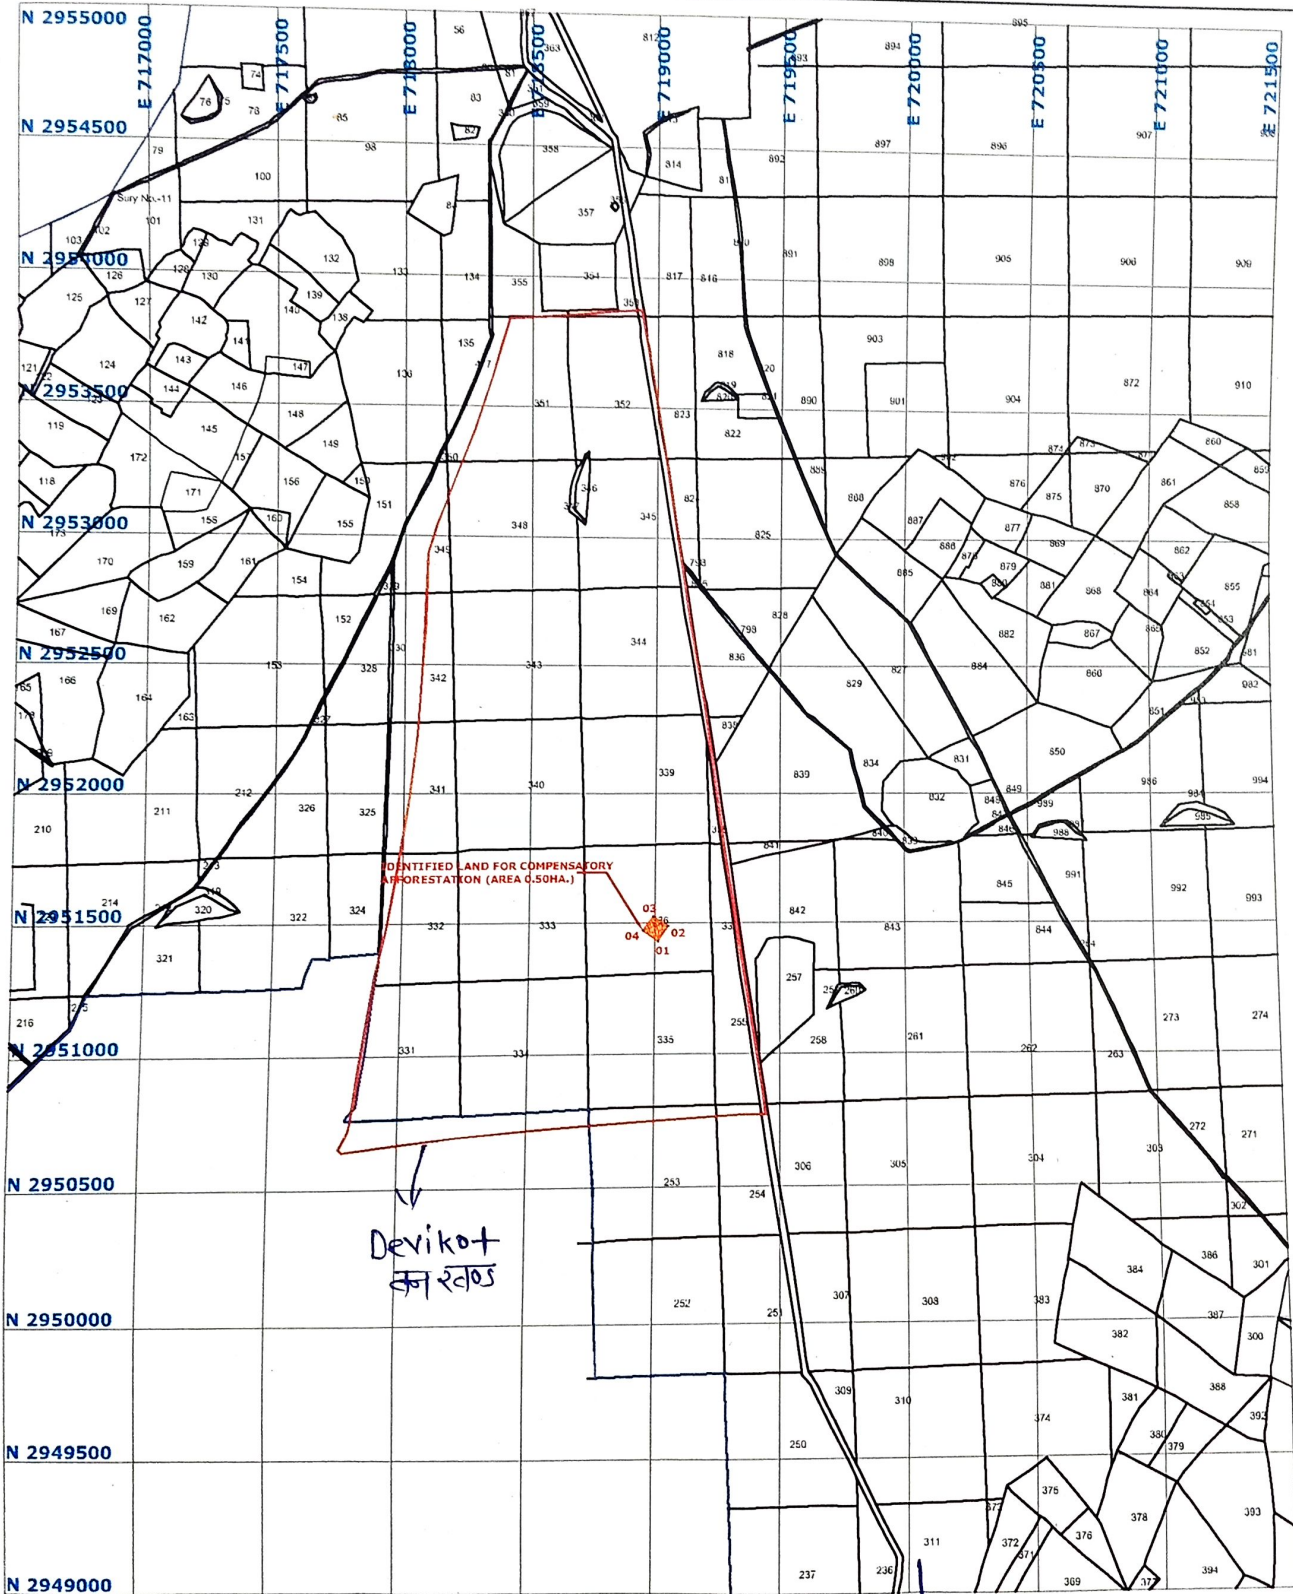

IDENTIFIED LAND FOR COMPENSATORY AFFORESTATION COORDINATE		
S. No.	Latitude	Longitude
01	29° 40' 00.7 N	71° 17' 02.5 E
02	29° 40' 00.7 N	71° 17' 03.5 E
03	29° 40' 01.7 N	71° 17' 03.5 E
04	29° 40' 02.2 N	71° 17' 03.5 E

Legend

- Coordinate Point
- Proposed Compensatory Afforestation Land (Area=0.50 Ha.)
- FOREST Boundary

प्रमाणित
 क्षेत्रीय वन अधिकारी
 डावला (जैसलमेर)

जी.के. वर्मा
 JFS
 वन वन संरक्षक
 जैसलमेर