


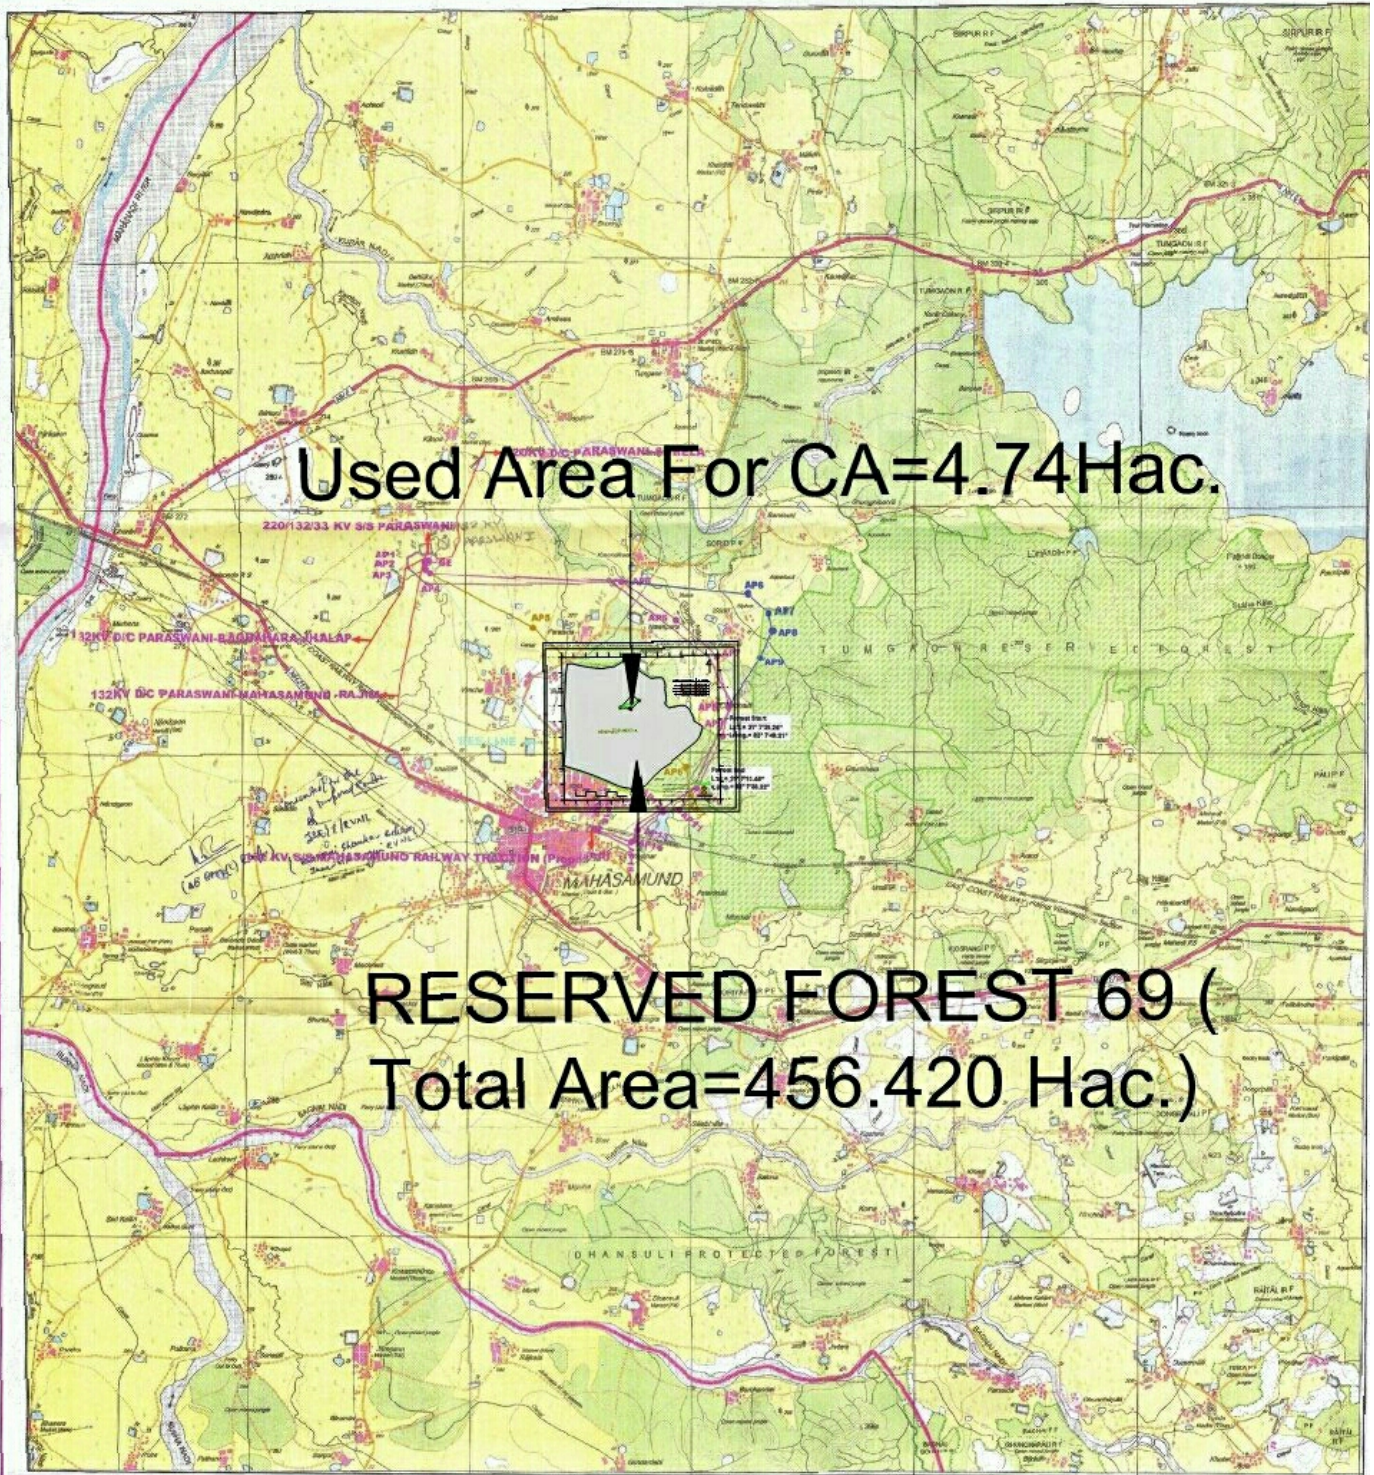

64K/4

#### LEGEND

|           |               |                     |
|-----------|---------------|---------------------|
| ROUTE-1   | Detail Survey | (Length=11.298K.M.) |
| ROUTE-2   |               | (Length=9.328K.M.)  |
| ROUTE-3   |               | (Length=13.094K.M.) |
| DEE-LINE  |               | (Length=5.997K.M.)  |
| H.T. LINE |               |                     |
| FOREST    |               |                     |

Assistant Engineer  
E&T. Office, Sub. Div.  
CPTO, RAIPUR

#### PROJECT

132 KV DC LINE FROM 220/132/33 KV S/S PARASWANI  
TO 132 KV S/S MAHASAMUND RAILWAY TRACTION

#### OWNER



CHHATTISGARH STATE POWER TRANSMISSION  
COMPANY LIMITED

#### CONSULTANTS



RCS ENTERPRISES

VARANASI, (U.P.) INDIA

Mob. +91 9822199, 7861118007

| PREPARED<br>BY<br>RCS | SUBMITTED<br>BY<br>RCS | CHECKED<br>BY<br>CSPCL | RECOMMENDED<br>BY<br>CSPCL | APPROVED<br>BY<br>CSPCL |
|-----------------------|------------------------|------------------------|----------------------------|-------------------------|
|                       |                        |                        |                            |                         |

DATE ISSUED

SCALE - 1cm = 100m

DRAWING TITLE

DETAIL SURVEY ROUTE ALIGNMENT

DRAWING NO. RCS/A1/PARASWANI-MAHASAMUND\_R.T./1

REV.0