


LAYOUT PLAN OF ALTERNATE LAND FOR FOREST

KHASRA NO.: 116

Village: BILANDI, Tehsil : ANTA, Distt. BARAN

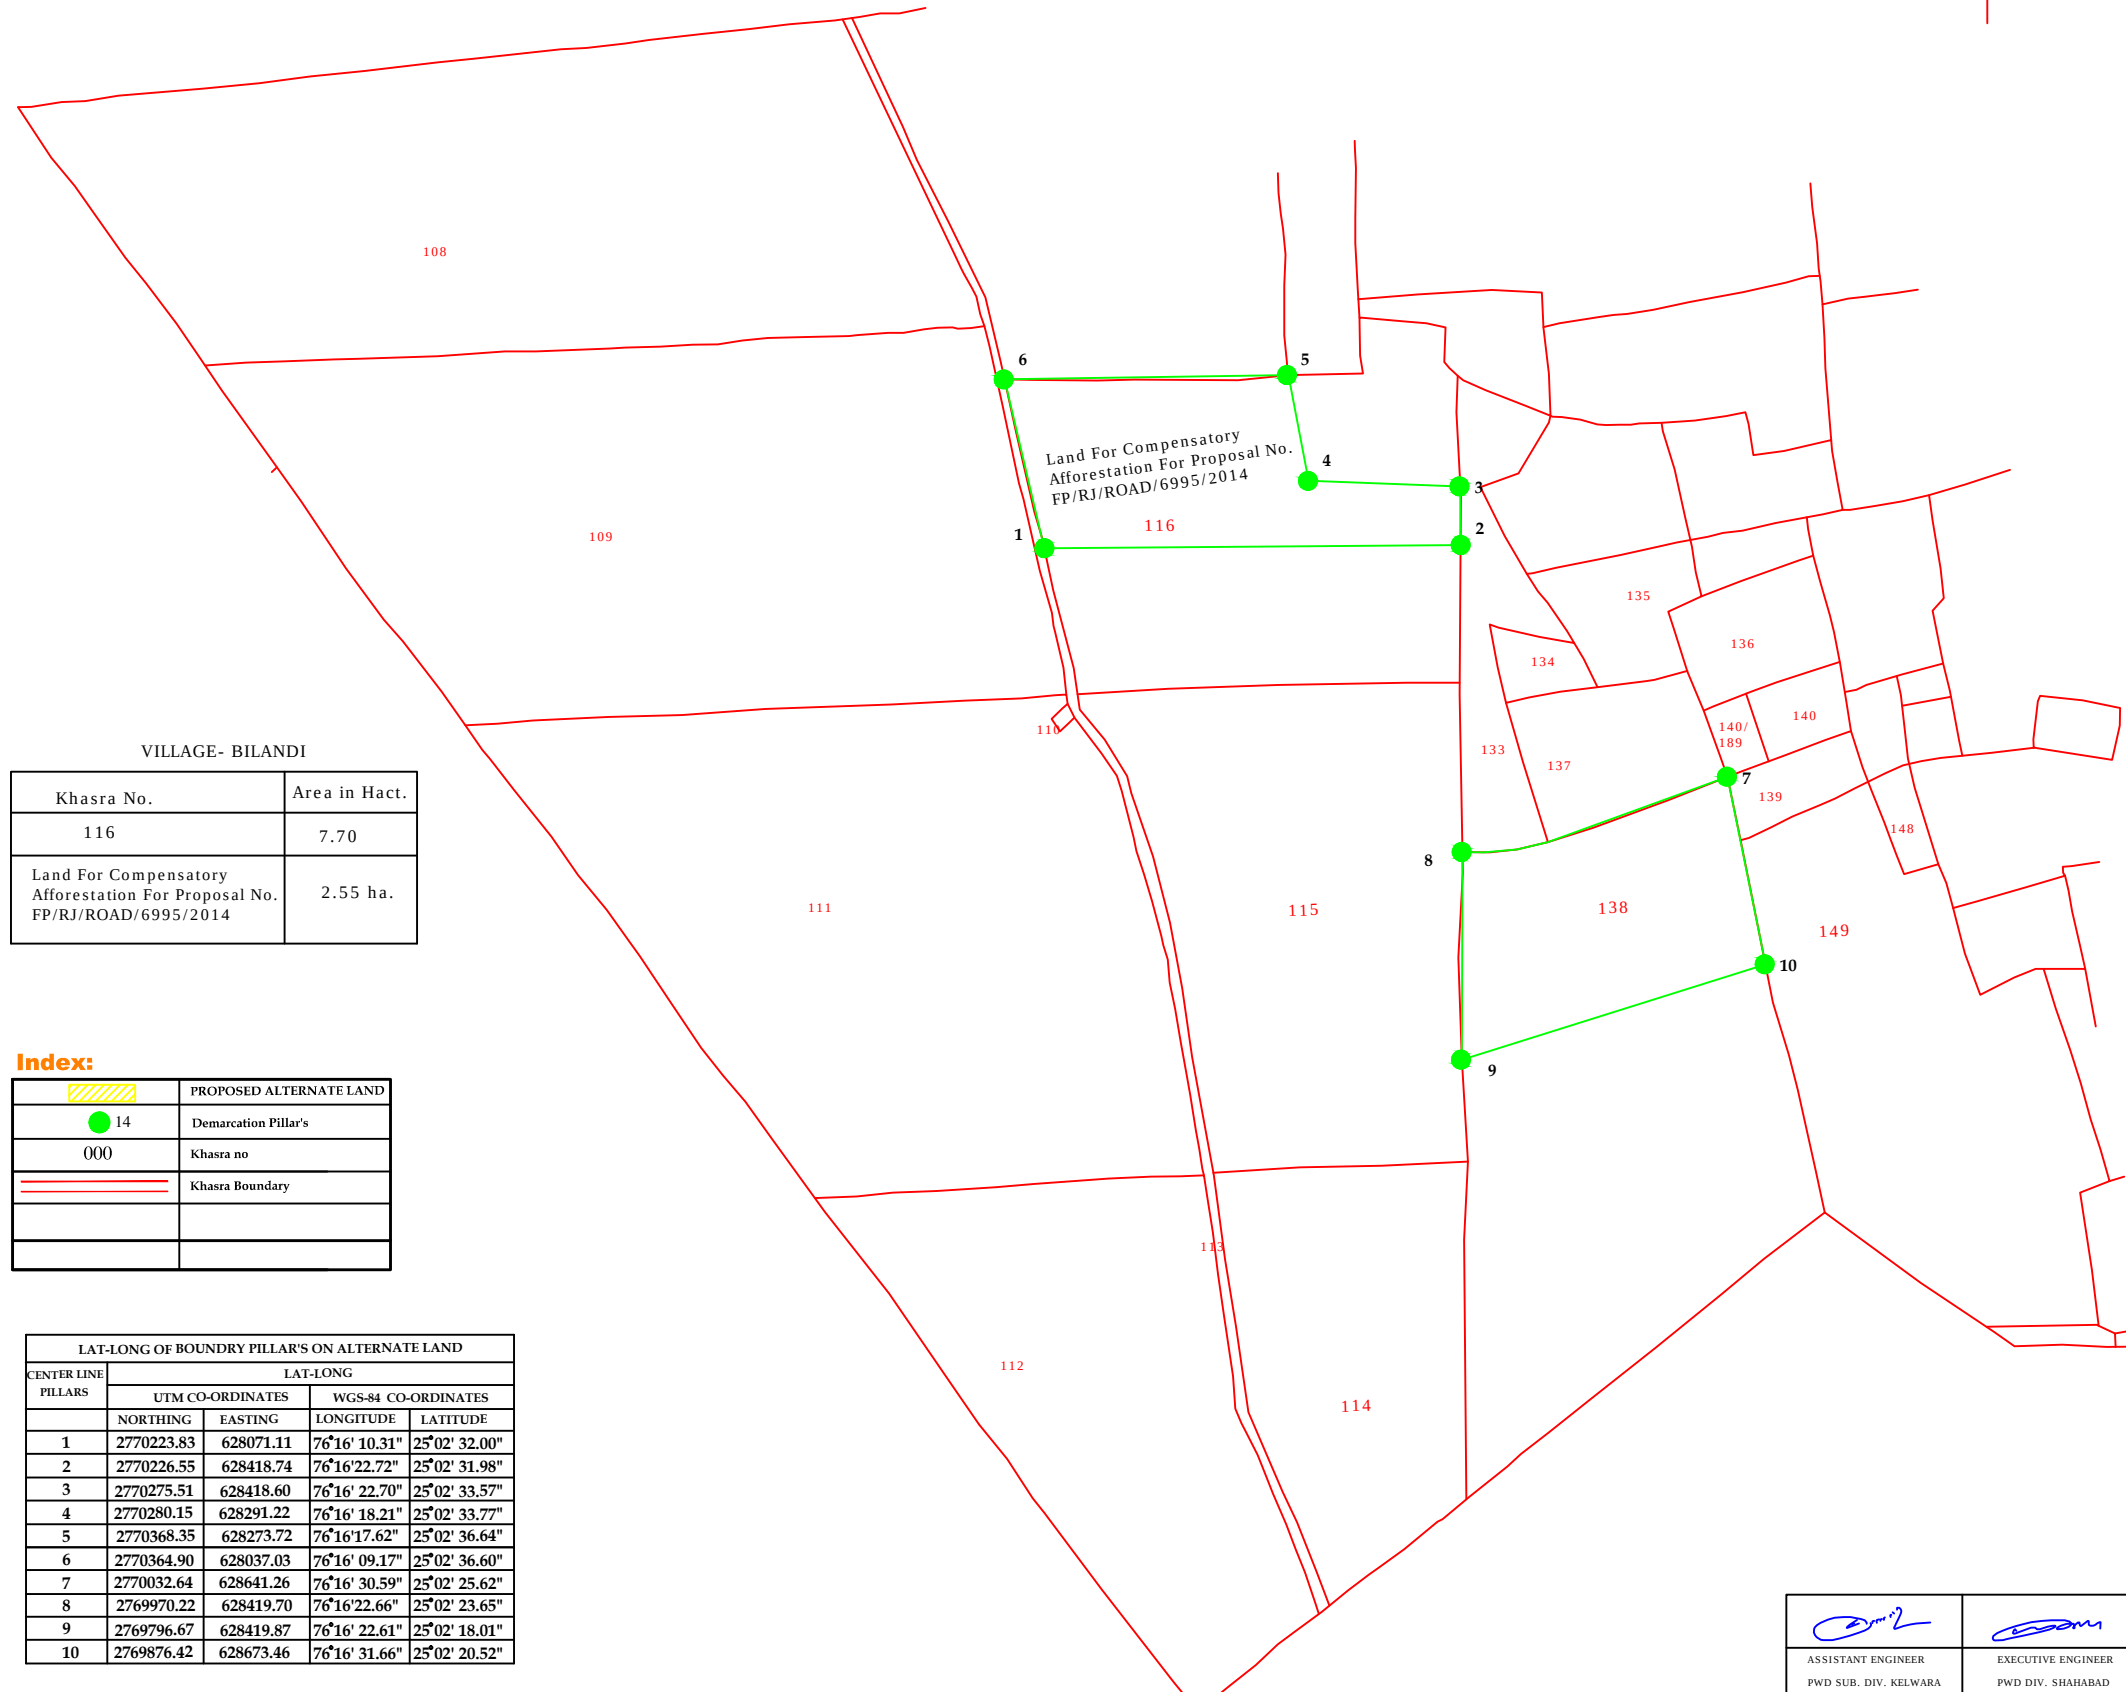

VILLAGE- BILANDI

| Khasra No.                                                                | Area in Hact. |
|---------------------------------------------------------------------------|---------------|
| 116                                                                       | 7.70          |
| Land For Compensatory Afforestation For Proposal No. FP/RJ/ROAD/6995/2014 | 2.55 ha.      |

Index:

|     |                         |
|-----|-------------------------|
|     | PROPOSED ALTERNATE LAND |
|     | Demarcation Pillar's    |
| 000 | Khasra no               |
|     | Khasra Boundary         |
|     |                         |
|     |                         |

| LAT-LONG OF BOUNDRY PILLAR'S ON ALTERNATE LAND |                  |           |                     |               |  |
|------------------------------------------------|------------------|-----------|---------------------|---------------|--|
| CENTER LINE<br>PILLARS                         | LAT-LONG         |           |                     |               |  |
|                                                | UTM CO-ORDINATES |           | WGS-84 CO-ORDINATES |               |  |
|                                                | NORTHING         | EASTING   | LONGITUDE           | LATITUDE      |  |
| 1                                              | 2770223.83       | 628071.11 | 76°16' 10.31"       | 25°02' 32.00" |  |
| 2                                              | 2770226.55       | 628418.74 | 76°16'22.72"        | 25°02' 31.98" |  |
| 3                                              | 2770275.51       | 628418.60 | 76°16' 22.70"       | 25°02' 33.57" |  |
| 4                                              | 2770280.15       | 628291.22 | 76°16' 18.21"       | 25°02' 33.77" |  |
| 5                                              | 2770368.35       | 628273.72 | 76°16'17.62"        | 25°02' 36.64" |  |
| 6                                              | 2770364.90       | 628037.03 | 76°16' 09.17"       | 25°02' 36.60" |  |
| 7                                              | 2770032.64       | 628641.26 | 76°16' 30.59"       | 25°02' 25.62" |  |
| 8                                              | 2769970.22       | 628419.70 | 76°16'22.66"        | 25°02' 23.65" |  |
| 9                                              | 2769796.67       | 628419.87 | 76°16' 22.61"       | 25°02' 18.01" |  |
| 10                                             | 2769876.42       | 628673.46 | 76°16' 31.66"       | 25°02' 20.52" |  |

|                       |                    |
|-----------------------|--------------------|
|                       |                    |
| ASSISTANT ENGINEER    | EXECUTIVE ENGINEER |
| PWD SUB. DIV. KELWARA | PWD DIV. SHAHABAD  |