


LAYOUT PLAN FOR PLANTATION OF PROPOSED ROAD BEENAGANJ ROAD TO BALWATPURA KH. NO.- 75/516, VILLAGE LADPURA BALRAM

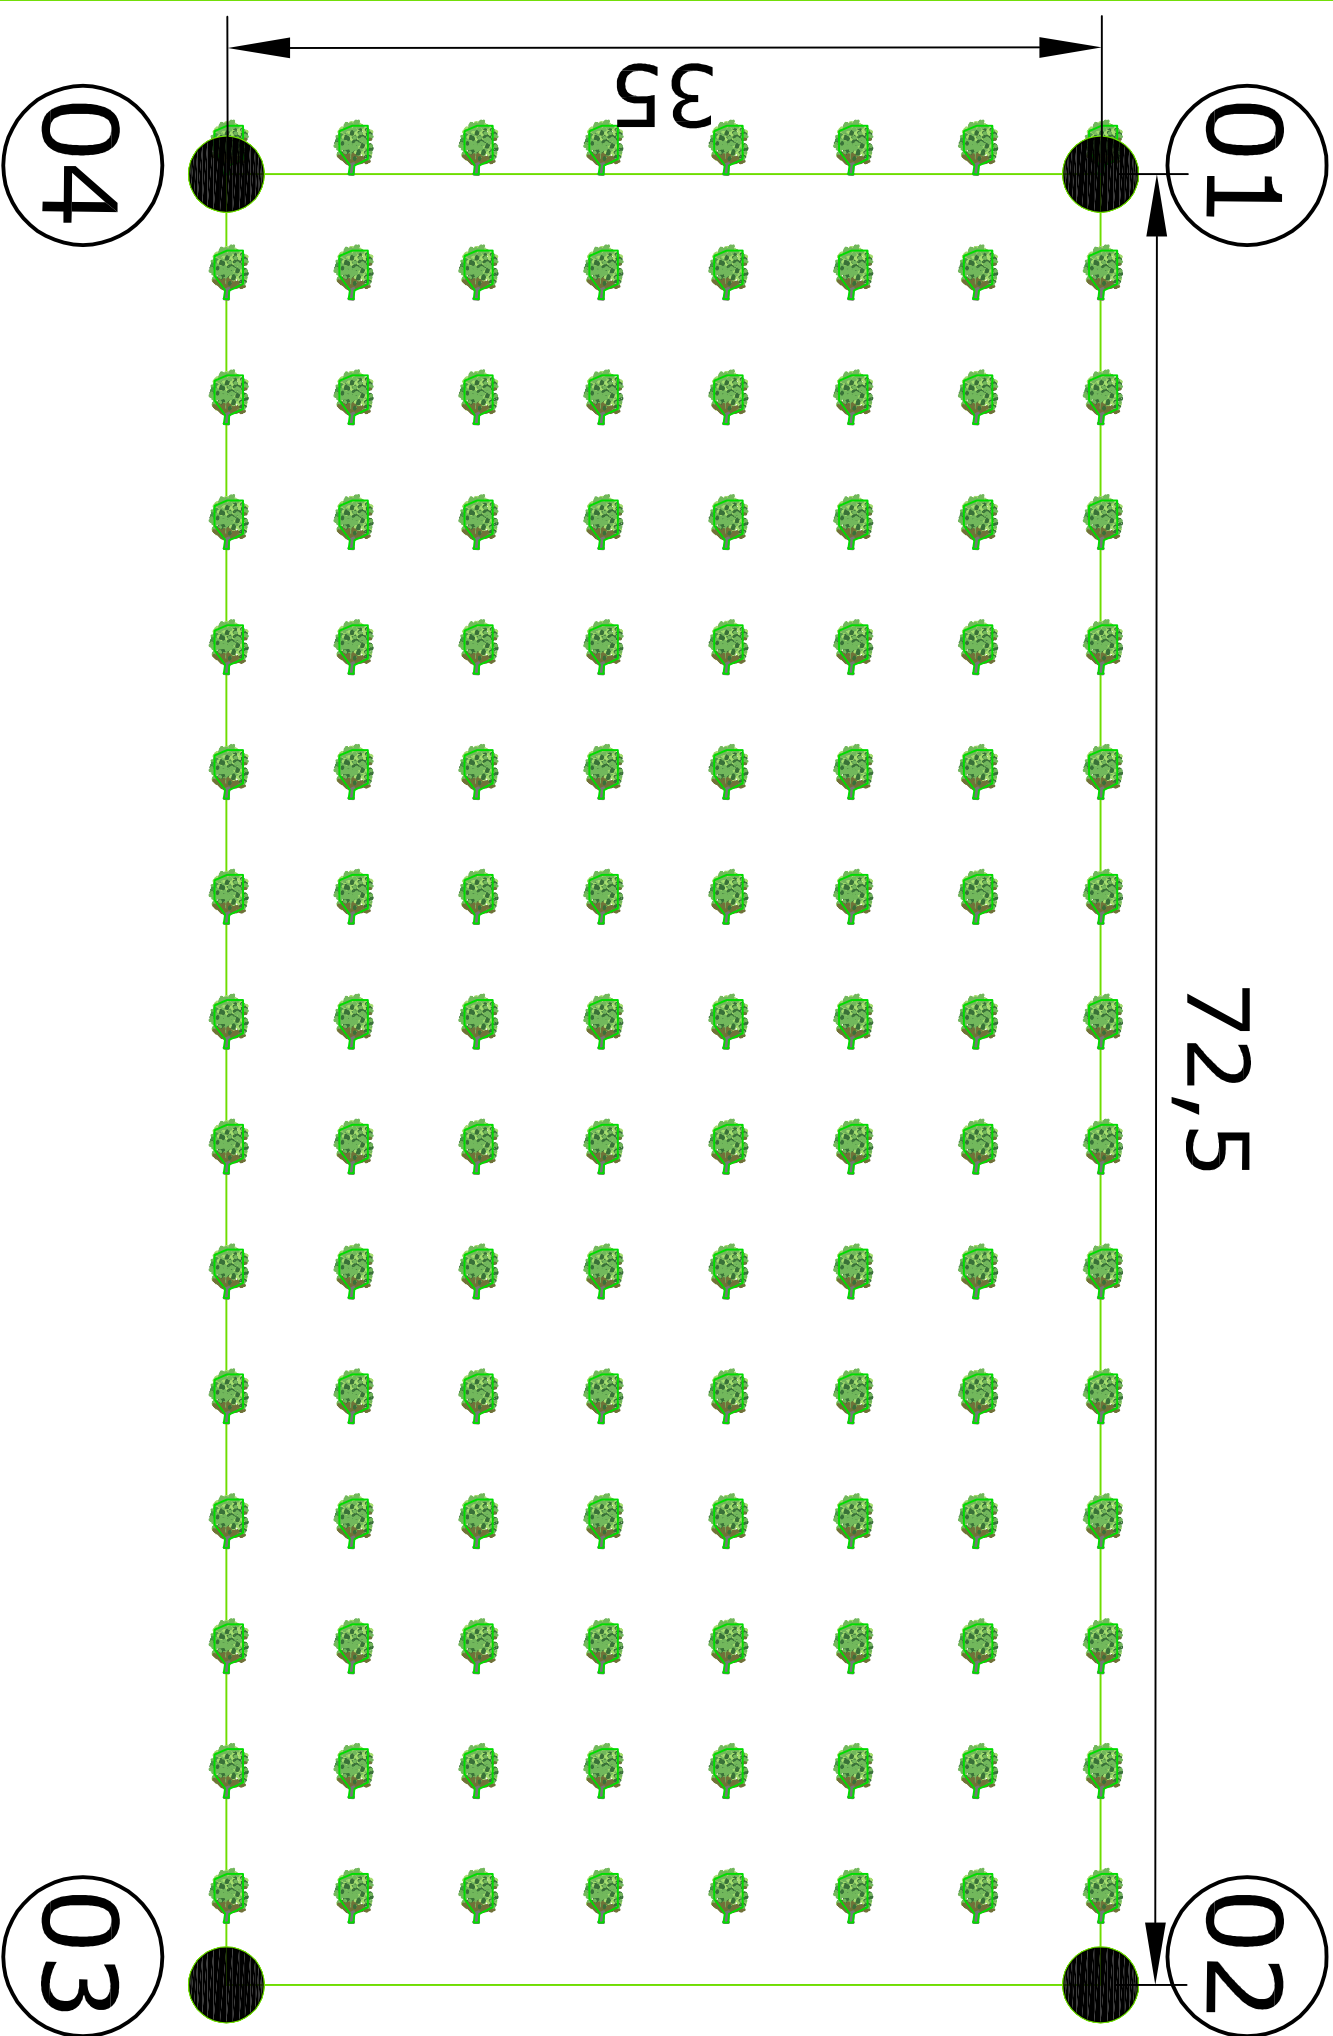

LAT-LONG OF PROPOSED PLANTATION		
WGS-84 CO-ORDINATE		
PILLER NO.	LONGITUDE	LATTITUDE
1	24°13' 01.44"	76°52' 22.67"
2	24°13' 01.41"	76°52' 25.23"
3	24°13' 00.27"	76°52' 25.22"
4	24°13' 00.30"	76°52' 22.65"