



VEERASANDRA VILLAGE - GEO REFERENCE MAP SURVEY NO WITH AREA DETAILS

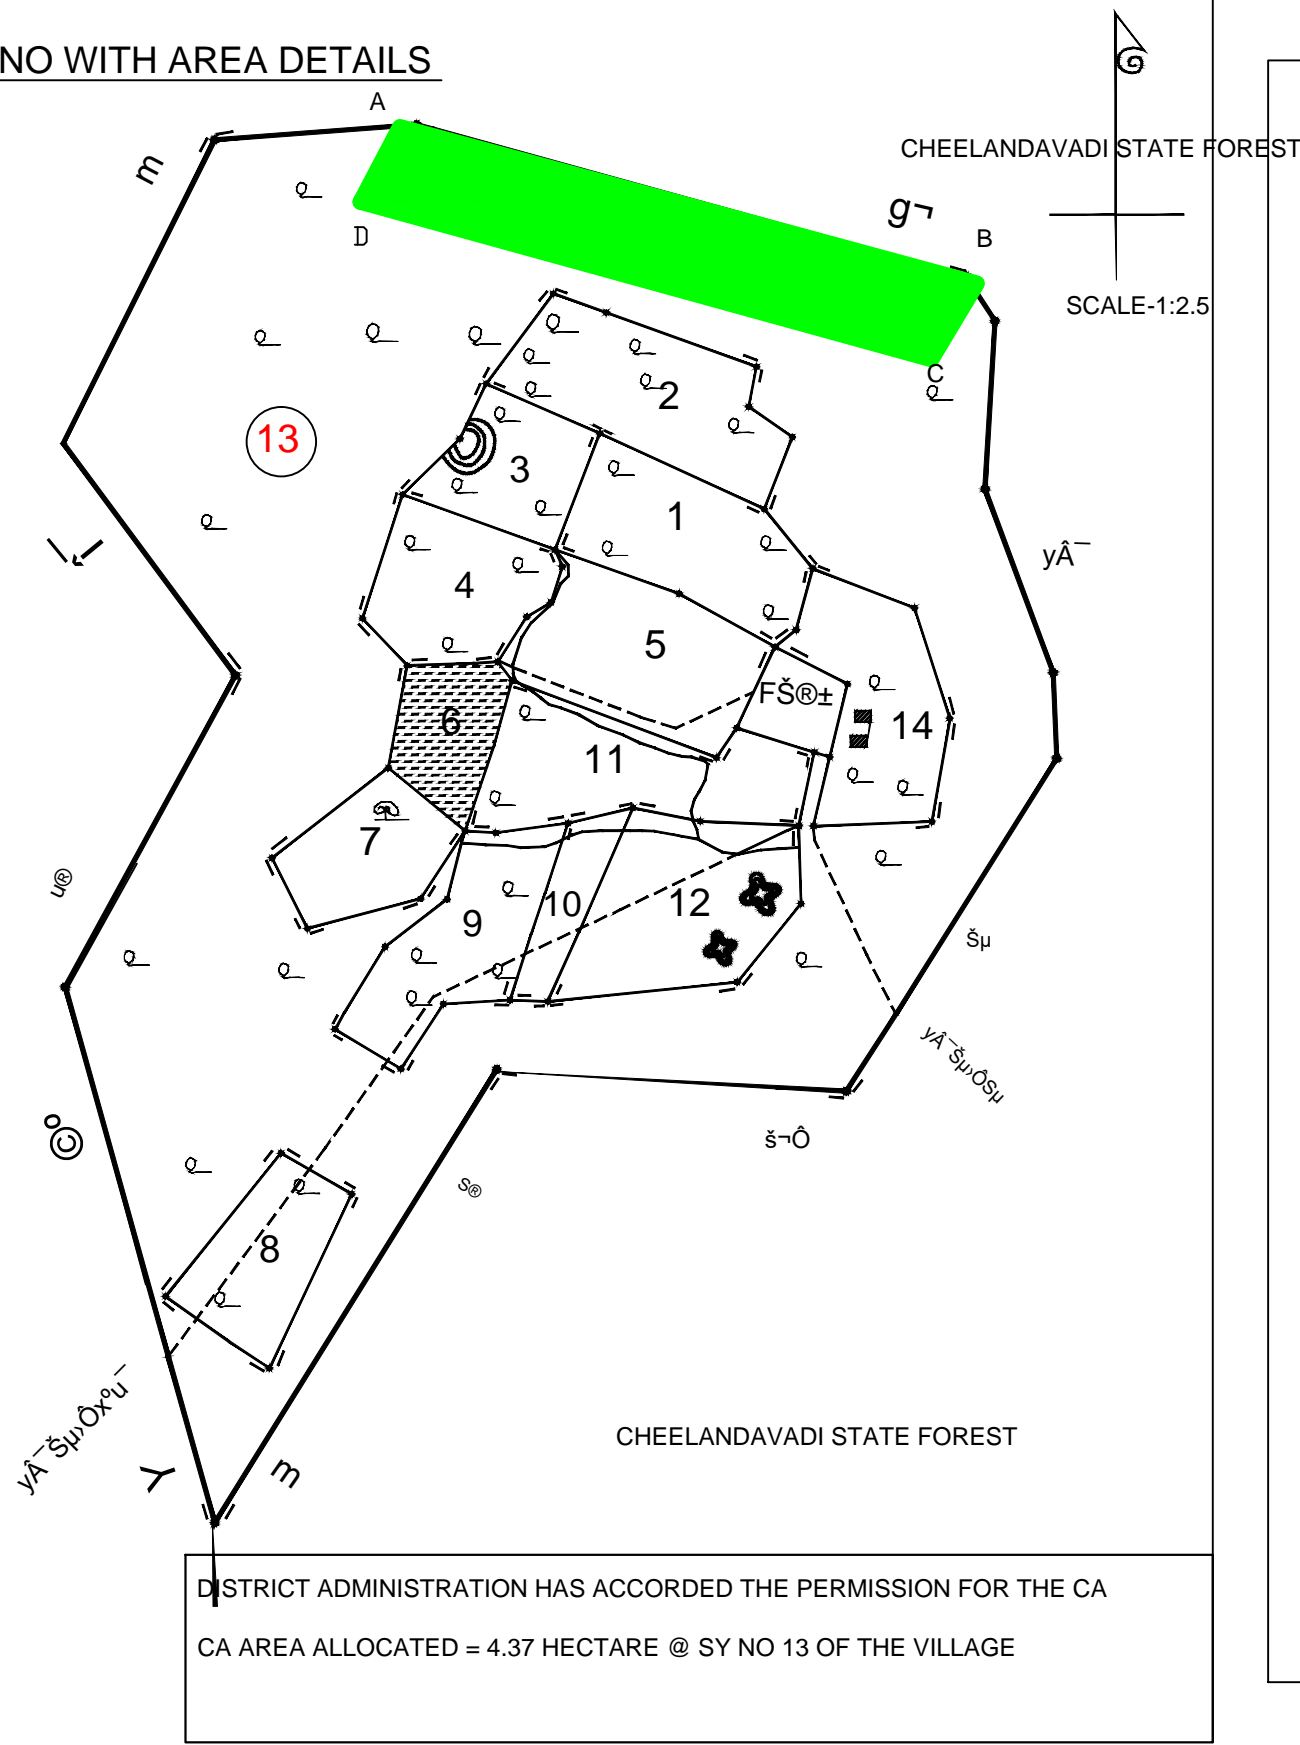

CHEELANDAVADI STATE FOREST



GPS READINGS:	
A	12°19.615'N 77°22.759'E
B	12°19.533'N 77°23.034'E
C	12°19.508'N 77°23.024'E
D	12°19.570'N 77°22.749'E

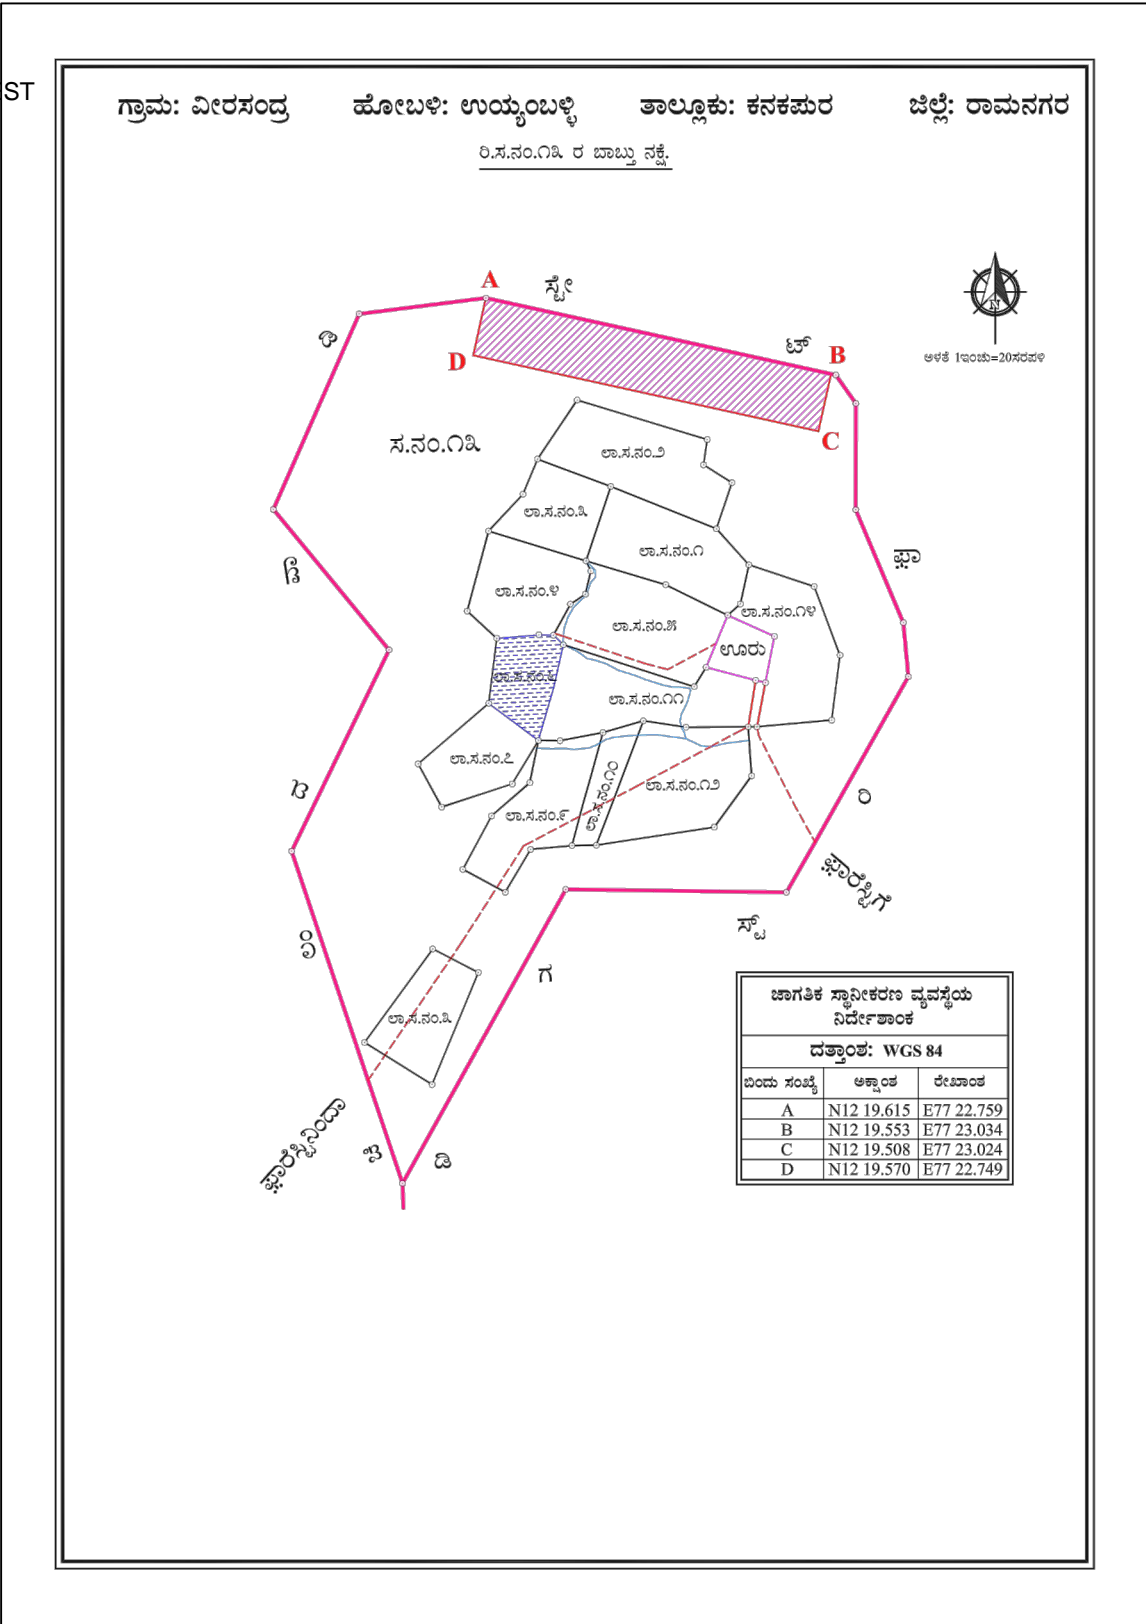

NAME OF THE PROJECT	LAYING OF WATER PIPE LINE AND ANCILLARY PURPOSE FOR PROVIDING DRINKING WATER SUPPLY TO KODIHALLI VILLAGE AND 298 OTHER HABITATIONS UNDER DBOT SCHEME
NAME OF THE USER AGENCY	EXECUTIVE ENGINEER, RURAL DRINKING WATER AND SANITATION DEPARTMENT, RAMANAGARA
TITLE	VEERASANDRA VILLAGE - GEO REFERENCE MAP - SURVEY NO WITH AREA DETAILS FOR CA LAND
DRAWING NO: KHD/FC/05-2020-21	<div>Executive Engineer, Rural Drinking Water Supply and Sanitation Division Ramanagara</div>