


PRODUCED BY AN AUTODESK EDUCATIONAL PRODUCT

PRODUCED BY AN AUTODESK EDUCATIONAL PRODUCT

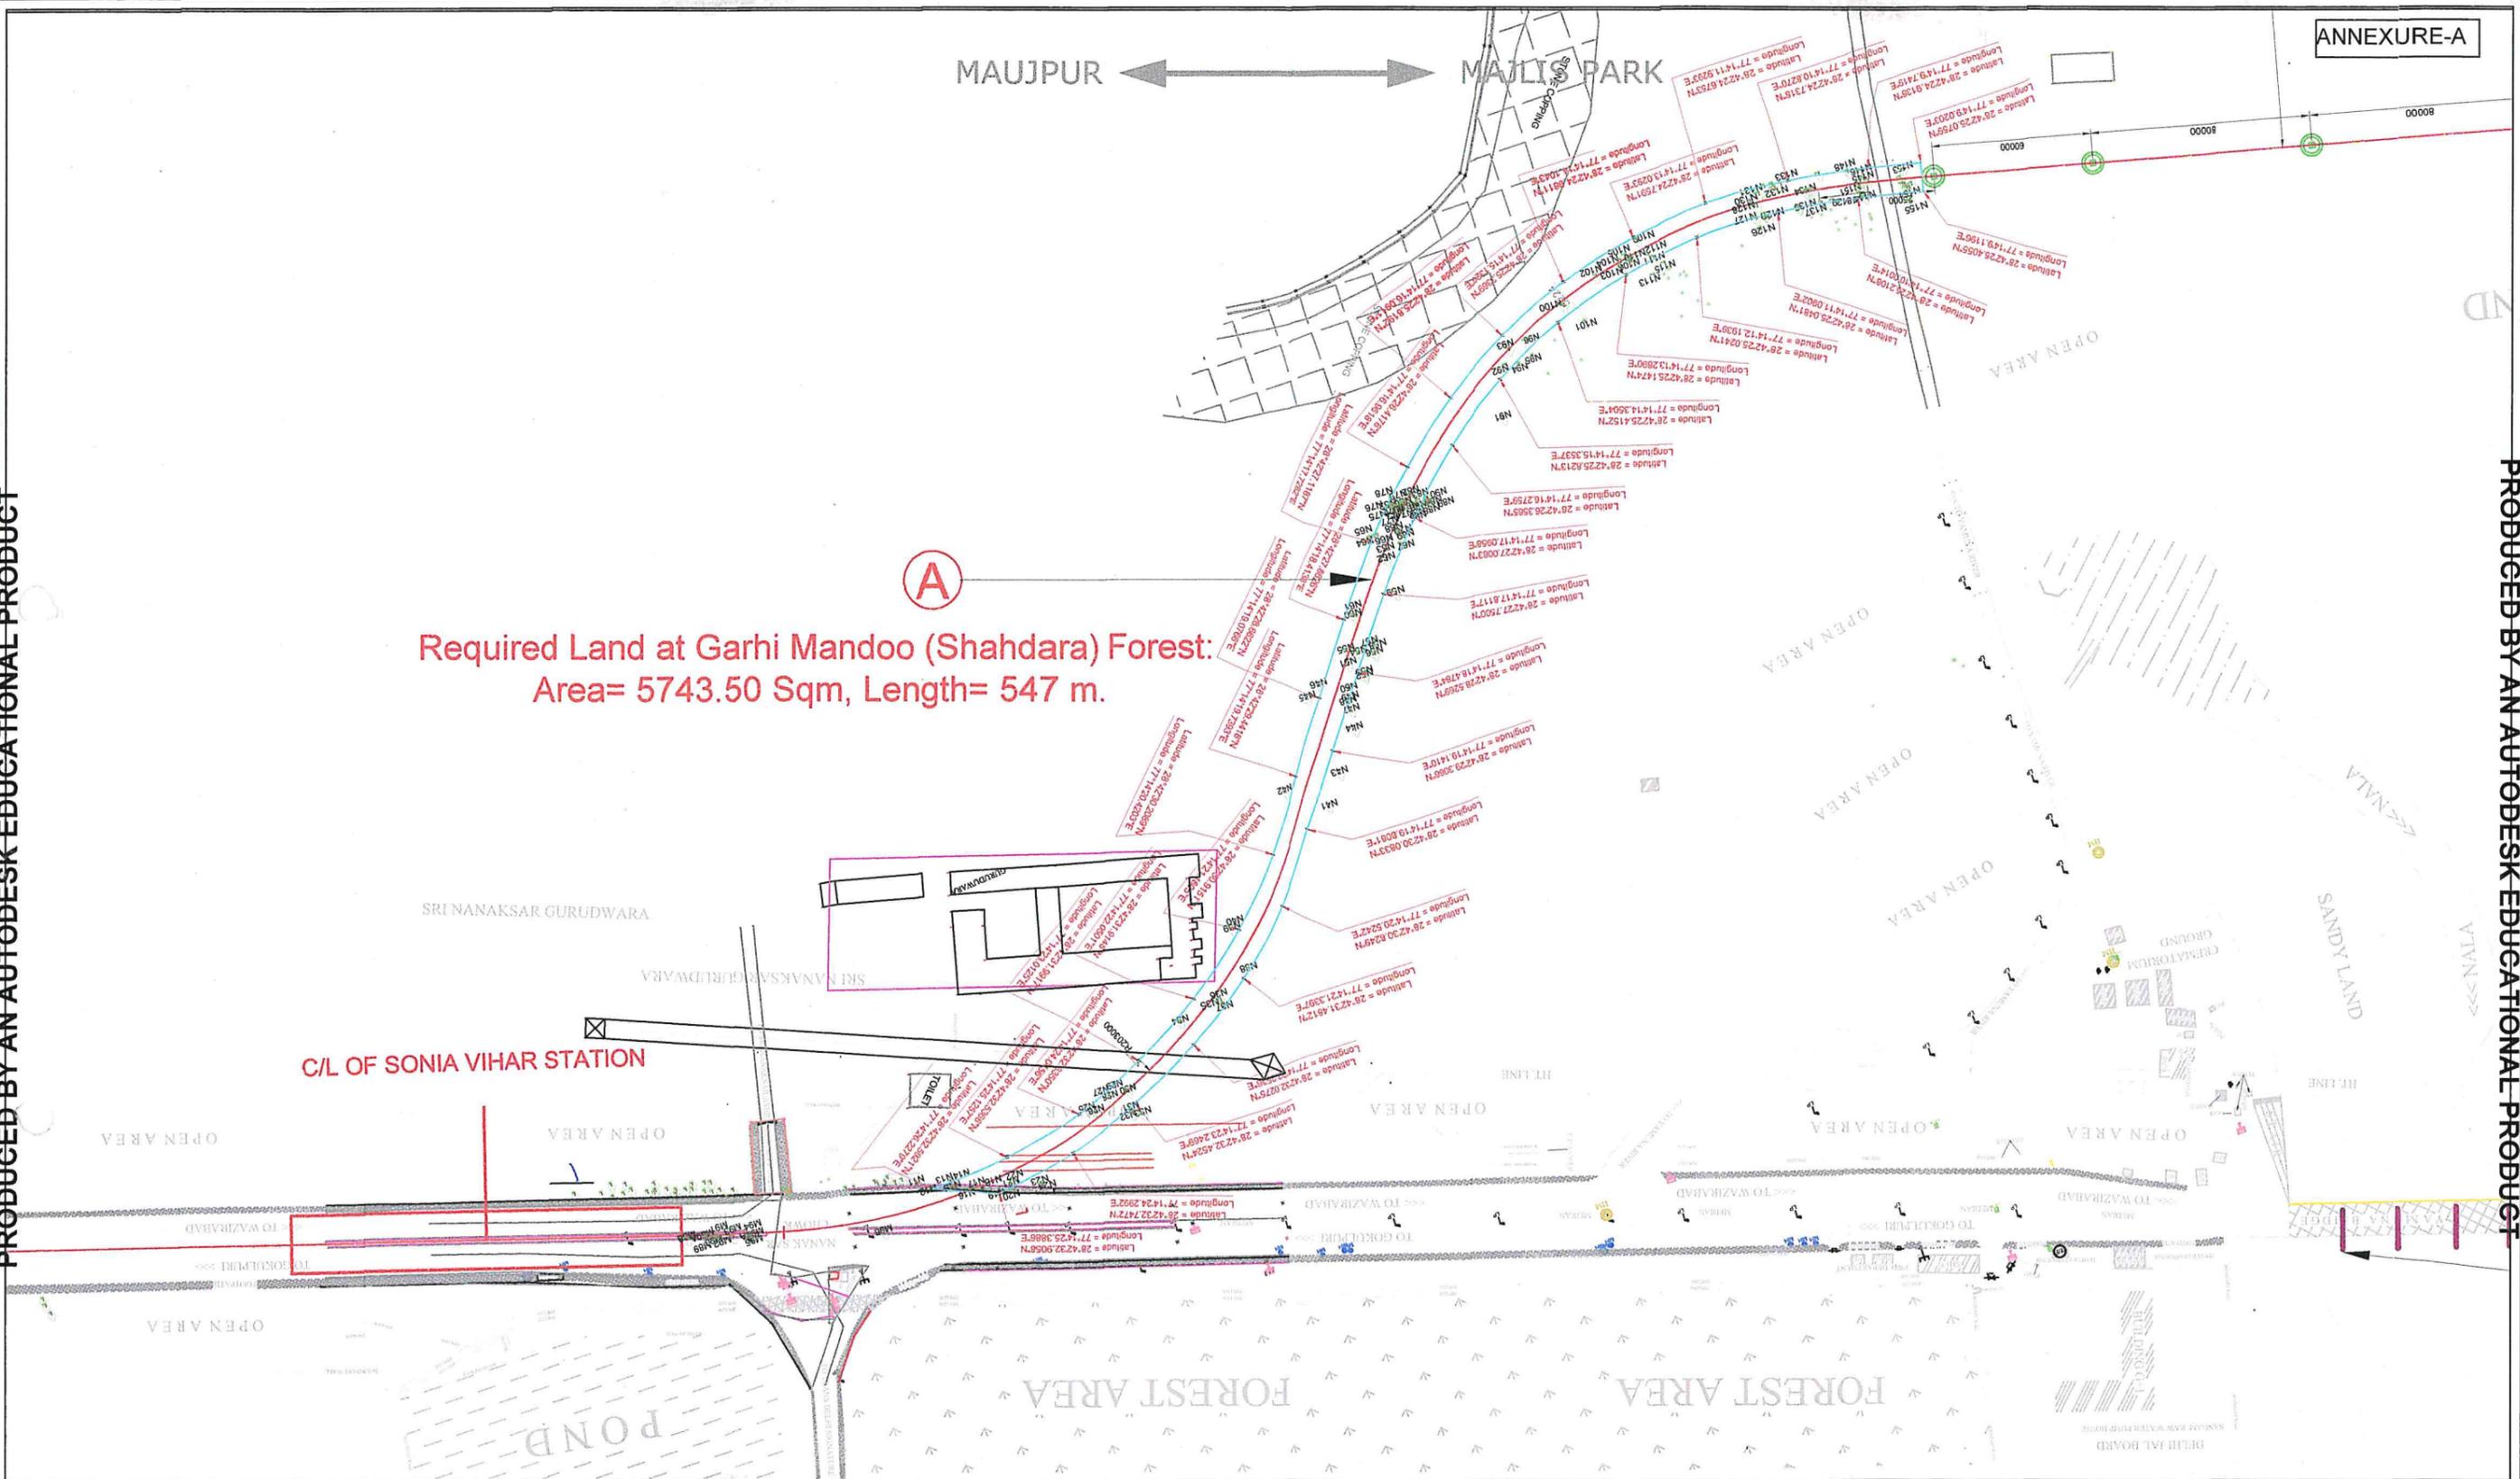

(A)
 Required Land at Garhi Mandoo (Shahdara) Forest:
 Area= 5743.50 Sqm, Length= 547 m.

TOTAL TREES =175
 (A) TREE FELLING =172
 (B) DEAD TREE =3

DELHI METRO RAIL CORPORATION LTD. <small>Metro Bhawan - 1, Five Bigha Lane, Kirti Khand Road, New Delhi-110001</small>			
TITLE:- PLAN SHOWING FOREST LAND AND TREE FELLING REQUIRED AT GARHI MANDOO FOREST FOR MAUJPUR TO MAJLIS PARK CORRIDOR FOR PH-IV			
CPM/4	PM/4B		
DATE:- 09-02-2022	REV:- RO	SCALE:-	
DRAWING NO:- DMRC/CPM-4/MJ/MP/TREE/2022	SHEET NO 1 OF 1	SHEET SIZE A2	