


# Project Proposal of IOCL on SH-74 Rd by Vinita kumari in Vashiali Dist.

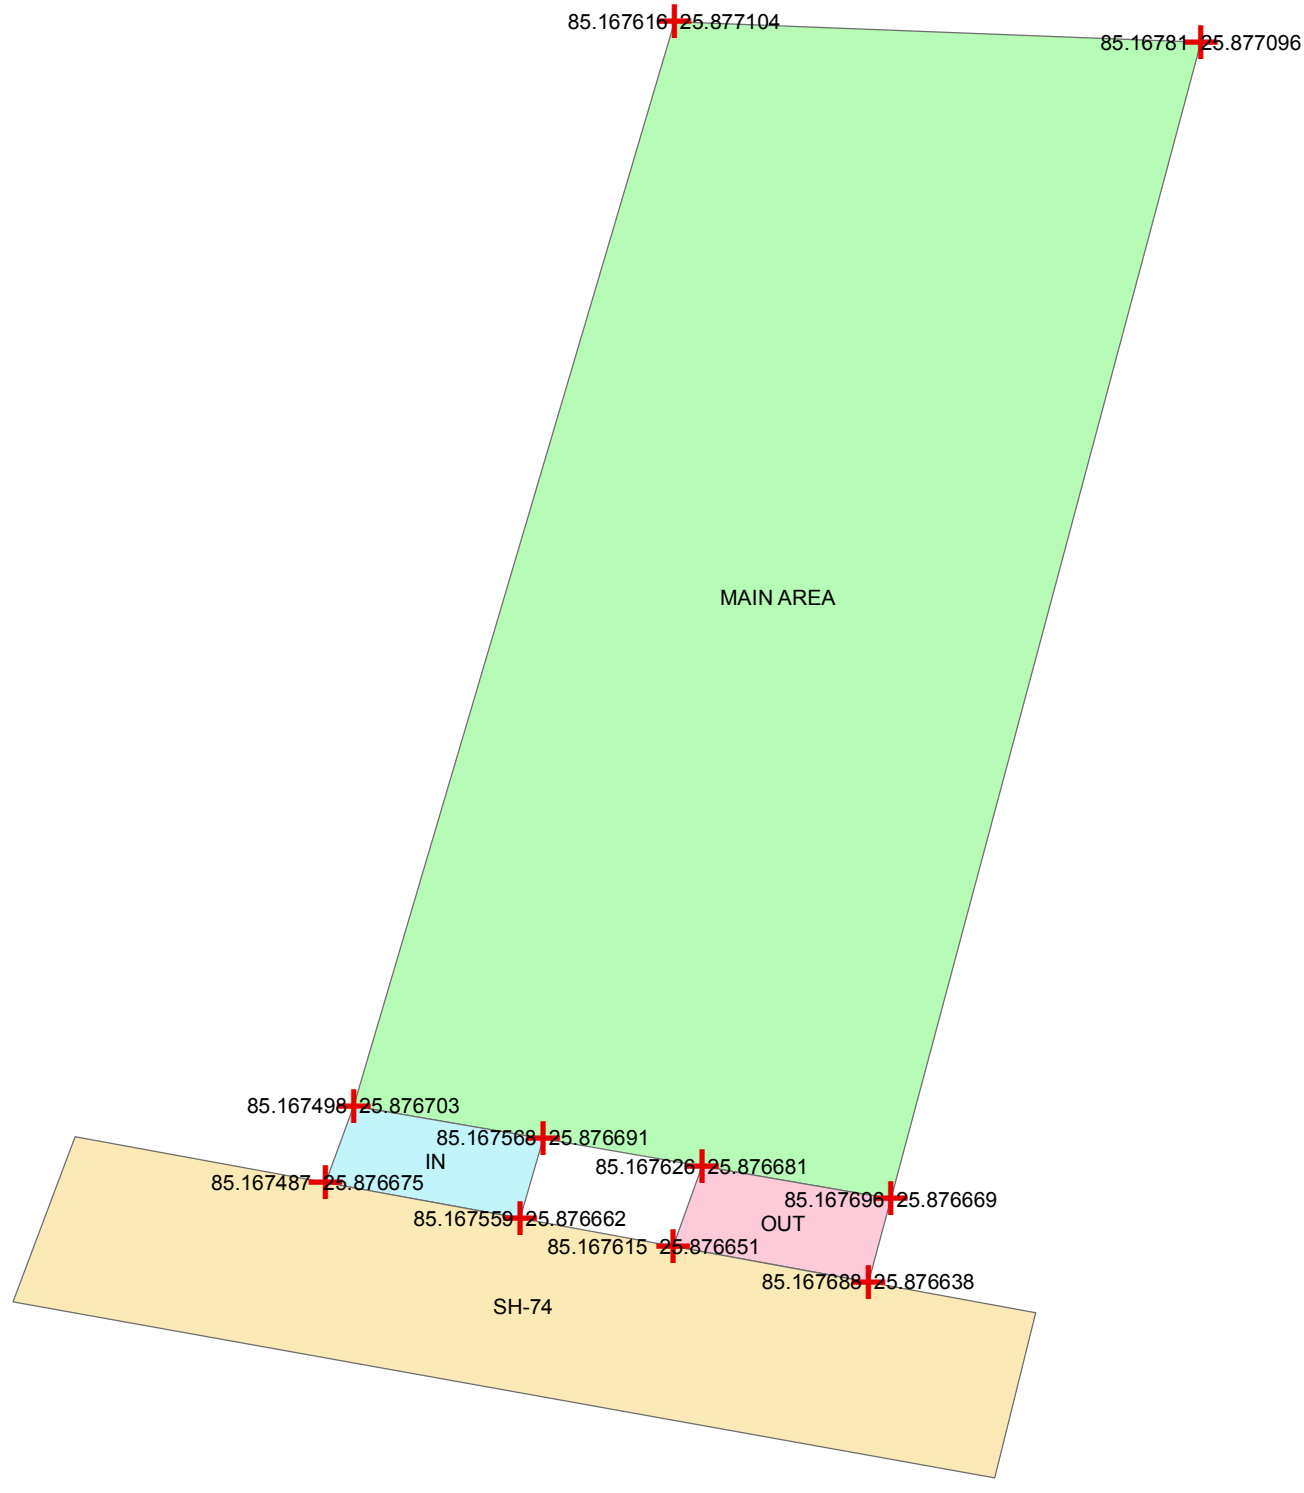

**Index**

- GPS Location
- IN
- OUT
- SH-74
- MAIN AREA

