


Proposal for diversion of protected forest land for the work of Widening of Garlyadhar Palitana Road 7.00 mt to 10.00 mt

PART-1 Km 1/100 to 5/480 for SH No 116
PART-2 Km 1/600 to 24/200 for SH no 112

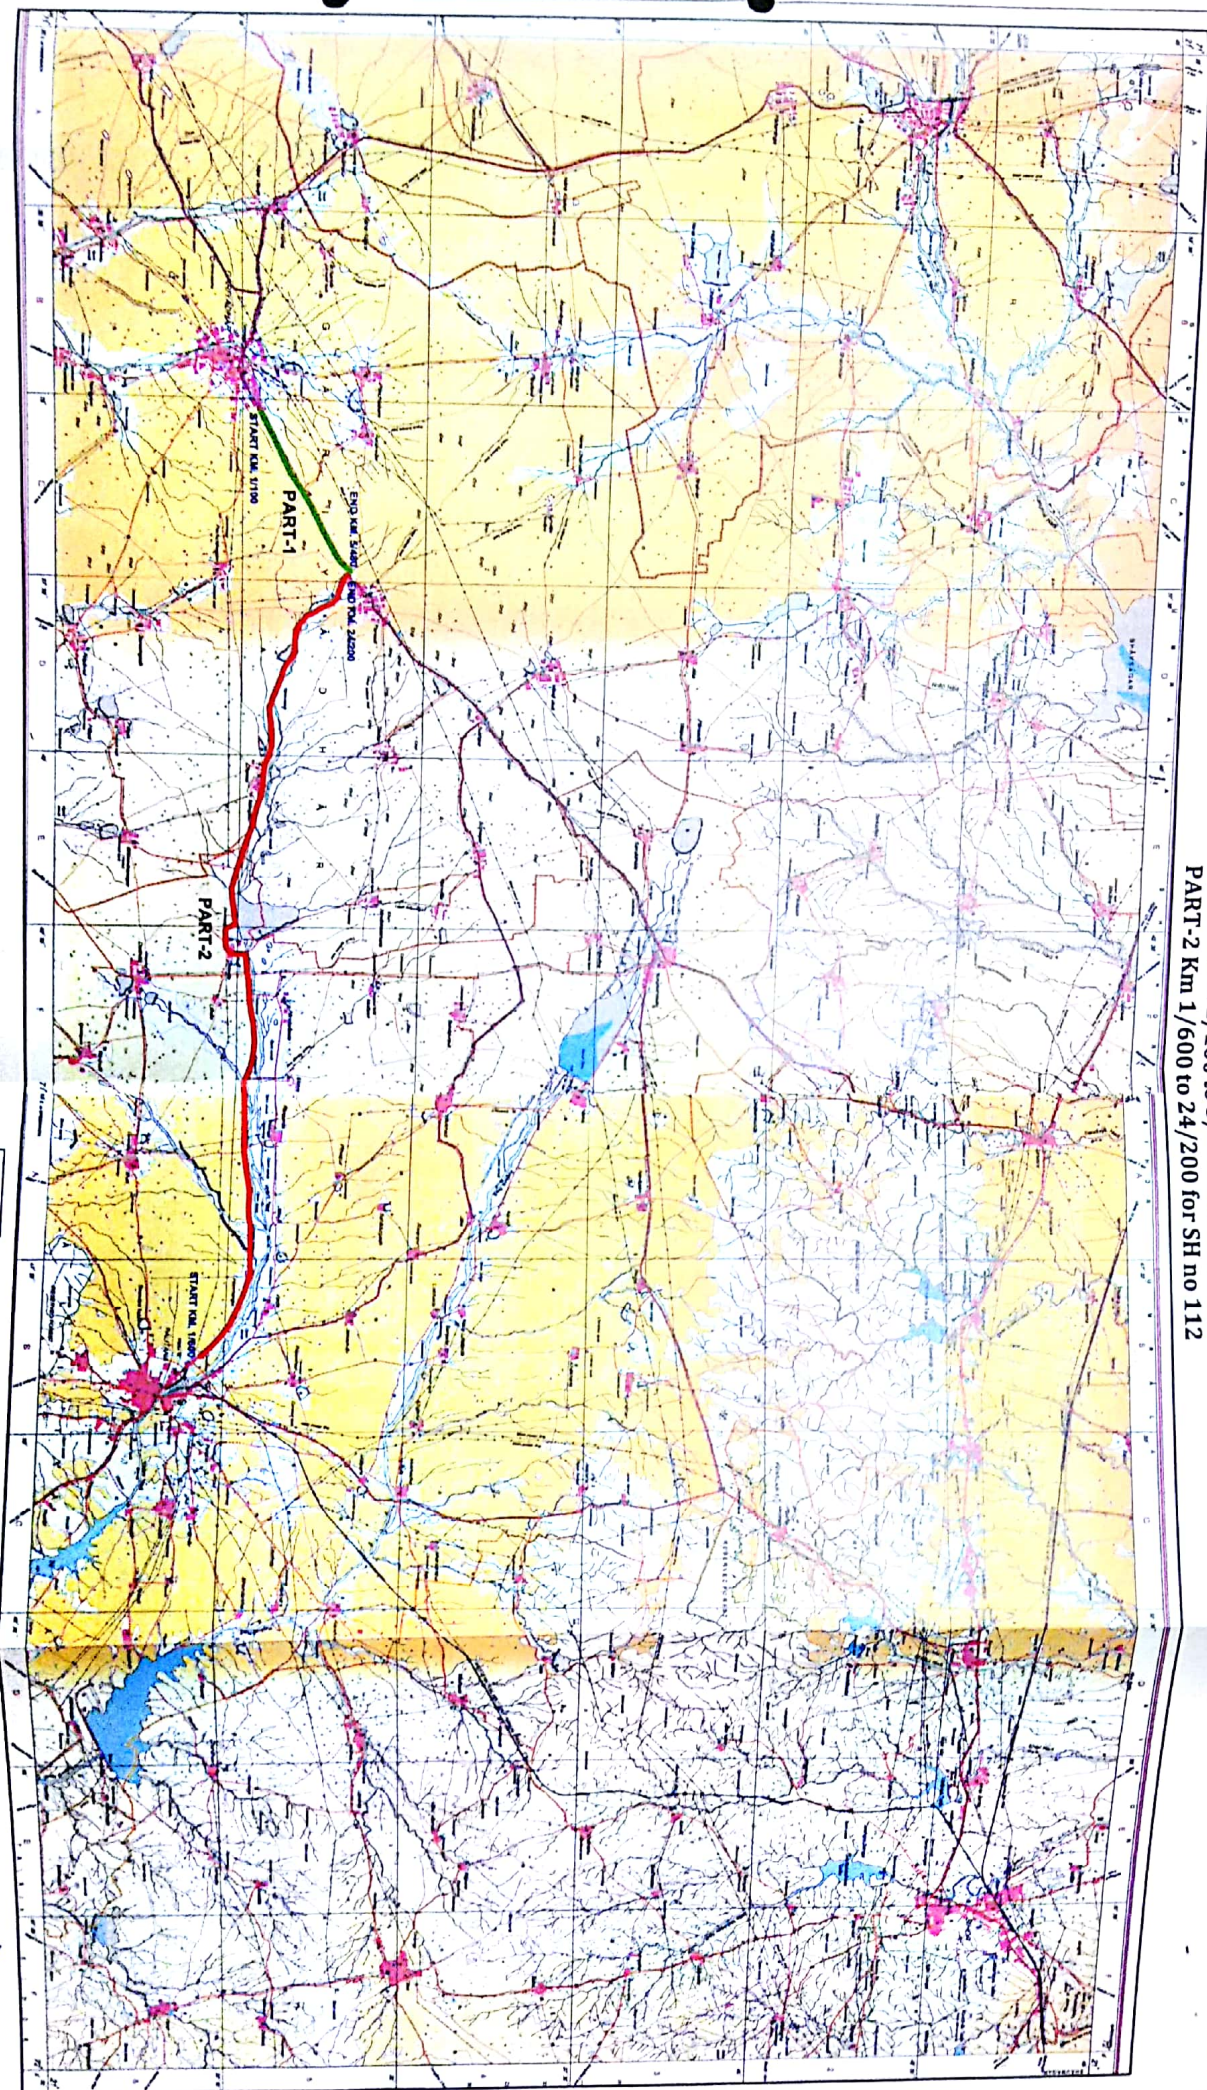

ROAD SHOWING PART-1
ROAD SHOWING PART-2

By Executive Engineer
R & B Sub Division
Palitana

Executive Engineer
R & B Division
Bhavnagar