


Project Proposal of Indian Bio-Fuel Co.Retail Outlet on NH-327E by in Supaul District.

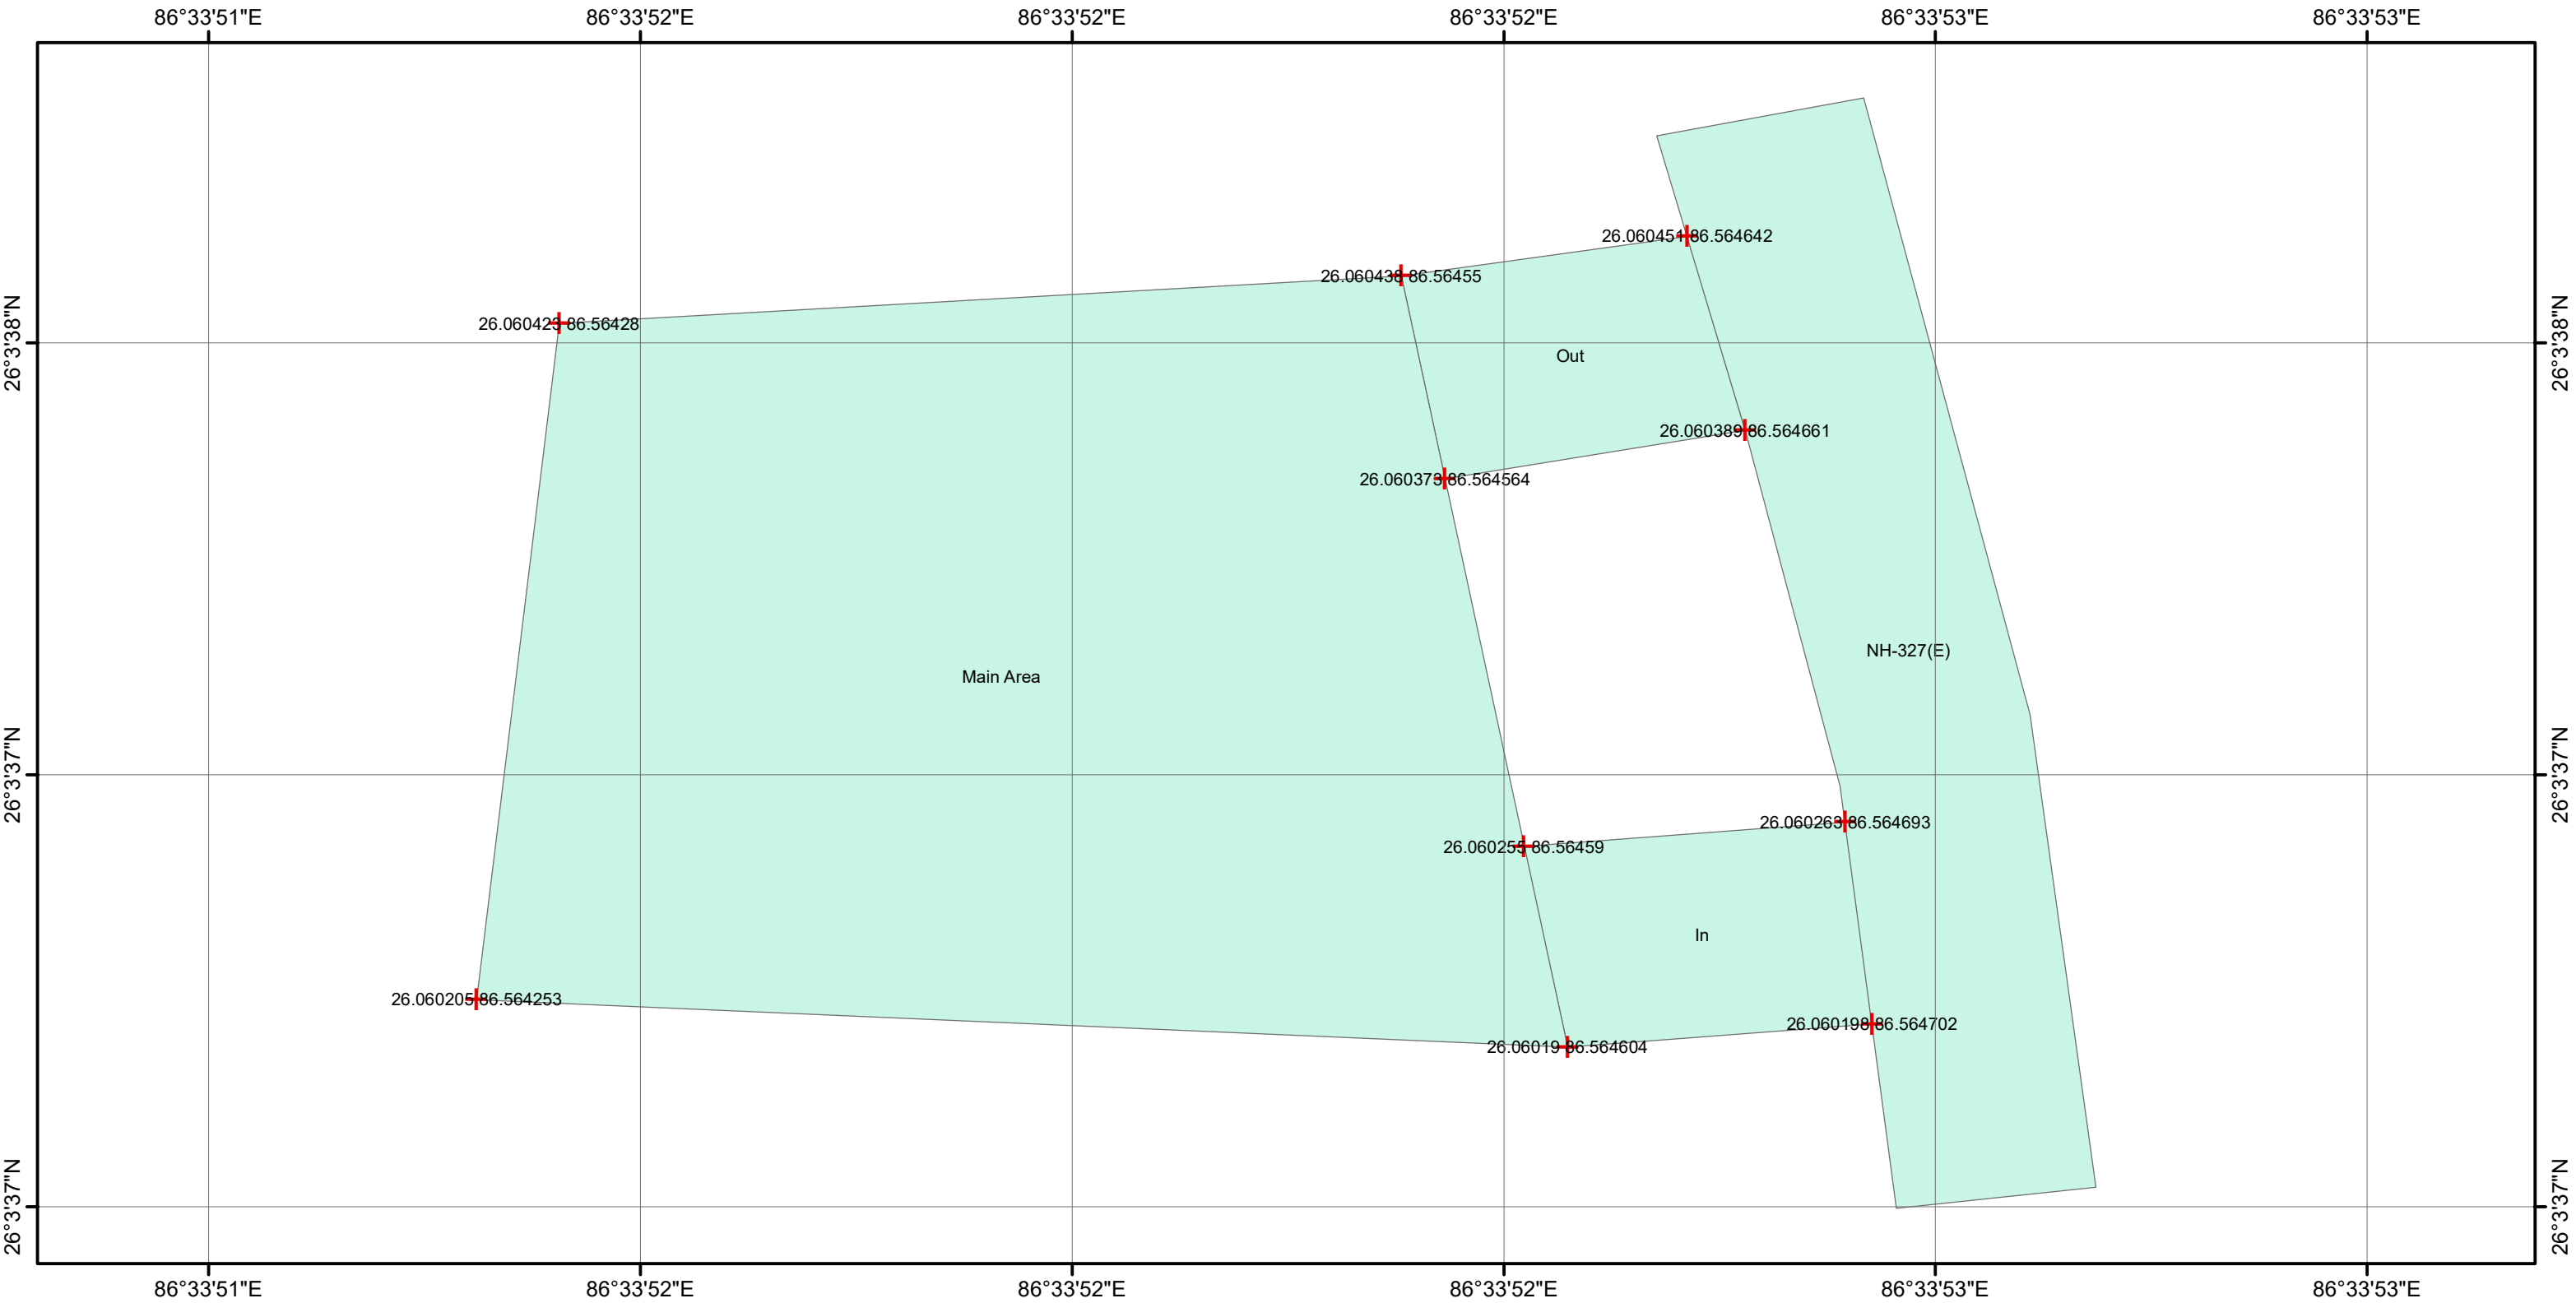

Legend

GPS_Location

Layer

0

Meters

15

30

Scale: 1:222