


Permission for approach road to construction of Office of Smt
Kiran Singla & Sh Ashish Singla on Northern Bypass Patiala Km
4-5 L/S Tehsil & Distt : Patiala

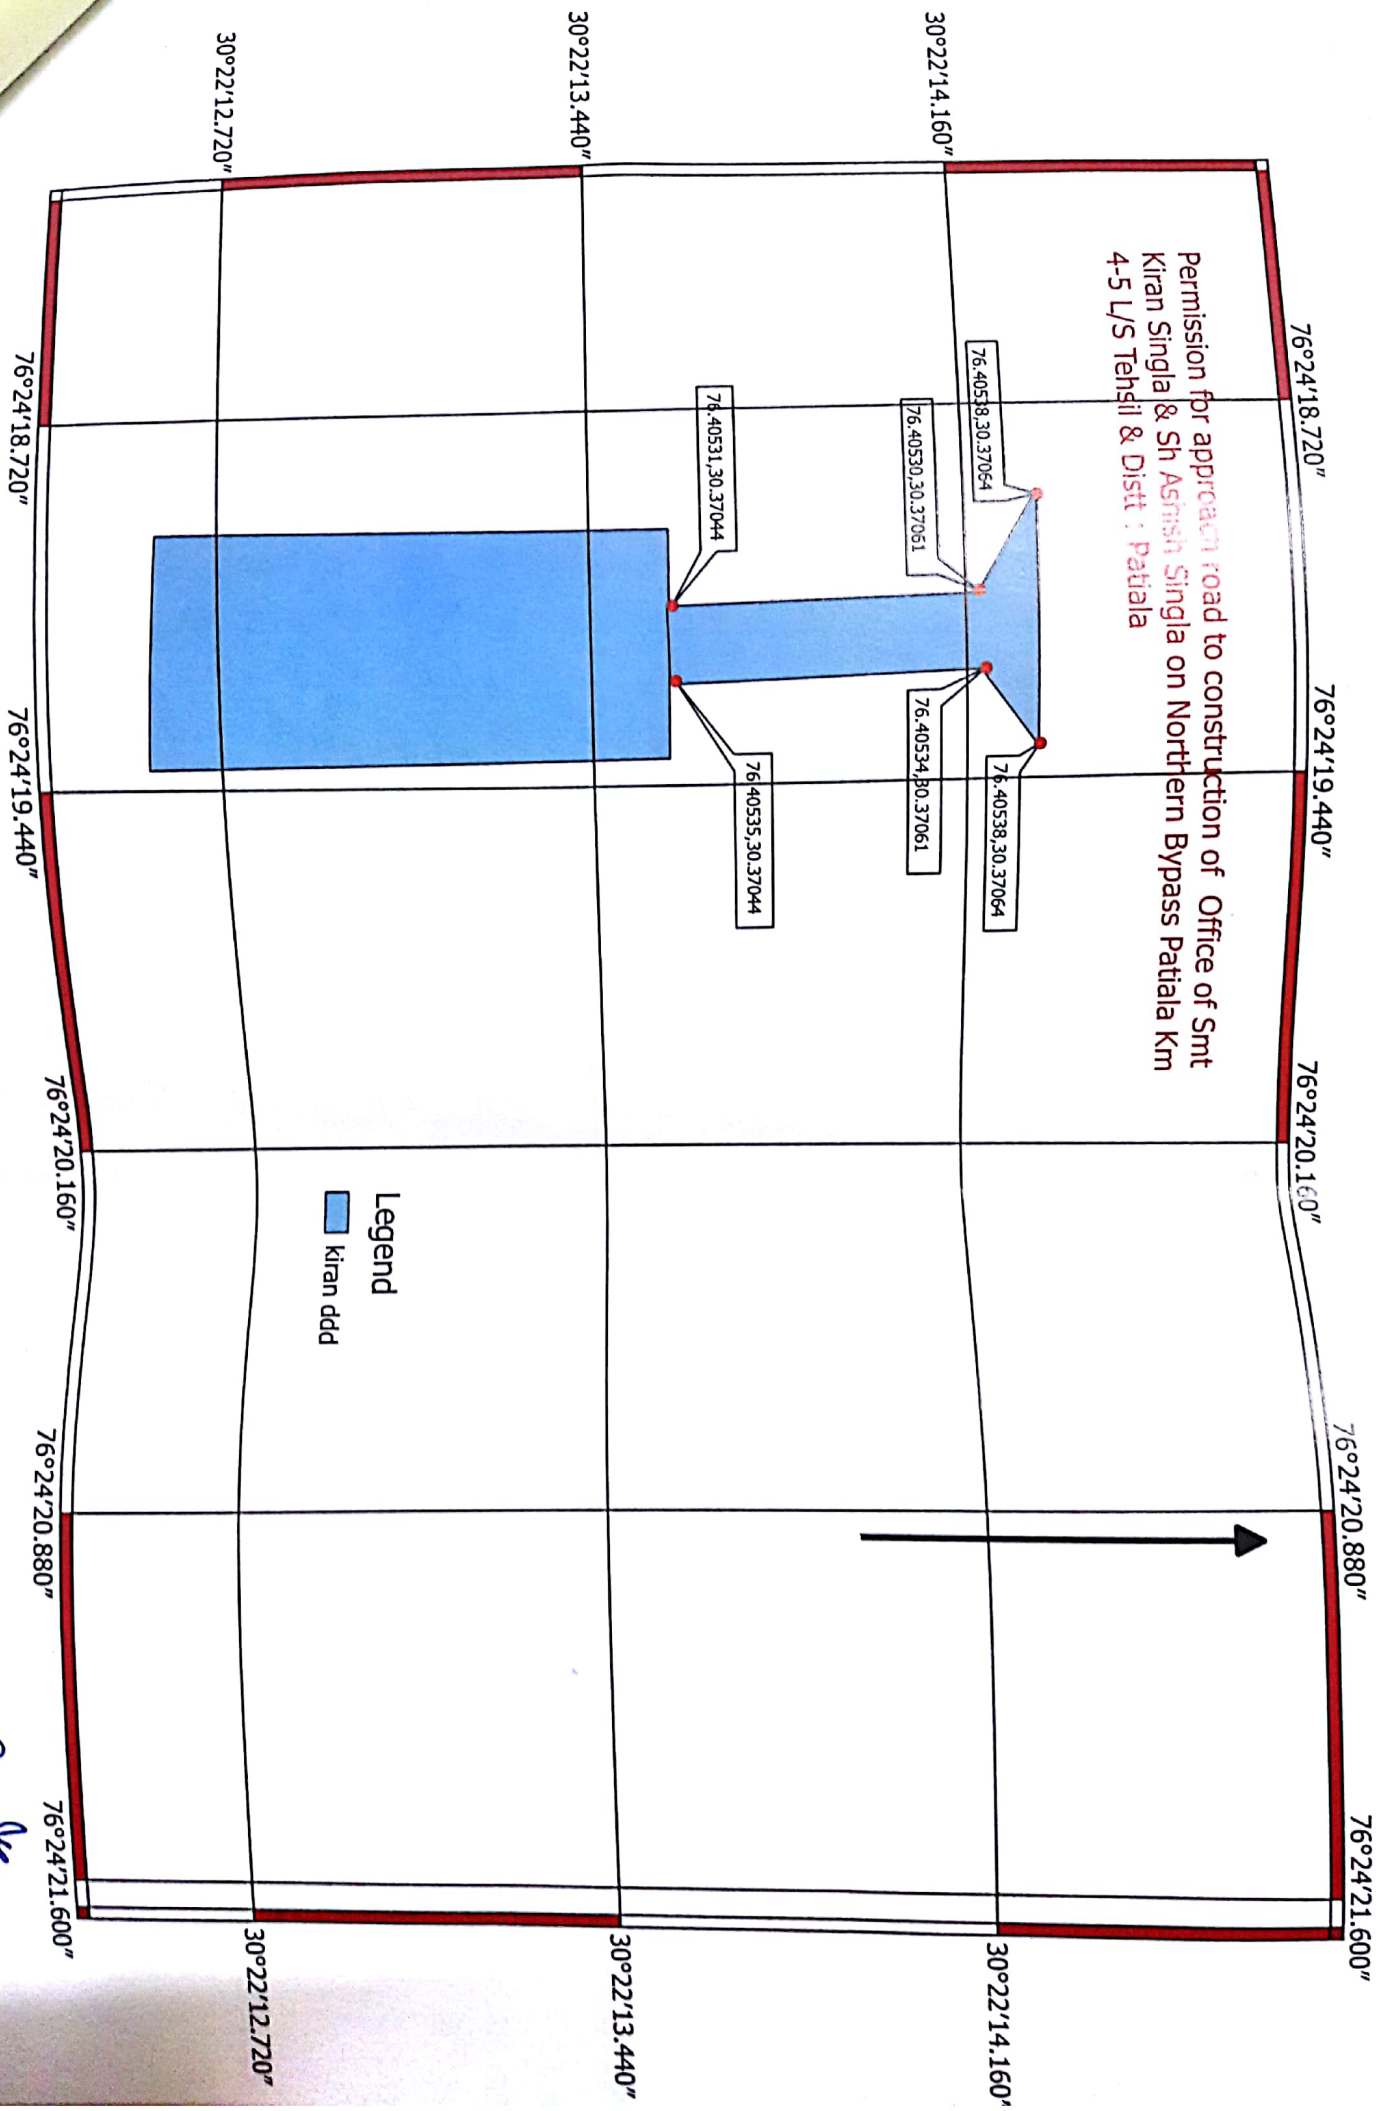

Kiran Singla
Dy. Secy.