


NAME OF WORK :- ALIGNMENT OF FROM KM 2 OF TOLI M/R TO BAGAR M/ R

LENGTH OF ROAD:- 10.00 KM.

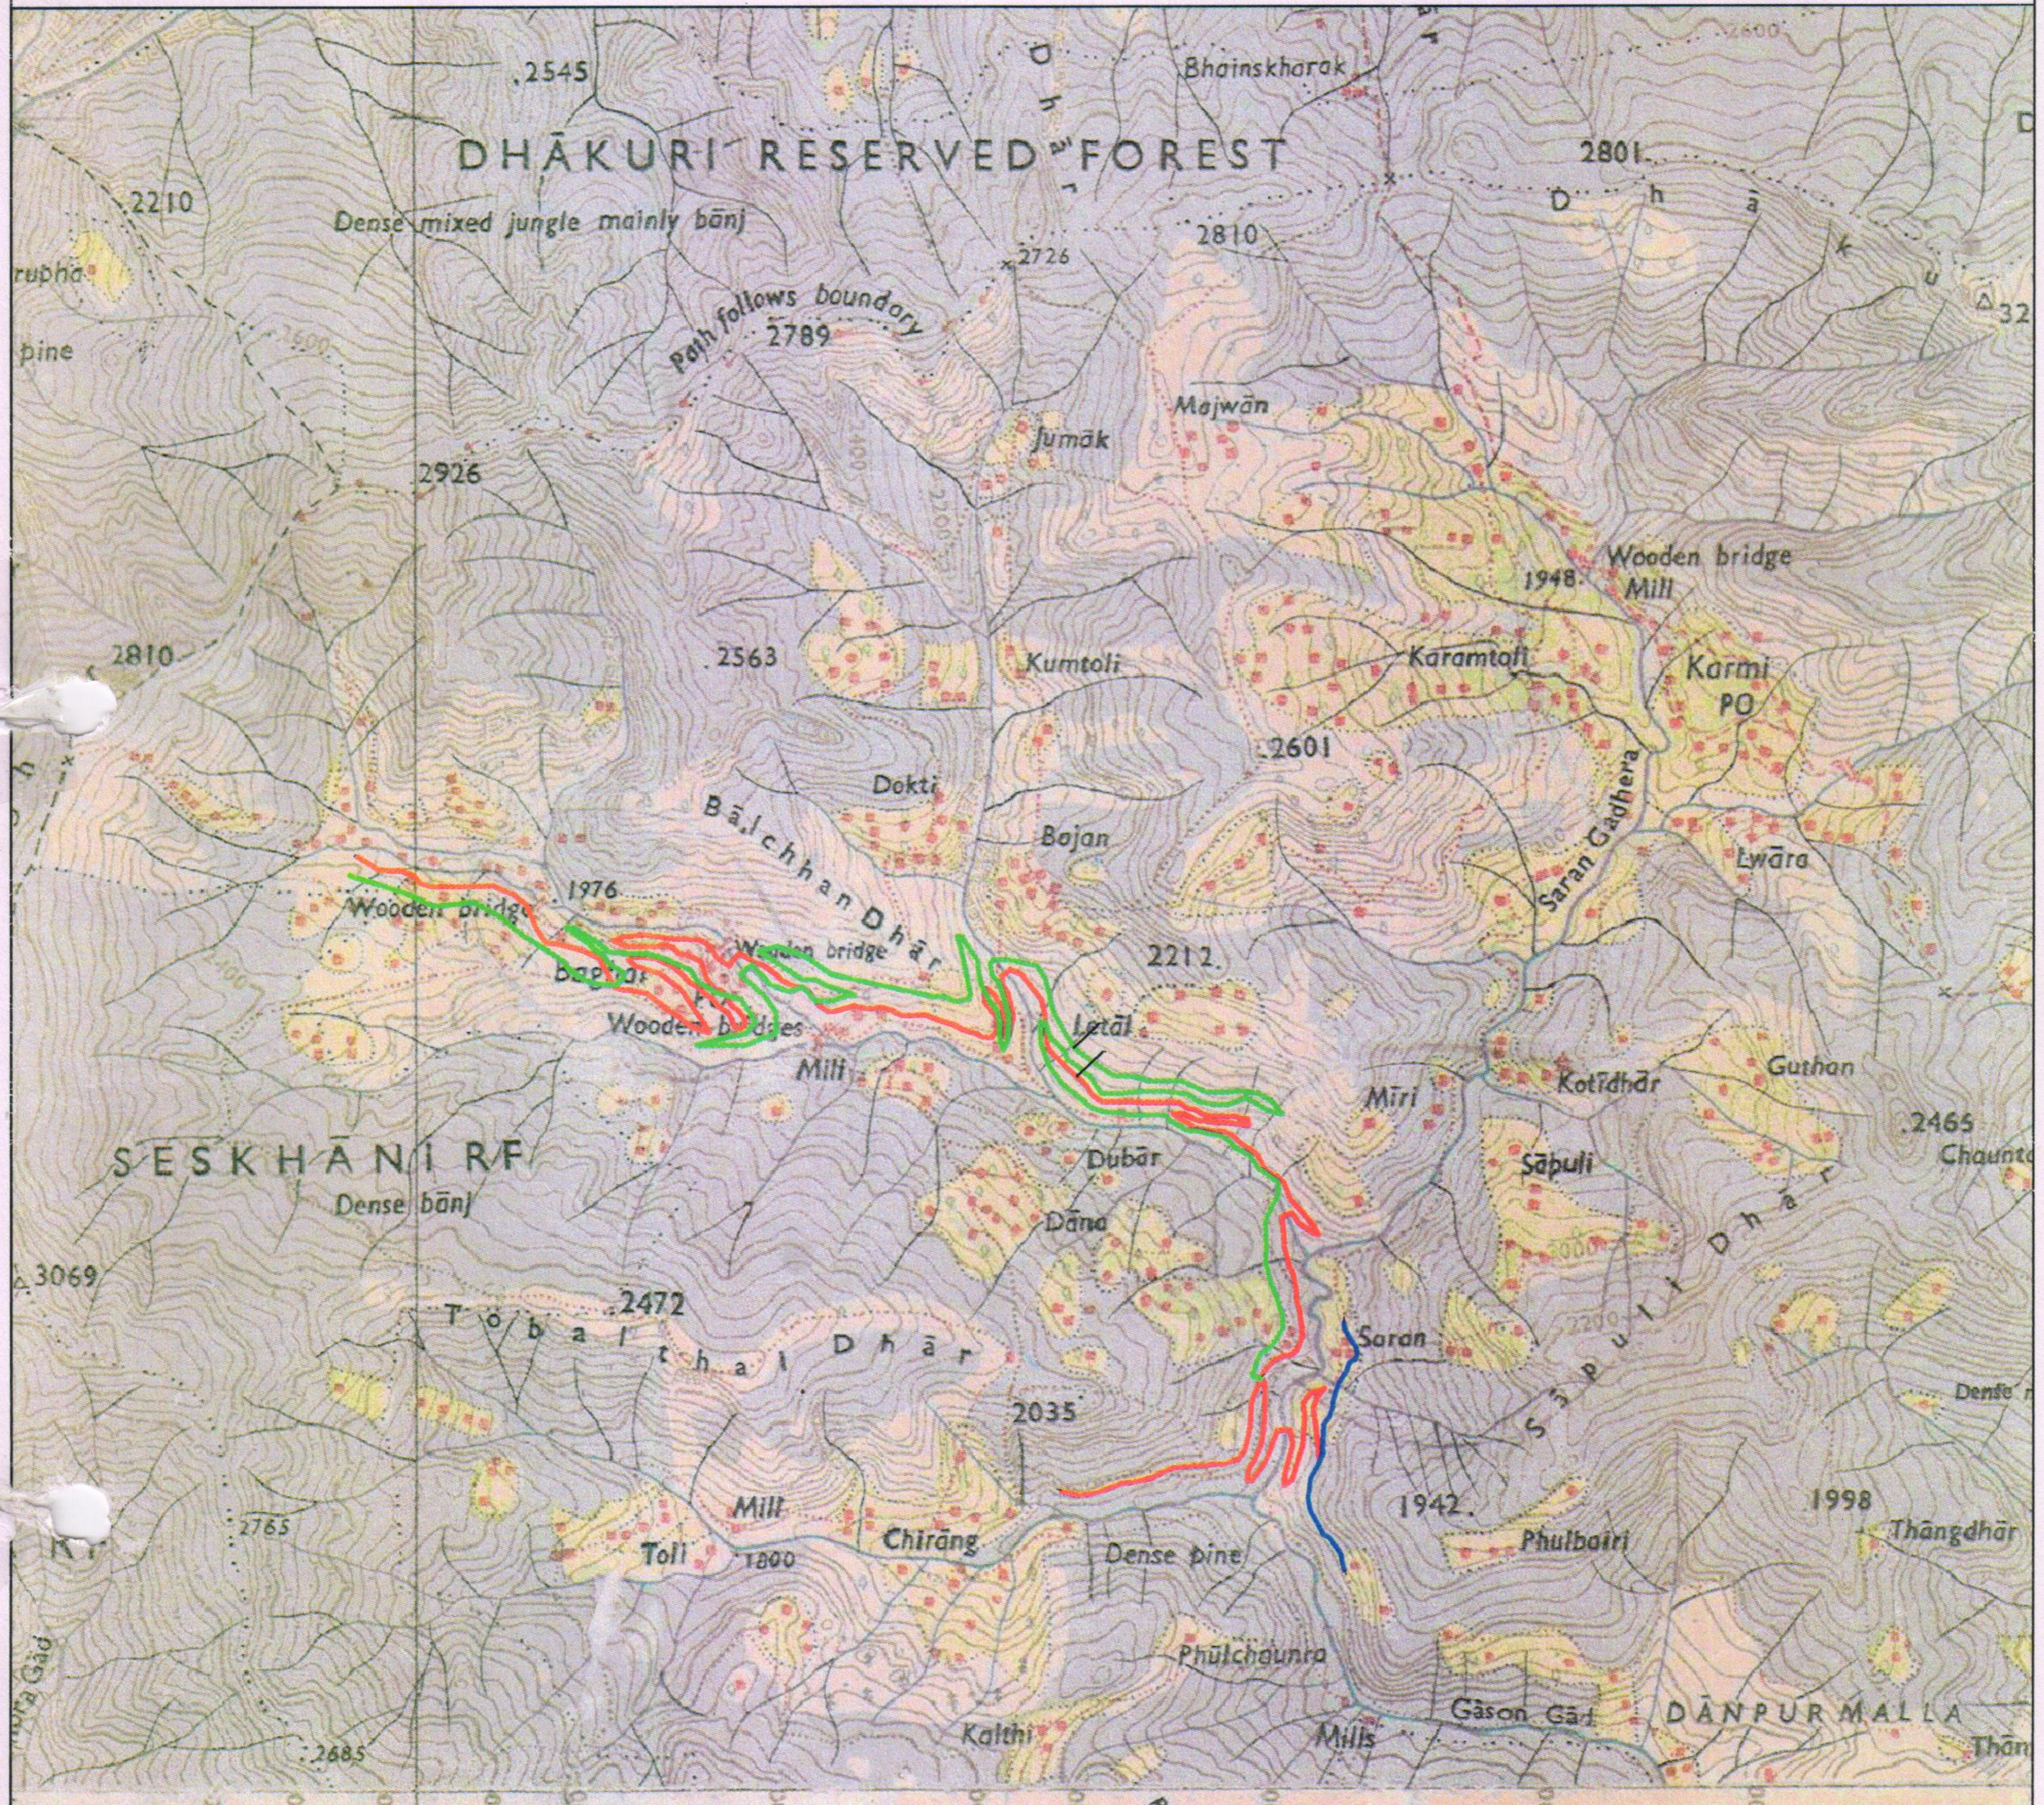

ALIGNMENT-1 IS RECOMENDED FOR SANCTION SHOWN IN RED.

SCALE:-1:50,000

S.NO.	ALIGNMENT	COLOUR
1.	ALIGNMENT-1.	
2.	ALIGNMENT-2.	
3.	EXISTING ROAD	

J.E.

A.E.

E.E.

प्रमाणित वनाधिकारी
बागेश्वर वन प्रभाग,
बागेश्वर.