

GEO-REFERENCE

MAP

WATER STORAGE
TANK BREH SIDHBARI
(DHARAMSHALA)
AREA - 0 - 01 - 00

UNIVERSAL TRANSVERSE MERCATOR		
Sr.No.	Eastings	Northings
BT1	627953	3560468
BT2	627962	3560464
BT3	627955	3560457
BT4	627946	3560461

ROAD INDEX	TOPO INDEX
FOREST LAND	FOREST LAND
PRIVATE LAND	PRIVATE LAND



IRRIGATION AND PUBLIC HEALTH DEPARTMENT


DHARAMSHALA

WATER STORAGE TANK AT BREH SIDHBARI

MAGNUS INFRA TECH PVT. LTD.

KHARSA, H.P.

SCALE: 1:5000	SHEET - 1.43 - W / 8
DATE: 10/02/2020	BY: 10/12/18
DR: 10/12/18	BY: 10/12/18
PS: 10/12/18	BY: 10/12/18

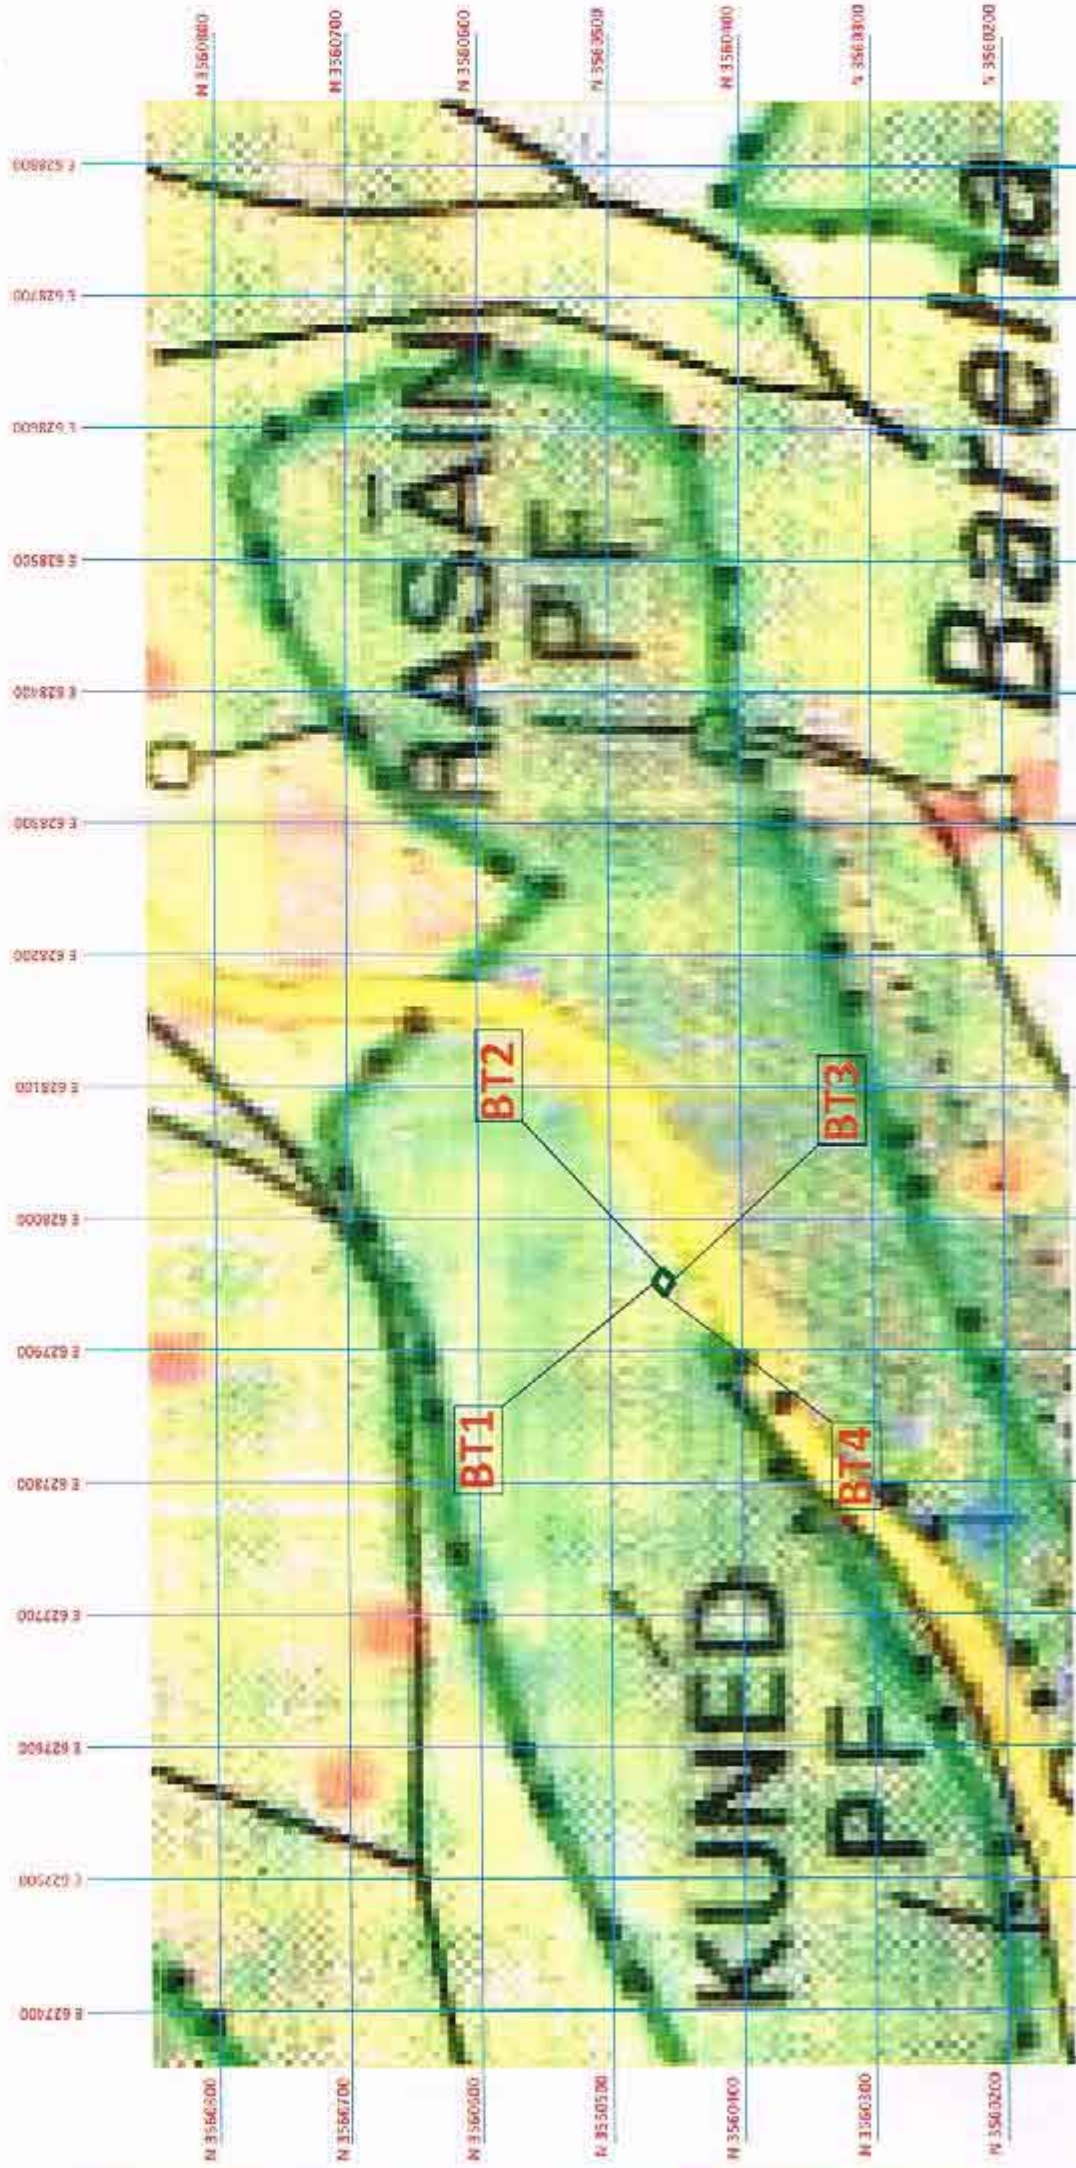

SCALE: 1:5000



SCALE: 1:5000



Executive Engineer
IPH Division
Dharamshala