


TOPOSHEET :-

Proposed Link Road From Gahar Da Ghattu to village Lanoh (0/00 to 3/510KM)

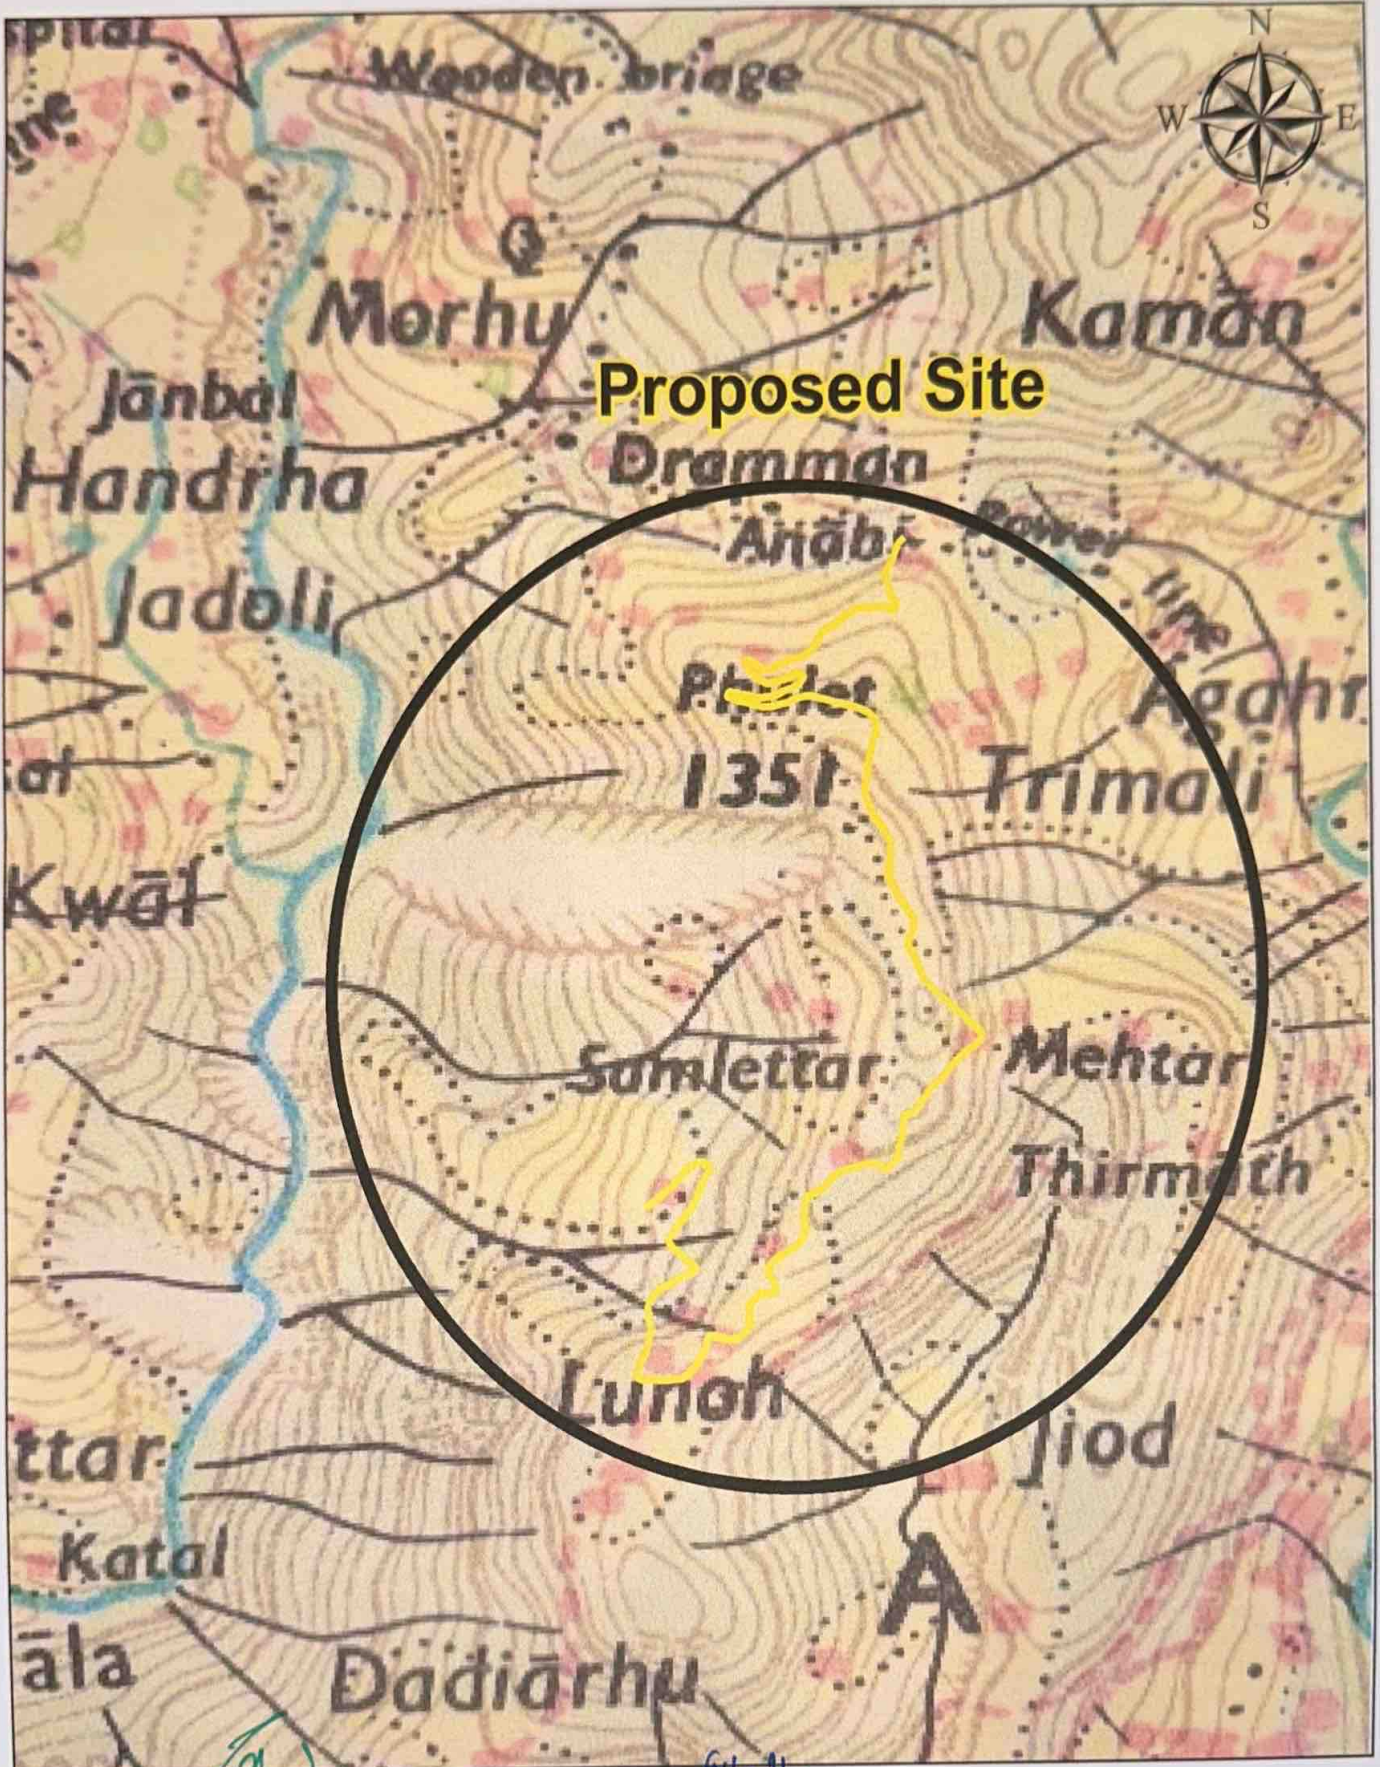

Proposed Site

Phelat
1351

Samlettar

Lanoh

Index Assistant Engineer
Chowari Sub. Division
MPPWD Chowari

Proposed Site



Executive Engineer
Chowari Division
MPPWD Chowari

Toposheet No :- 43P15

Scale

[Signature]
1.50000
DFO Dalhousie