


**TOPOSHEET MAP FOR CONSTRUCTION OF PUMP ROOM /R-MAIN AT WSS BANISTA PINGLA  
DA TALAB TEHSIL RAMNAGAR**

**TOPOSHEET NO. 43 P/1**

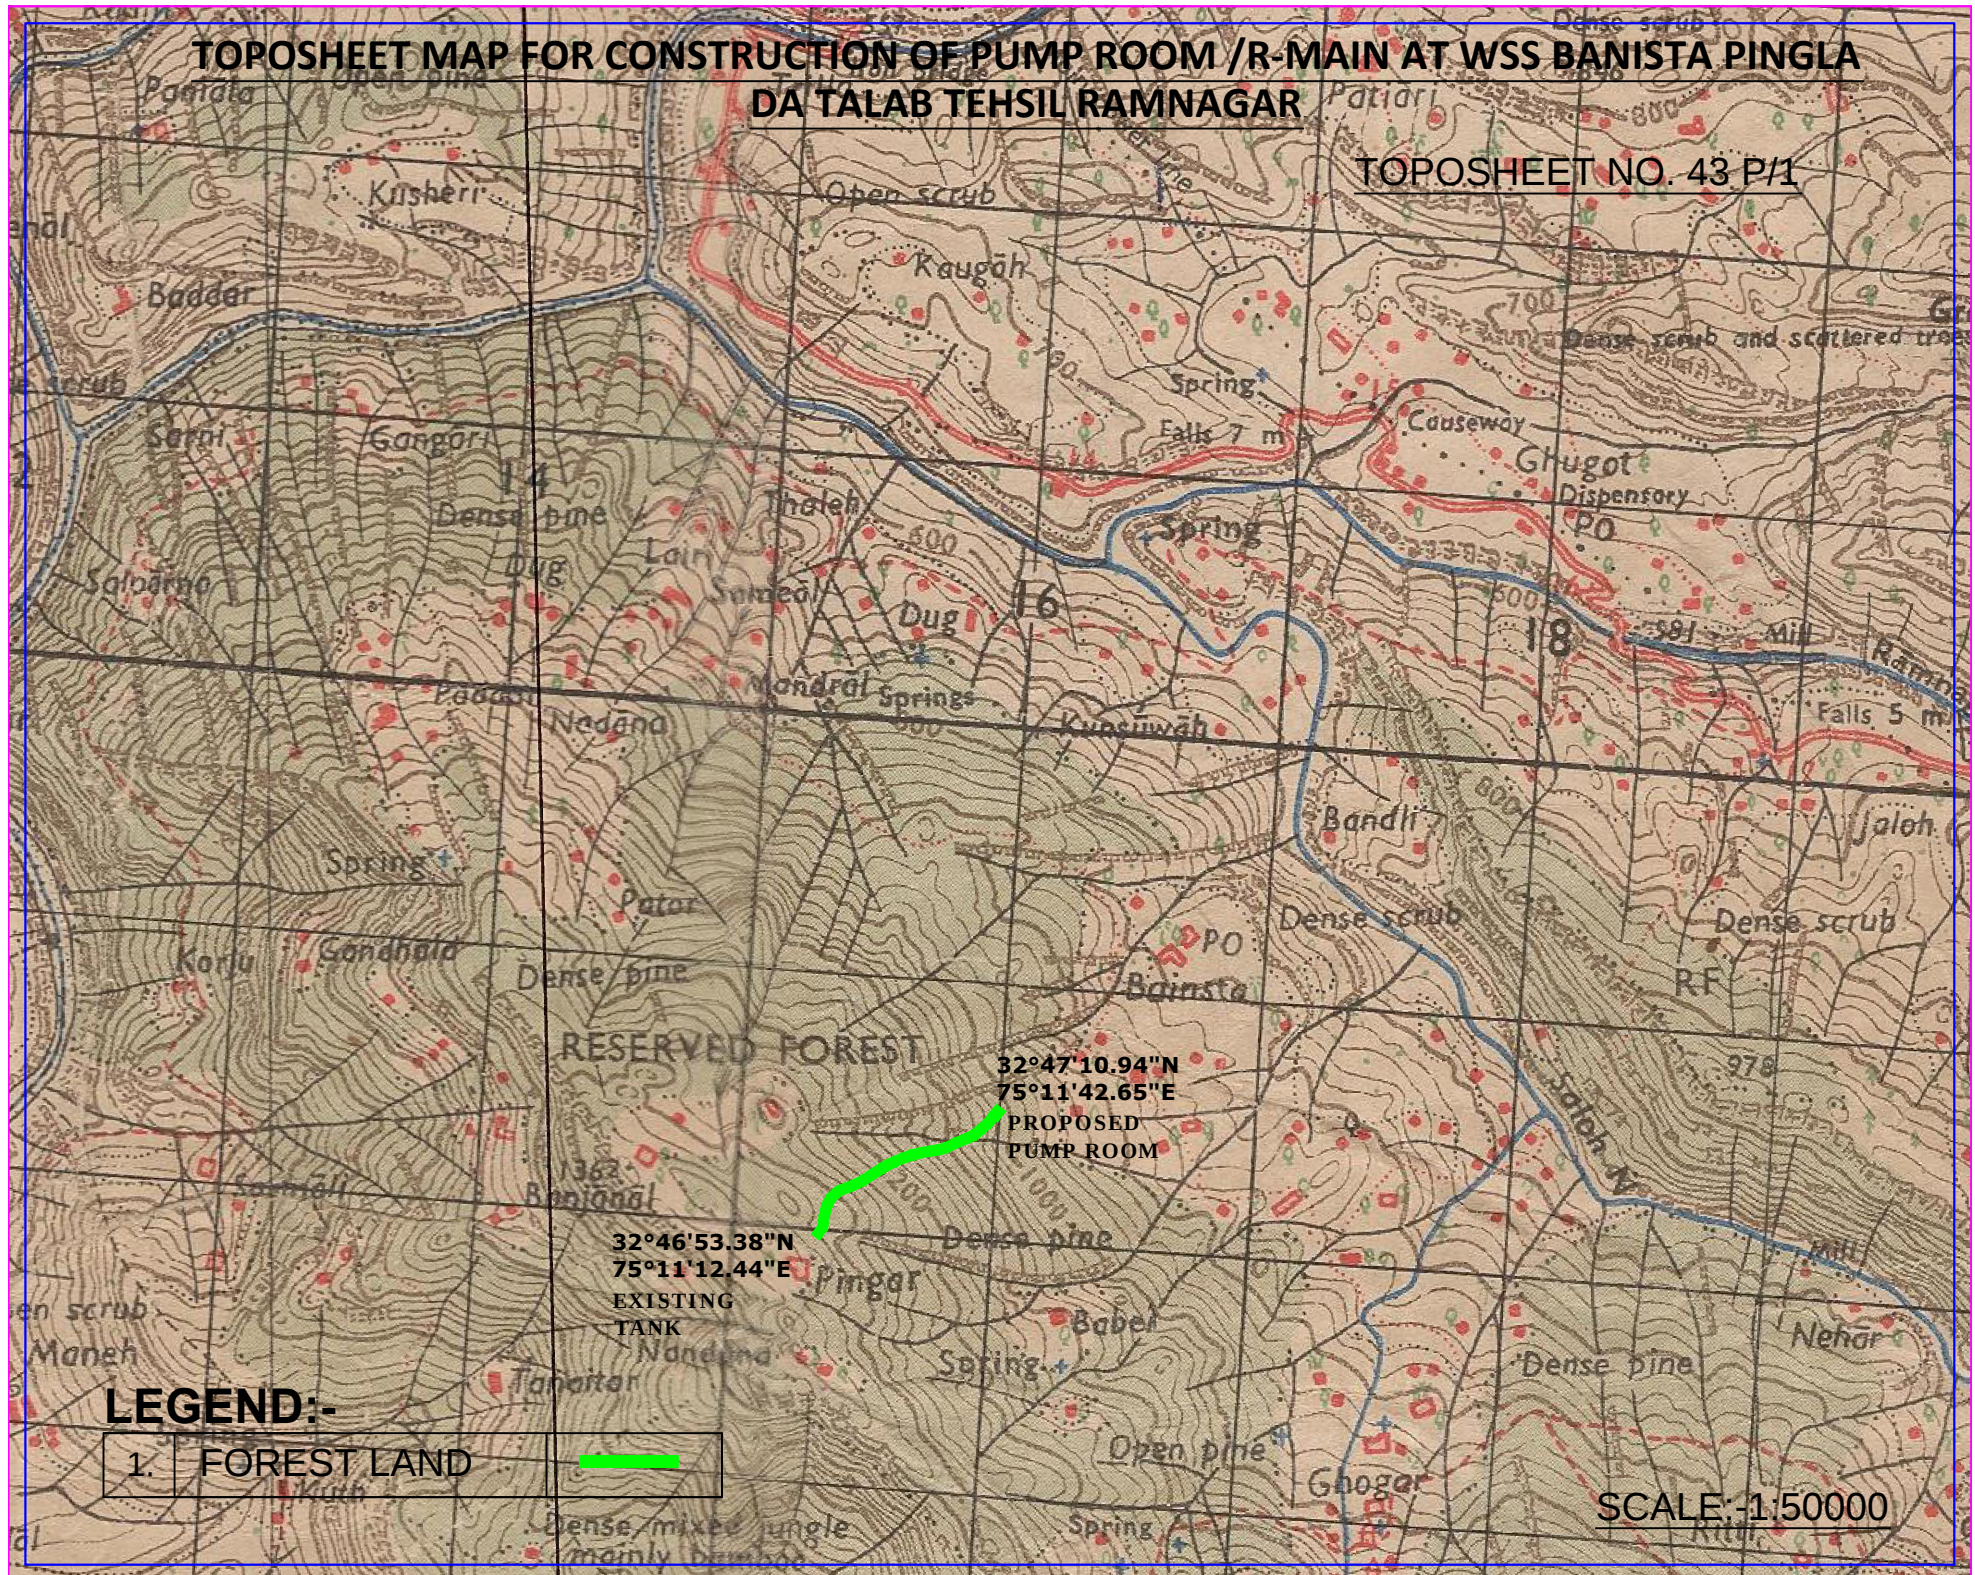

**LEGEND:-**

|    |             |  |
|----|-------------|--|
| 1. | FOREST LAND |  |
|----|-------------|--|

**SCALE:-1:50000**