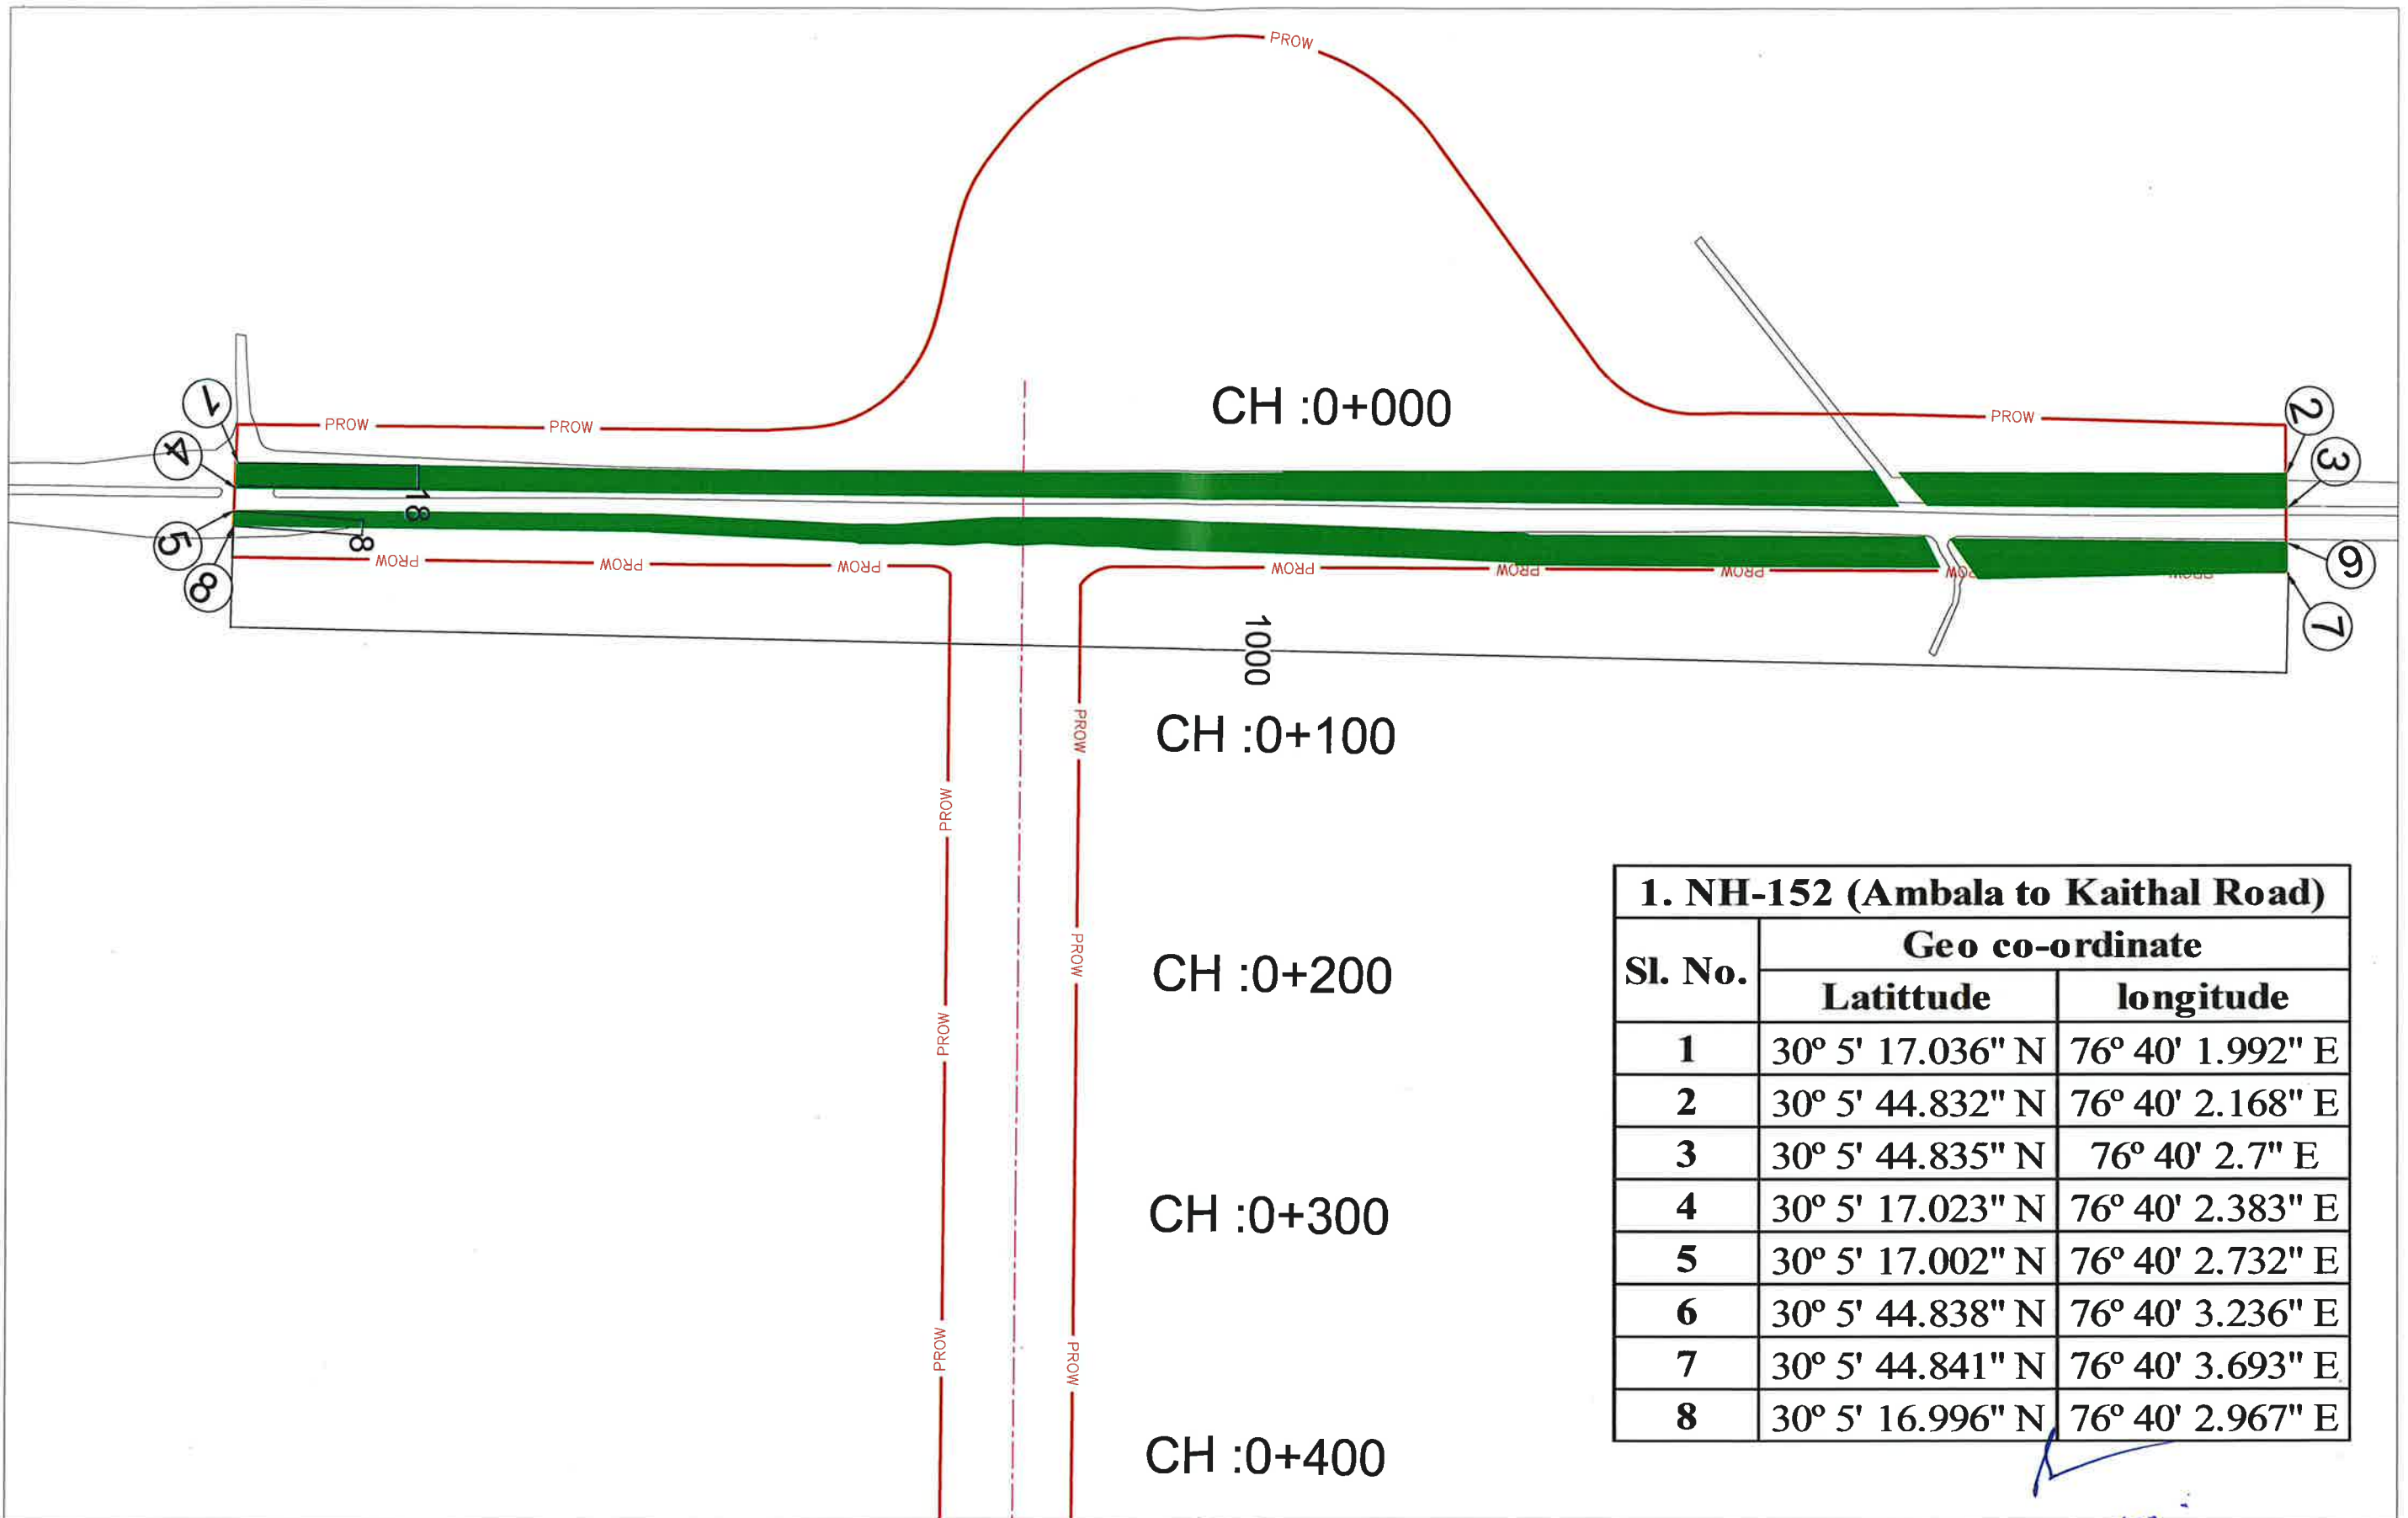


ISMAILABAD

SHAHBAD

**1. NH-152 (Ambala to Kaithal Road)**

Sl. No.	Geo co-ordinate	
	Latittude	longitude
1	30° 5' 17.036" N	76° 40' 1.992" E
2	30° 5' 44.832" N	76° 40' 2.168" E
3	30° 5' 44.835" N	76° 40' 2.7" E
4	30° 5' 17.023" N	76° 40' 2.383" E
5	30° 5' 17.002" N	76° 40' 2.732" E
6	30° 5' 44.838" N	76° 40' 3.236" E
7	30° 5' 44.841" N	76° 40' 3.693" E
8	30° 5' 16.996" N	76° 40' 2.967" E

CENTER LINE	
PROW	
FOREST AREA	





Consultant:
S.A. Infrastructure Consultants Pvt. Ltd.
IN ASSOCIATION WITH SUTRA
Plot No. 7A/1, Sector 142, Noida-201301 (Uttar Pradesh)
Phone No- 0120-6148000 Fax-0120-6148090
info@sainfra.com

Client : **NATIONAL HIGHWAYS AUTHORITY OF INDIA**
(Ministry of Road, Transport & Highways, Govt. of India)
Project: Development of 4 lane green field highway starts from Jalbehra (km 00.000) near Ismailabad to Patti Kankra (km 22.850) near Shahbad in the State of Haryana under Bharatmala Pariyojana (Lot 6/ Package 6).

Drawing Title :
DGPS MAP

DRAWING NO : JAL/SHA/DDPR/ISS		Scale : N.T.S	
Date: FEBRUARY 2023			
DESIGNED (A) Vinay Raj Vinay Raj	DRAWN (B) Ankit Singh Ankit Singh	CHECKED (C) Radhey Shyam Gangwar Radhey Shyam Gangwar	APPROVED (D) Shantanu

Project Director
NHAI, PIU-BHIWANI

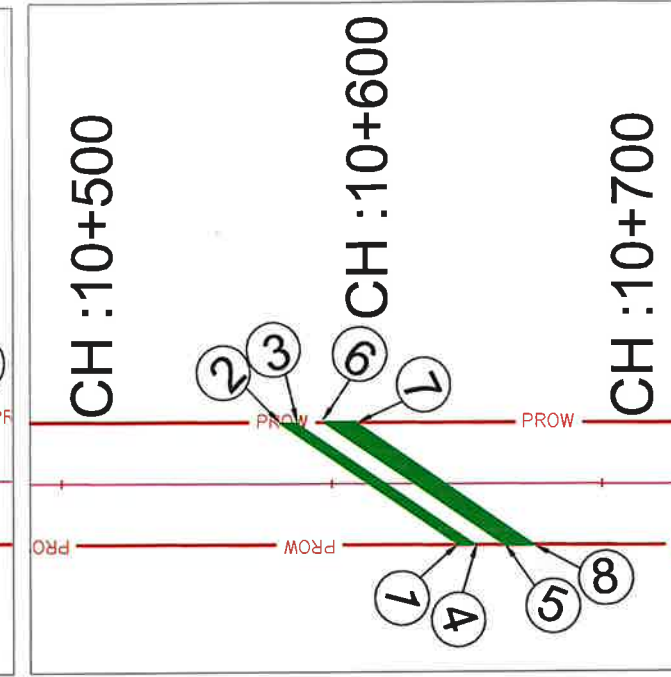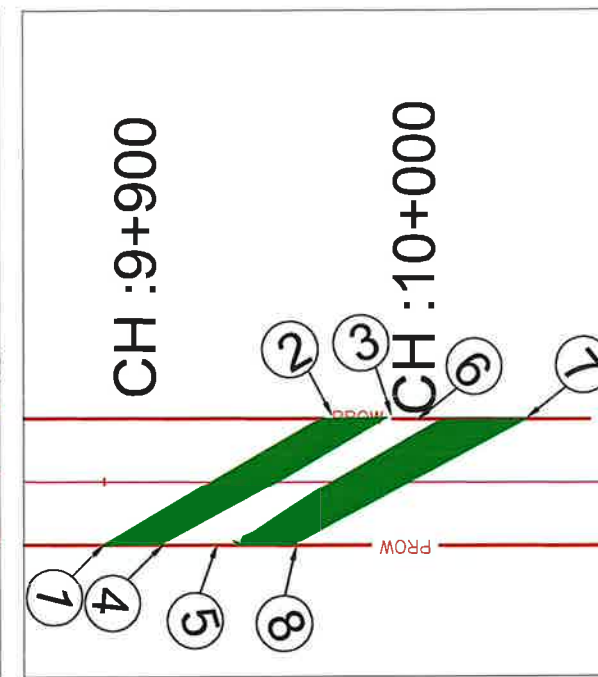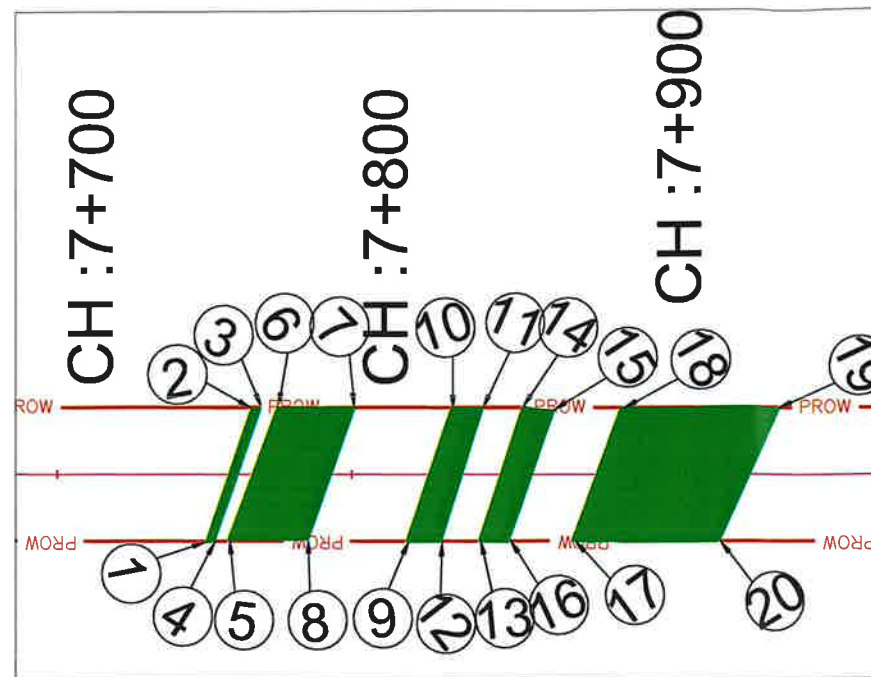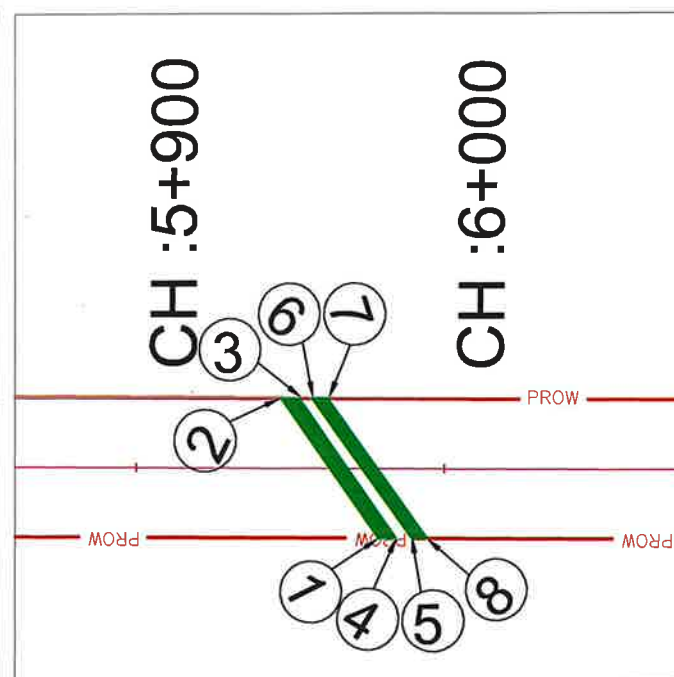




2. Ismailabad – Roti Jhansa Road		
Sl. No.	Geo co-ordinate	
	Latitude	Longitude
1	30° 6' 56.727" N	76° 43' 6.266" E
2	30° 6' 56.766" N	76° 43' 4.2" E
3	30° 6' 56.93" N	76° 43' 4.344" E
4	30° 6' 56.885" N	76° 43' 6.399" E
5	30° 6' 57.012" N	76° 43' 6.507" E
6	30° 6' 57.03" N	76° 43' 4.429" E
7	30° 6' 57.171" N	76° 43' 4.54" E
8	30° 6' 57.149" N	76° 43' 6.597" E

Jhansa Majri Road, Narwana Branch Canal, SYL Nahar		
Sr.No.	Co-ordinate	
	Latitude	Longitude
1	30° 7'32.81"N	76°44'0.04"E
2	30° 7'34.28"N	76°43'59.58"E
3	30° 7'34.35"N	76°43'59.68"E
4	30° 7'32.86"N	76°44'0.12"E
5	30° 7'32.95"N	76°44'0.28"E
6	30° 7'34.45"N	76°43'59.87"E
7	30° 7'34.90"N	76°44'0.64"E
8	30° 7'33.43"N	76°44'1.10"E
9	30° 7'34.05"N	76°44'2.15"E
10	30° 7'35.51"N	76°44'1.70"E
11	30° 7'35.69"N	76°44'2.01"E
12	30° 7'34.23"N	76°44'2.48"E
13	30° 7'34.51"N	76°44'2.93"E
14	30° 7'35.95"N	76°44'2.45"E
15	30° 7'36.14"N	76°44'2.78"E
16	30° 7'34.67"N	76°44'3.23"E
17	30° 7'35.12"N	76°44'4.01"E
18	30° 7'36.56"N	76°44'3.53"E
19	30° 7'37.05"N	76°44'4.38"E
20	30° 7'35.56"N	76°44'4.76"E

Jhansa Tangori Bandh		
Sr.No.	Co-ordinate	
	Latitude	Longitude
1	30° 8'11.28"N	76°45'6.23"E
2	30° 8'13.65"N	76°45'7.35"E
3	30° 8'14.61"N	76°45'9.02"E
4	30° 8'12.06"N	76°45'7.57"E
5	30° 8'12.11"N	76°45'7.68"E
6	30° 8'14.73"N	76°45'9.20"E
7	30° 8'15.61"N	76°45'10.72"E
8	30° 8'12.99"N	76°45'9.19"E

Kalsani Tangaur Kurli Road		
Sr.No.	Co-ordinate	
	Latitude	Longitude
1	30° 8'25.46"N	76°45'27.70"E
2	30° 8'25.47"N	76°45'30.69"E
3	30° 8'25.39"N	76°45'30.55"E
4	30° 8'25.37"N	76°45'27.52"E
5	30° 8'25.21"N	76°45'27.24"E
6	30° 8'25.18"N	76°45'30.19"E
7	30° 8'25.09"N	76°45'30.04"E
8	30° 8'25.12"N	76°45'27.09"E




Project Director
NHA, PIU-BHIWANI

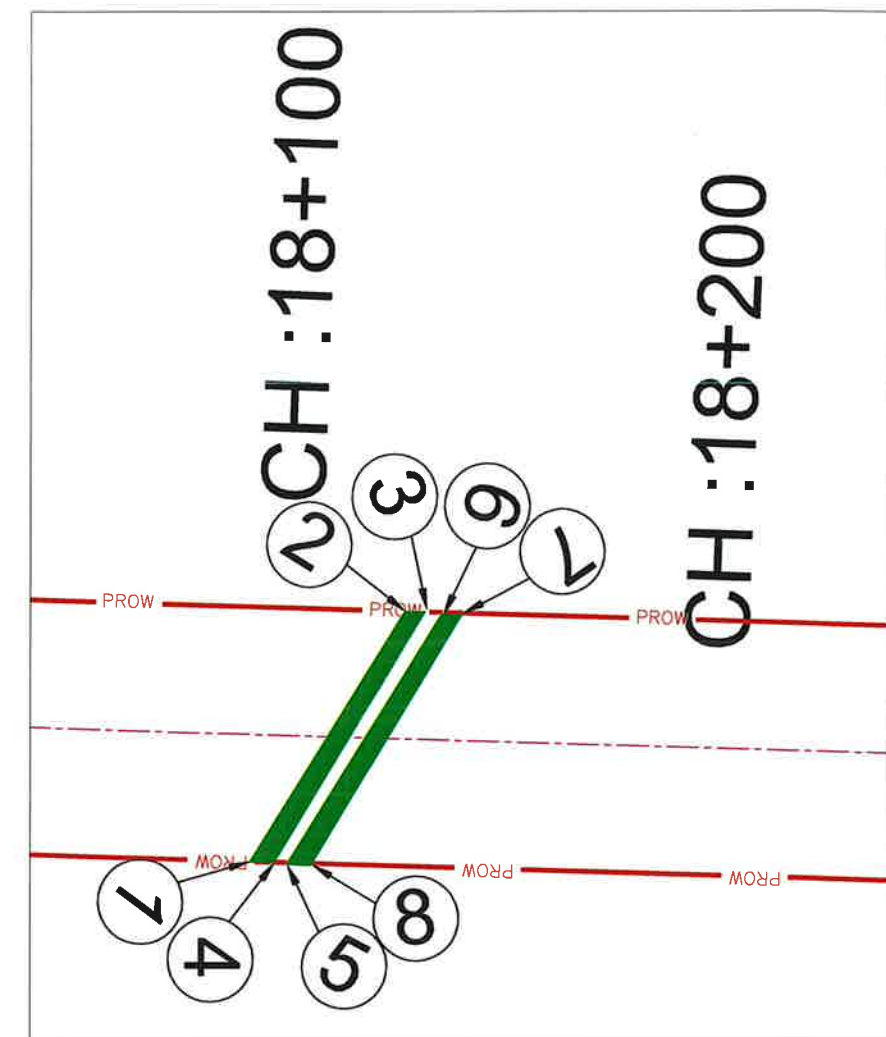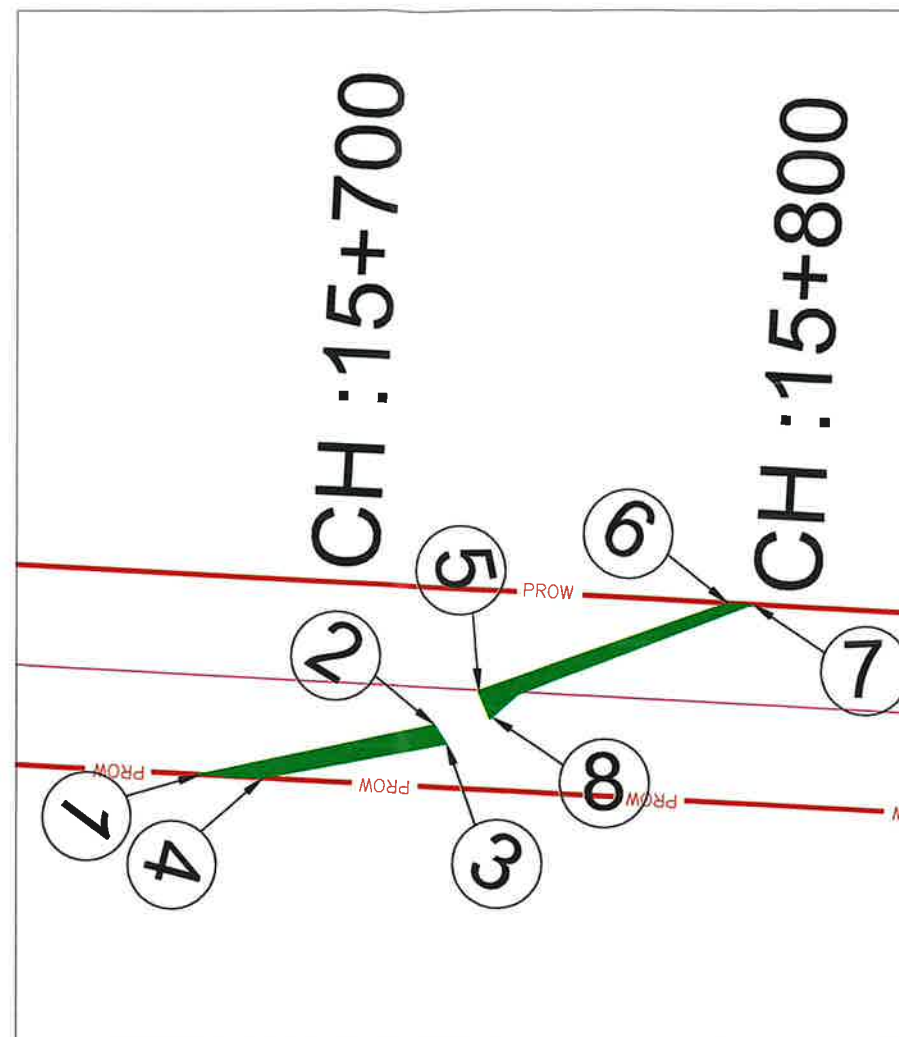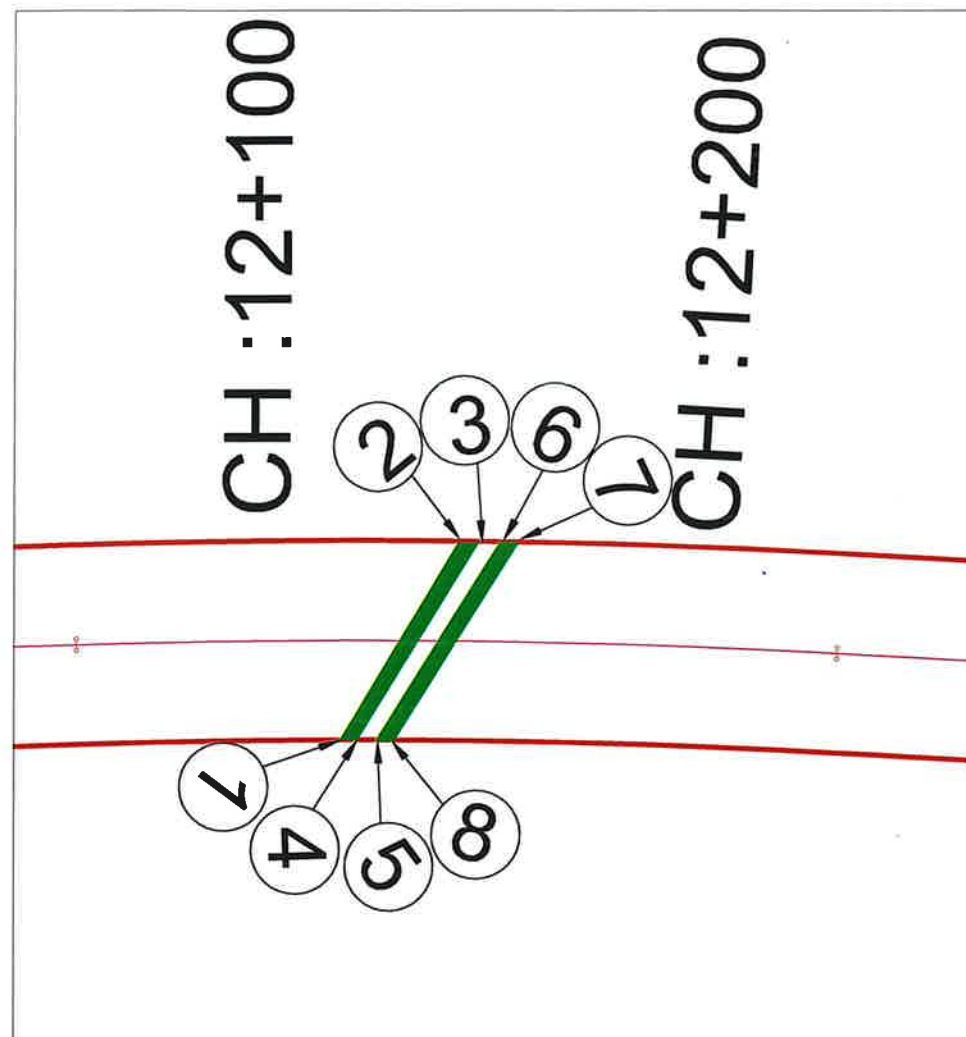

6. Bijarpur – Jhirauli Khurd Road		
Sl. No.	Geo co-ordinate	
	Latittude	longitude
1	30° 8' 51.669" N	76° 46' 16.181" E
2	30° 8' 53.344" N	76° 46' 16.172" E
3	30° 8' 53.416" N	76° 46' 16.313" E
4	30° 8' 51.729" N	76° 46' 16.309" E
5	30° 8' 51.8" N	76° 46' 16.442" E
6	30° 8' 53.468" N	76° 46' 16.453" E
7	30° 8' 53.529" N	76° 46' 16.591" E
8	30° 8' 51.865" N	76° 46' 16.572" E

Kalsana-Fatehgarh Jharauli Road		
Sr.No.	Co-ordinate	
	Lattitude	Longitude
1	30° 9'46.18"N	76°48'13.12"E
2	30° 9'47.34"N	76°48'14.56"E
3	30° 9'47.28"N	76°48'14.71"E
4	30° 9'46.38"N	76°48'13.55"E
5	30° 9'47.73"N	76°48'14.74"E
6	30° 9'49.22"N	76°48'16.12"E
7	30° 9'49.30"N	76°48'16.30"E
8	30° 9'47.62"N	76°48'14.92"E

8. Kalsani Tangaur Road		
Sl. No.	Geo co-ordinate	
	Latittude	longitude
1	30° 10' 23.548" N	76° 49' 32.73" E
2	30° 10' 25.799" N	76° 49' 32.753" E
3	30° 10' 25.872" N	76° 49' 32.905" E
4	30° 10' 23.637" N	76° 49' 32.914" E
5	30° 10' 23.677" N	76° 49' 33.019" E
6	30° 10' 25.928" N	76° 49' 33.042" E
7	30° 10' 26.001" N	76° 49' 33.194" E
8	30° 10' 23.766" N	76° 49' 33.203" E

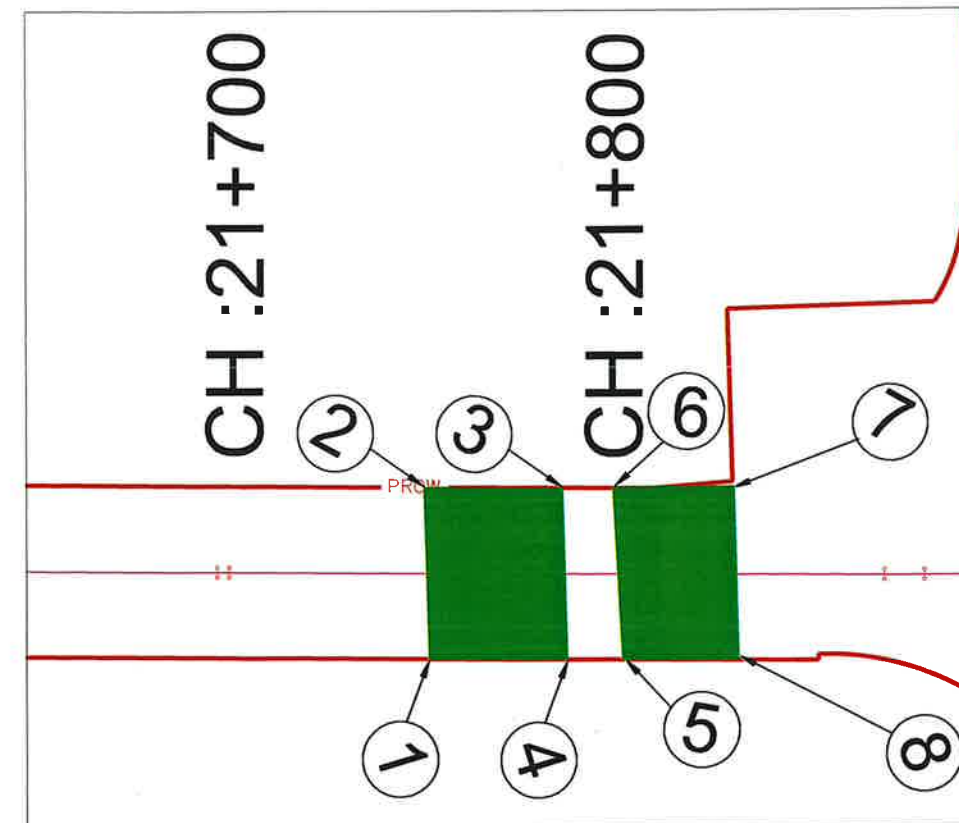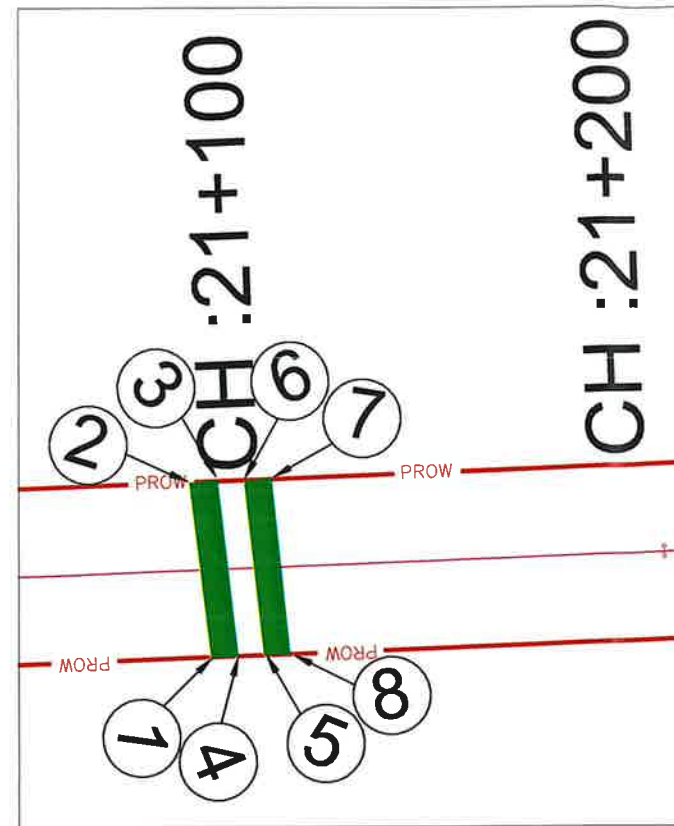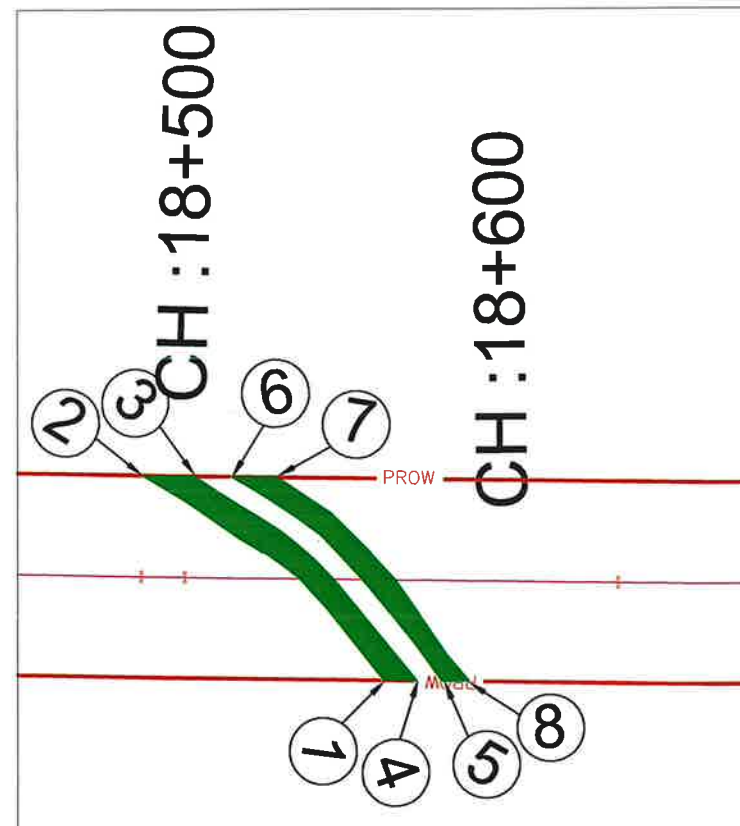

Shahbad Thol Road		
Sr.No.	Co-ordinate	
	Lattitude	Longitude
1	30°10'31.25"N	76°49'48.33"E
2	30°10'31.78"N	76°49'44.93"E
3	30°10'31.89"N	76°49'45.13"E
4	30°10'31.29"N	76°49'48.40"E
5	30°10'31.42"N	76°49'48.70"E
6	30°10'32.10"N	76°49'45.59"E
7	30°10'32.21"N	76°49'45.80"E
8	30°10'31.48"N	76°49'48.81"E


Golpura Road		
Sr.No.	Co-ordinate	
	Lattitude	Longitude
1	30°11'21.32"N	76°51'3.15"E
2	30°11'22.44"N	76°51'2.10"E
3	30°11'22.49"N	76°51'2.21"E
4	30°11'21.35"N	76°51'3.23"E
5	30°11'21.47"N	76°51'3.44"E
6	30°11'22.61"N	76°51'2.42"E
7	30°11'22.66"N	76°51'2.52"E
8	30°11'21.51"N	76°51'3.52"E

DUK Railway Line		
Sr.No.	Co-ordinate	
	Lattitude	Longitude
1	30°11'27.76"N	76°51'25.83"E
2	30°11'29.18"N	76°51'25.59"E
3	30°11'29.27"N	76°51'26.51"E
4	30°11'27.84"N	76°51'26.75"E
5	30°11'27.92"N	76°51'27.44"E
6	30°11'29.31"N	76°51'27.22"E
7	30°11'29.43"N	76°51'28.11"E
8	30°11'27.98"N	76°51'28.36"E

Project Director
NHAI, P.O.-BHIWANI

← ISMAILABAD

SHAHBAD →

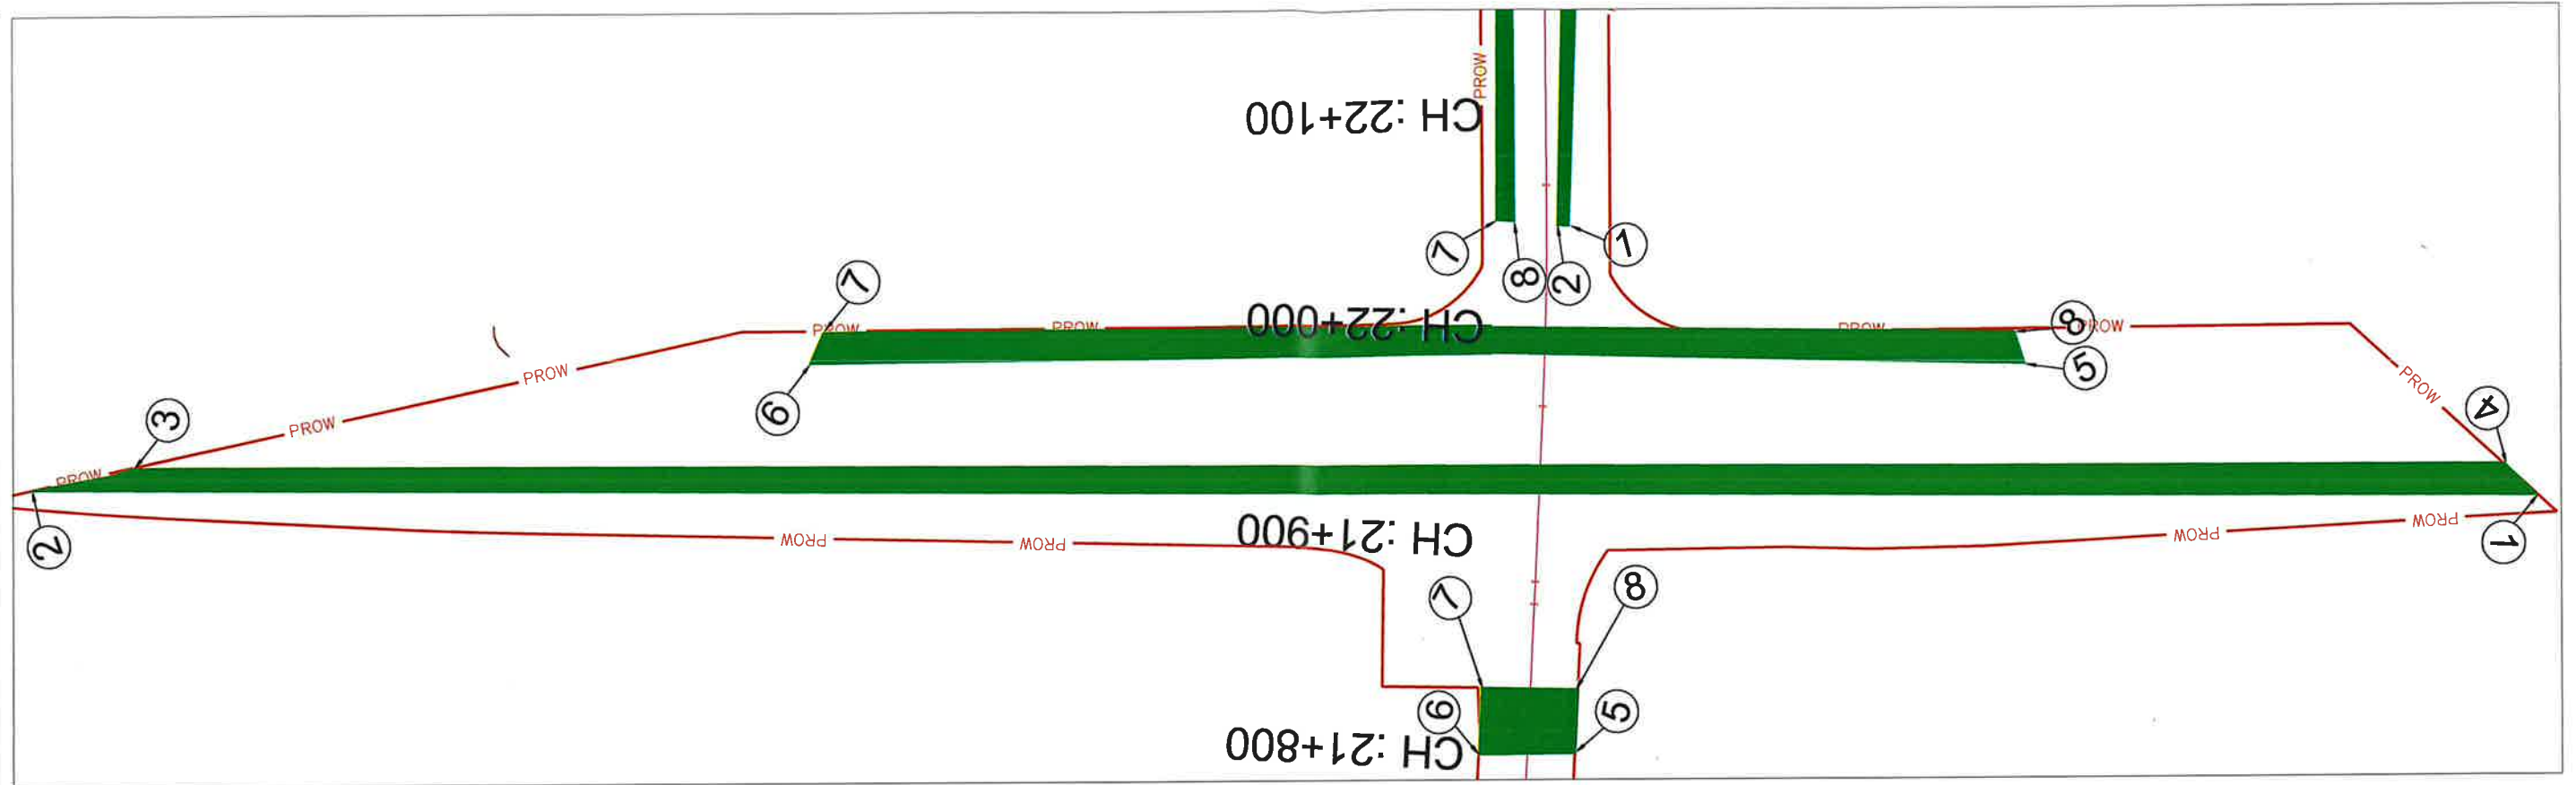

Ambala-Delhi Highway NH-44		
Sr.No.	Co-ordinate	
	Lattitude	Longitude
1	30°11'14.06"N	76°51'34.24"E
2	30°11'51.50"N	76°51'27.96"E
3	30°11'50.25"N	76°51'28.59"E
4	30°11'14.53"N	76°51'34.65"E
5	30°11'21.99"N	76°51'35.18"E
6	30°11'40.35"N	76°51'32.11"E
7	30°11'40.26"N	76°51'32.67"E
8	30°11'22.24"N	76°51'35.76"E

Project Director
NHAI, P.O.-BH/NAH/

CENTER LINE	
PROW	
FOREST AREA	

Consultant:
S.A. Infrastructure Consultants Pvt. Ltd.
IN ASSOCIATION WITH SUTRA
Plot No. 7A/1, Sector 142, Noida-201301 (Uttar Pradesh)
Phone No- 0120-6148000 Fax-0120-6148090
info@sainfra.com

Client : **NATIONAL HIGHWAYS AUTHORITY OF INDIA**
(Ministry of Road, Transport & Highways, Govt. of India)
Project: Development of 4 lane green field highway starts from Jalochra (km 00.000) near Ismailabad to Patti Kankra (km 22.850) near Shahbad in the State of Haryana under Bharatmala Pariyojana (Lot 6/ Package 6).


Drawing Title :
DGPS MAP

DRAWING NO : JAL/SHA/DDPR/TCS			
Date: FEBRUARY 2023			
DESIGNED (A)	DRAWN (B)	CHECKED (C)	APPROVED (D)
Vinay Raj	Ankit Singh	Radhey Shyam Gangwar	Shantanu
Vinay Raj	Ankit Singh	Radhey Shyam Gangwar	

Scale : N.T.S

← ISMAILABAD

SHAHBAD →

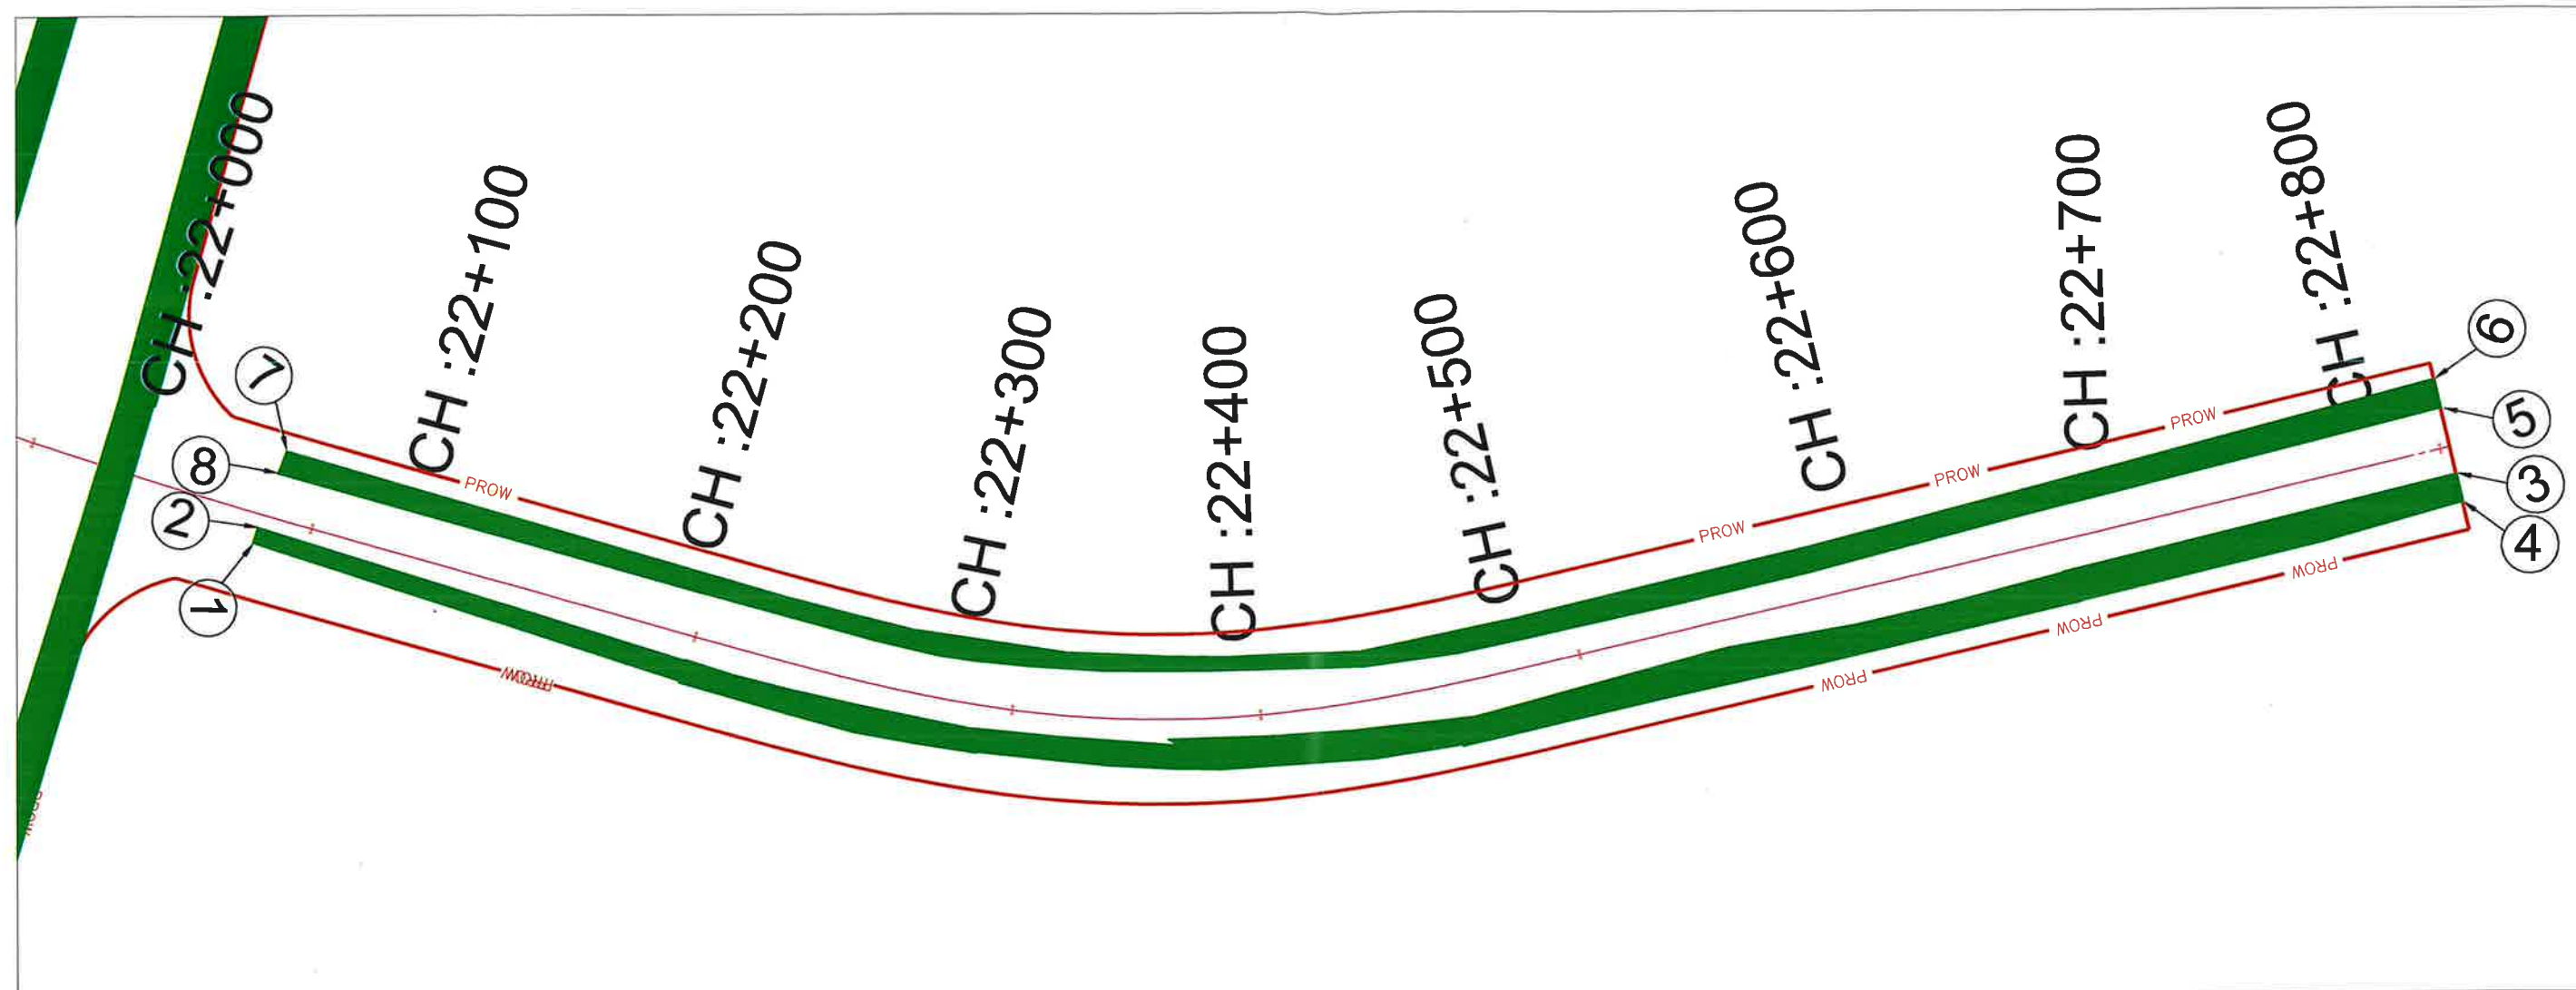

New SH 31		
Sr.No.	Co-ordinate	
	Latitude	Longitude
1	30°11'29.16"N	76°51'36.43"E
2	30°11'29.36"N	76°51'36.39"E
3	30°11'40.35"N	76°52'2.52"E
4	30°11'40.19"N	76°52'2.66"E
5	30°11'40.80"N	76°52'2.11"E
6	30°11'41.02"N	76°52'1.91"E
7	30°11'30.15"N	76°51'36.37"E
8	30°11'29.88"N	76°51'36.38"E

Project Director
NHAI, P.O. BHILAI

CENTER LINE	Consultant:	Client :	Drawing Title :	DRAWING NO : JAL/SH/DDR/TC	Scale : N.T.S
PROW	S.A. Infrastructure Consultants Pvt. Ltd.	NATIONAL HIGHWAYS AUTHORITY OF INDIA (Ministry of Road, Transport & Highways, Govt. of India)	DGPRS MAP	Date: FEBRUARY 2023	
FOREST AREA	IN ASSOCIATION WITH SUTRA Plot No. 7A/1, Sector 142, Noida-201301 (Uttar Pradesh) Phone No- 0120-6148000 Fax-0120-6148090 info@sainfra.com	Project: Development of 4 lane green field highway starts from Jalbehra (km 00.000) near Ismailabad to Patti Kankra (km 22.850) near Shahbad in the State of Haryana under Bharumala Pariyojana (Lot 6/ Package 6).		DESIGNED (A) Vinay Raj Vinay Raj	DRAWN (B) Ankit Singh Ankit Singh
				CHECKED (C) Radhey Shyam Gangwar Radhey Shyam Gangwar	APPROVED (D) Shantanu