


DGPS MAP OF CA LAND

FULL TITLE OF THE PROJECT: CONSTRUCTION OF 220KV D/C LINE AJMER BHERUNDA, RAJASTHAN

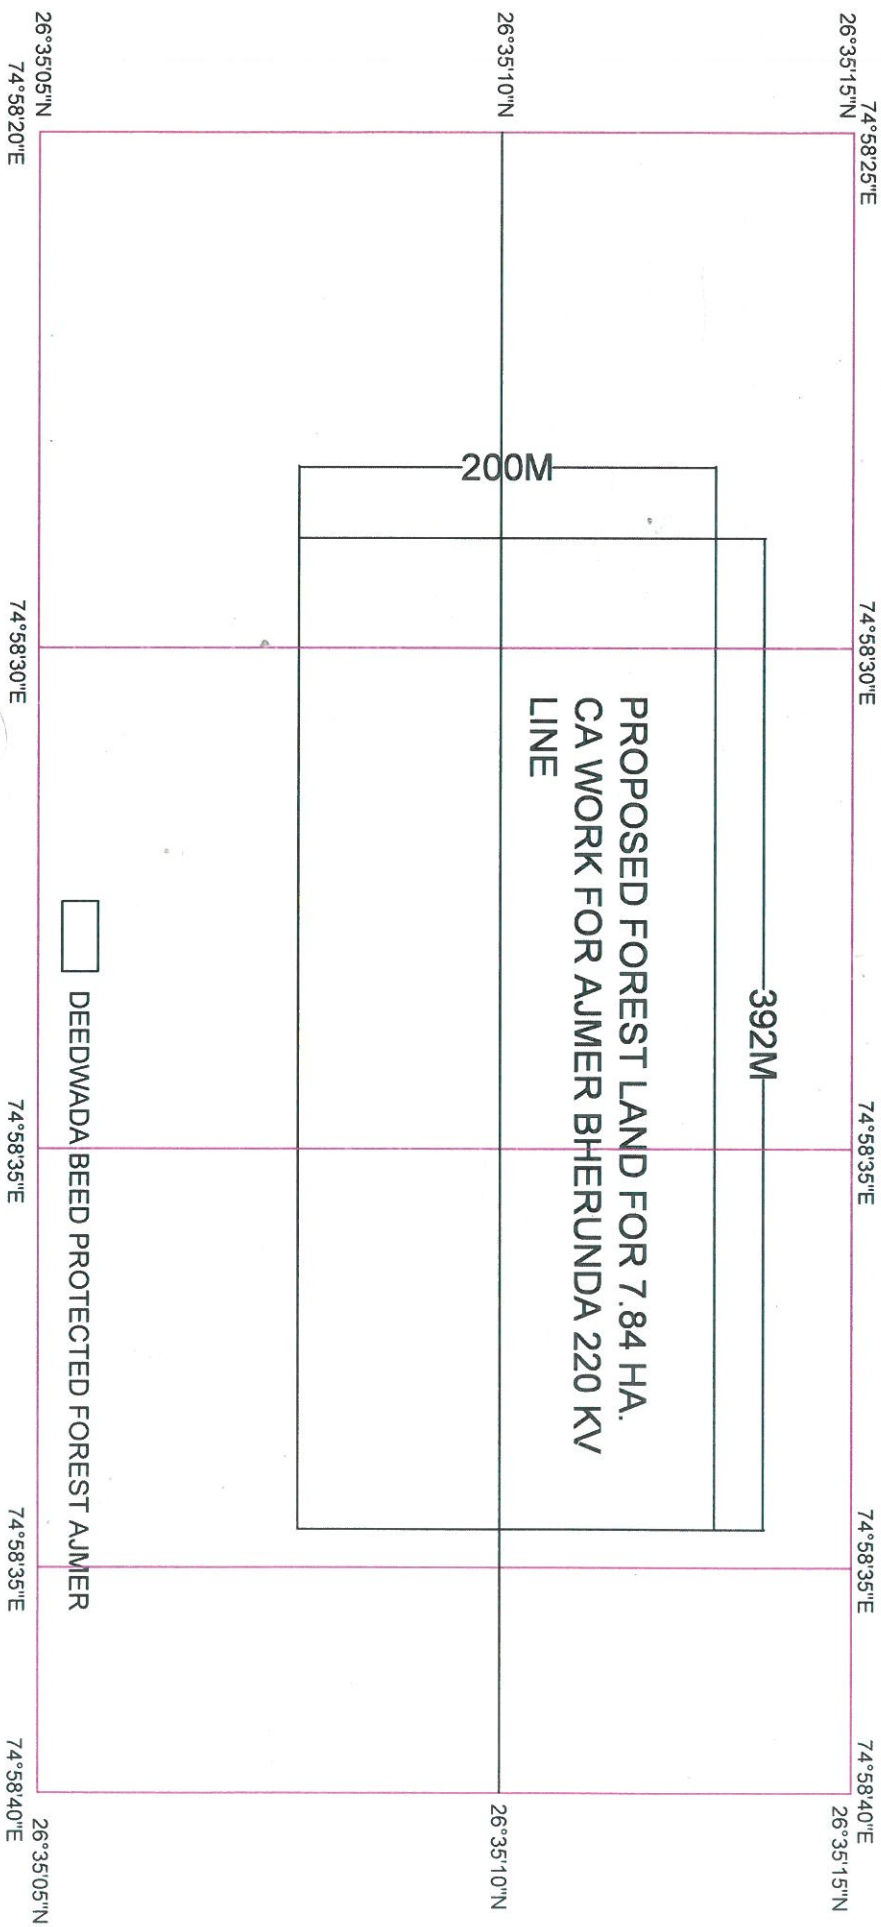

(A.K. SINGHAL)
Executive Engineer (T&C)
RVPNL, Ajmer

(अजय चितौड़ा)
उप वन संरक्षक
अजमेर