


Digital Map of Alternate Alignments C/o Road Gurshali to Dawath Village

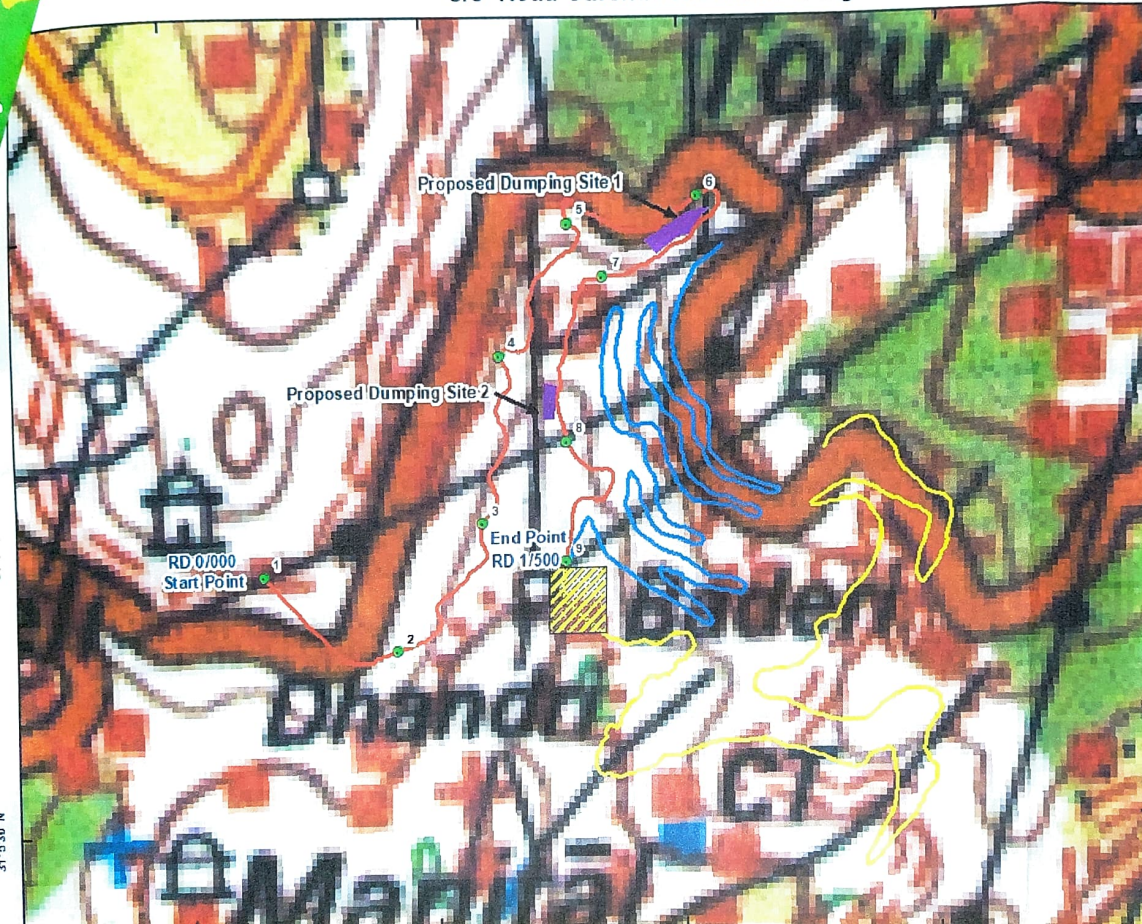

Map ID	Lat	Long
1	31°5'38.693" N	77°5'42.917" E
2	31°5'36.025" N	77°5'48.220" E
3	31°5'40.243" N	77°5'51.734" E
4	31°5'45.816" N	77°5'52.585" E
5	31°5'50.043" N	77°5'55.400" E
6	31°5'50.799" N	77°5'55.535" E
7	31°5'48.306" N	77°5'55.775" E
8	31°5'42.895" N	77°5'55.181" E
9	31°5'38.868" N	77°5'55.104" E

Proposed Dumping Site 1
31°5'49.532" N
77°5'59.46" E

Proposed Dumping Site 2
31°5'45.167" N
77°5'43.647" E

Proposed Road Details

- Proposed Road Alternate-1
KM 1/500
- Alternate Alignment-2
KM 2/2252
- Alternate Alignment-3
(KM 2/100)
- Benefited Villages
- Proposed Dumping Sites

Divisional Forest Officer
Shimla Rural Division
SPLA

Executive Engineer
Shimla Rural Division
H.P. PWD Dhami



0 25 50 100 150 200
M

Toposheet No H43F4

Scale 1:50000