

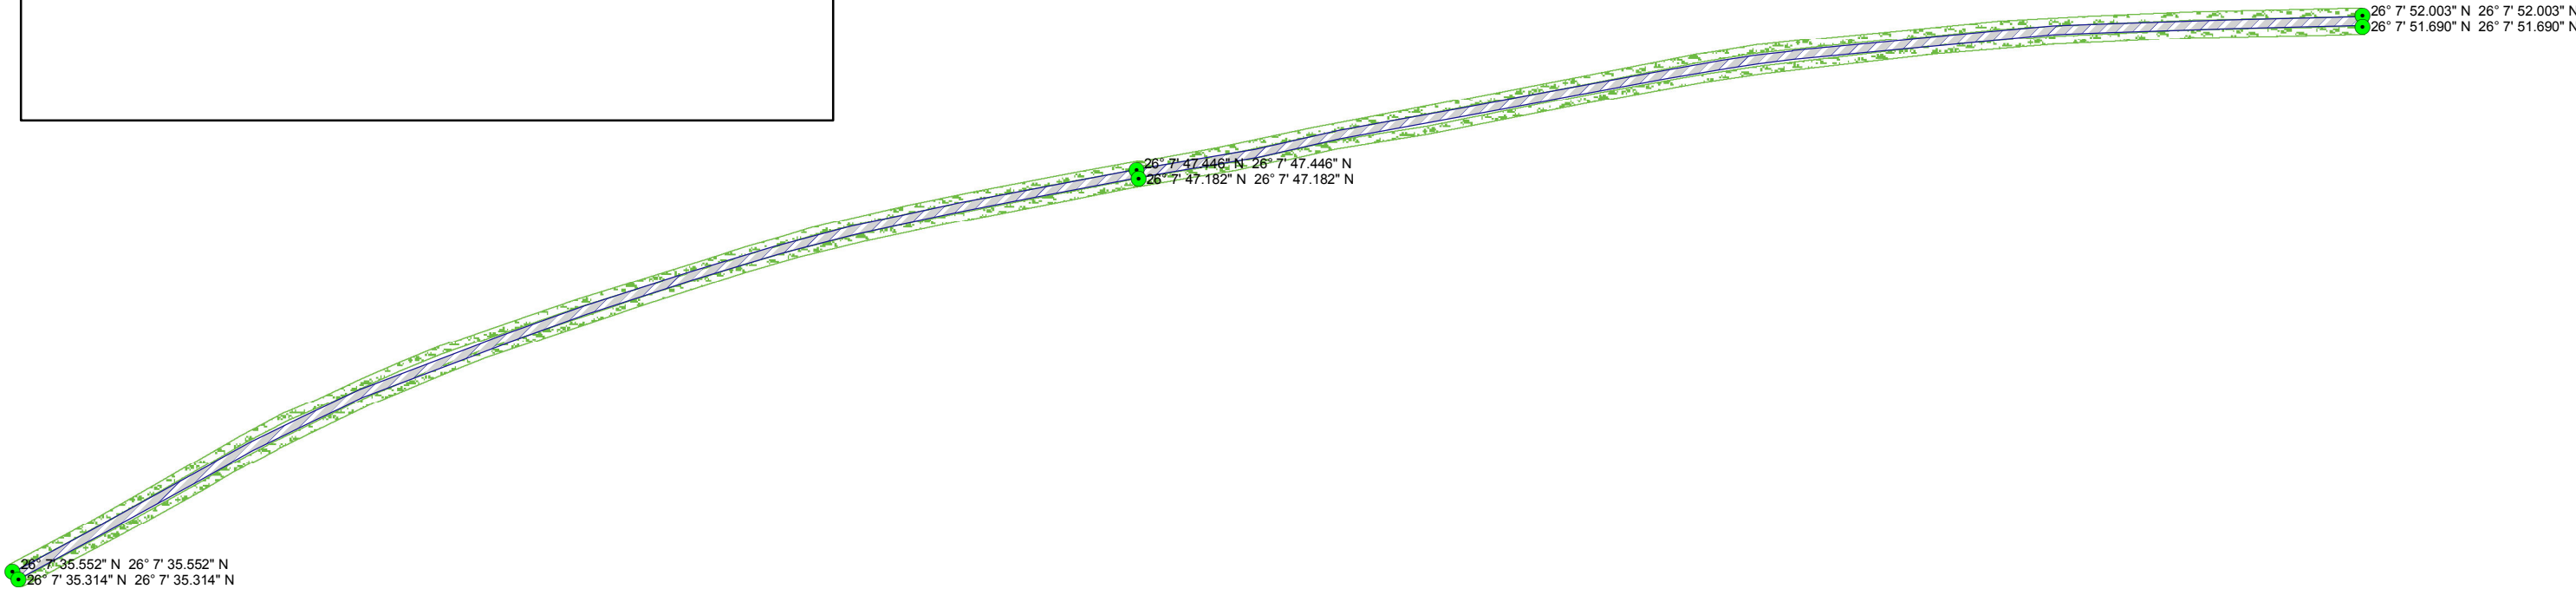


CONSTRUCTION OF ROB OVER
NH 327E CHANAGE 99.00 - 101.00
IN ARARIA DISTRICT

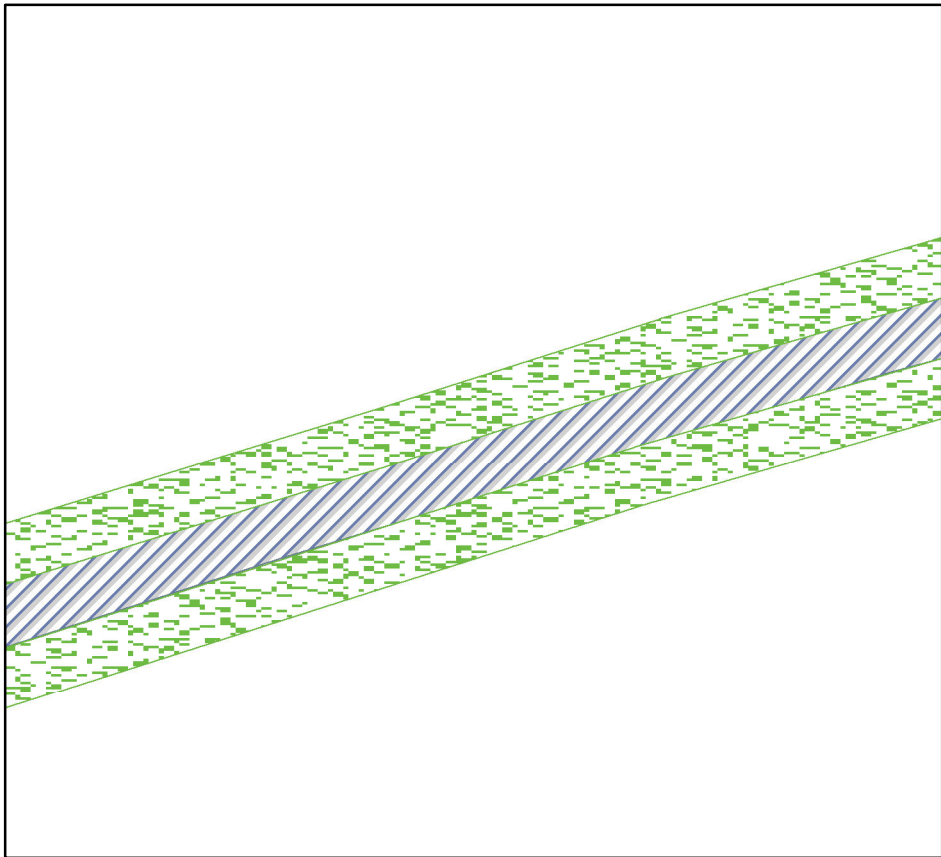

Legend

- GPS_POINTS
- SH 78
- AREA TO ACCAURAED

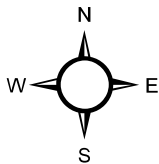