


PROPOSAL NAME:-DEVELOPMENT AND UNPGRANDATION OF LANE WITH PAVED SHOULDERS OF TANDA TO RAEBARELI SECTION OF NH -232

GEOREFERENCE MAP AKBERPUR BYPASS OF NH-232 (RAEBARELI - TANDA SECTION)

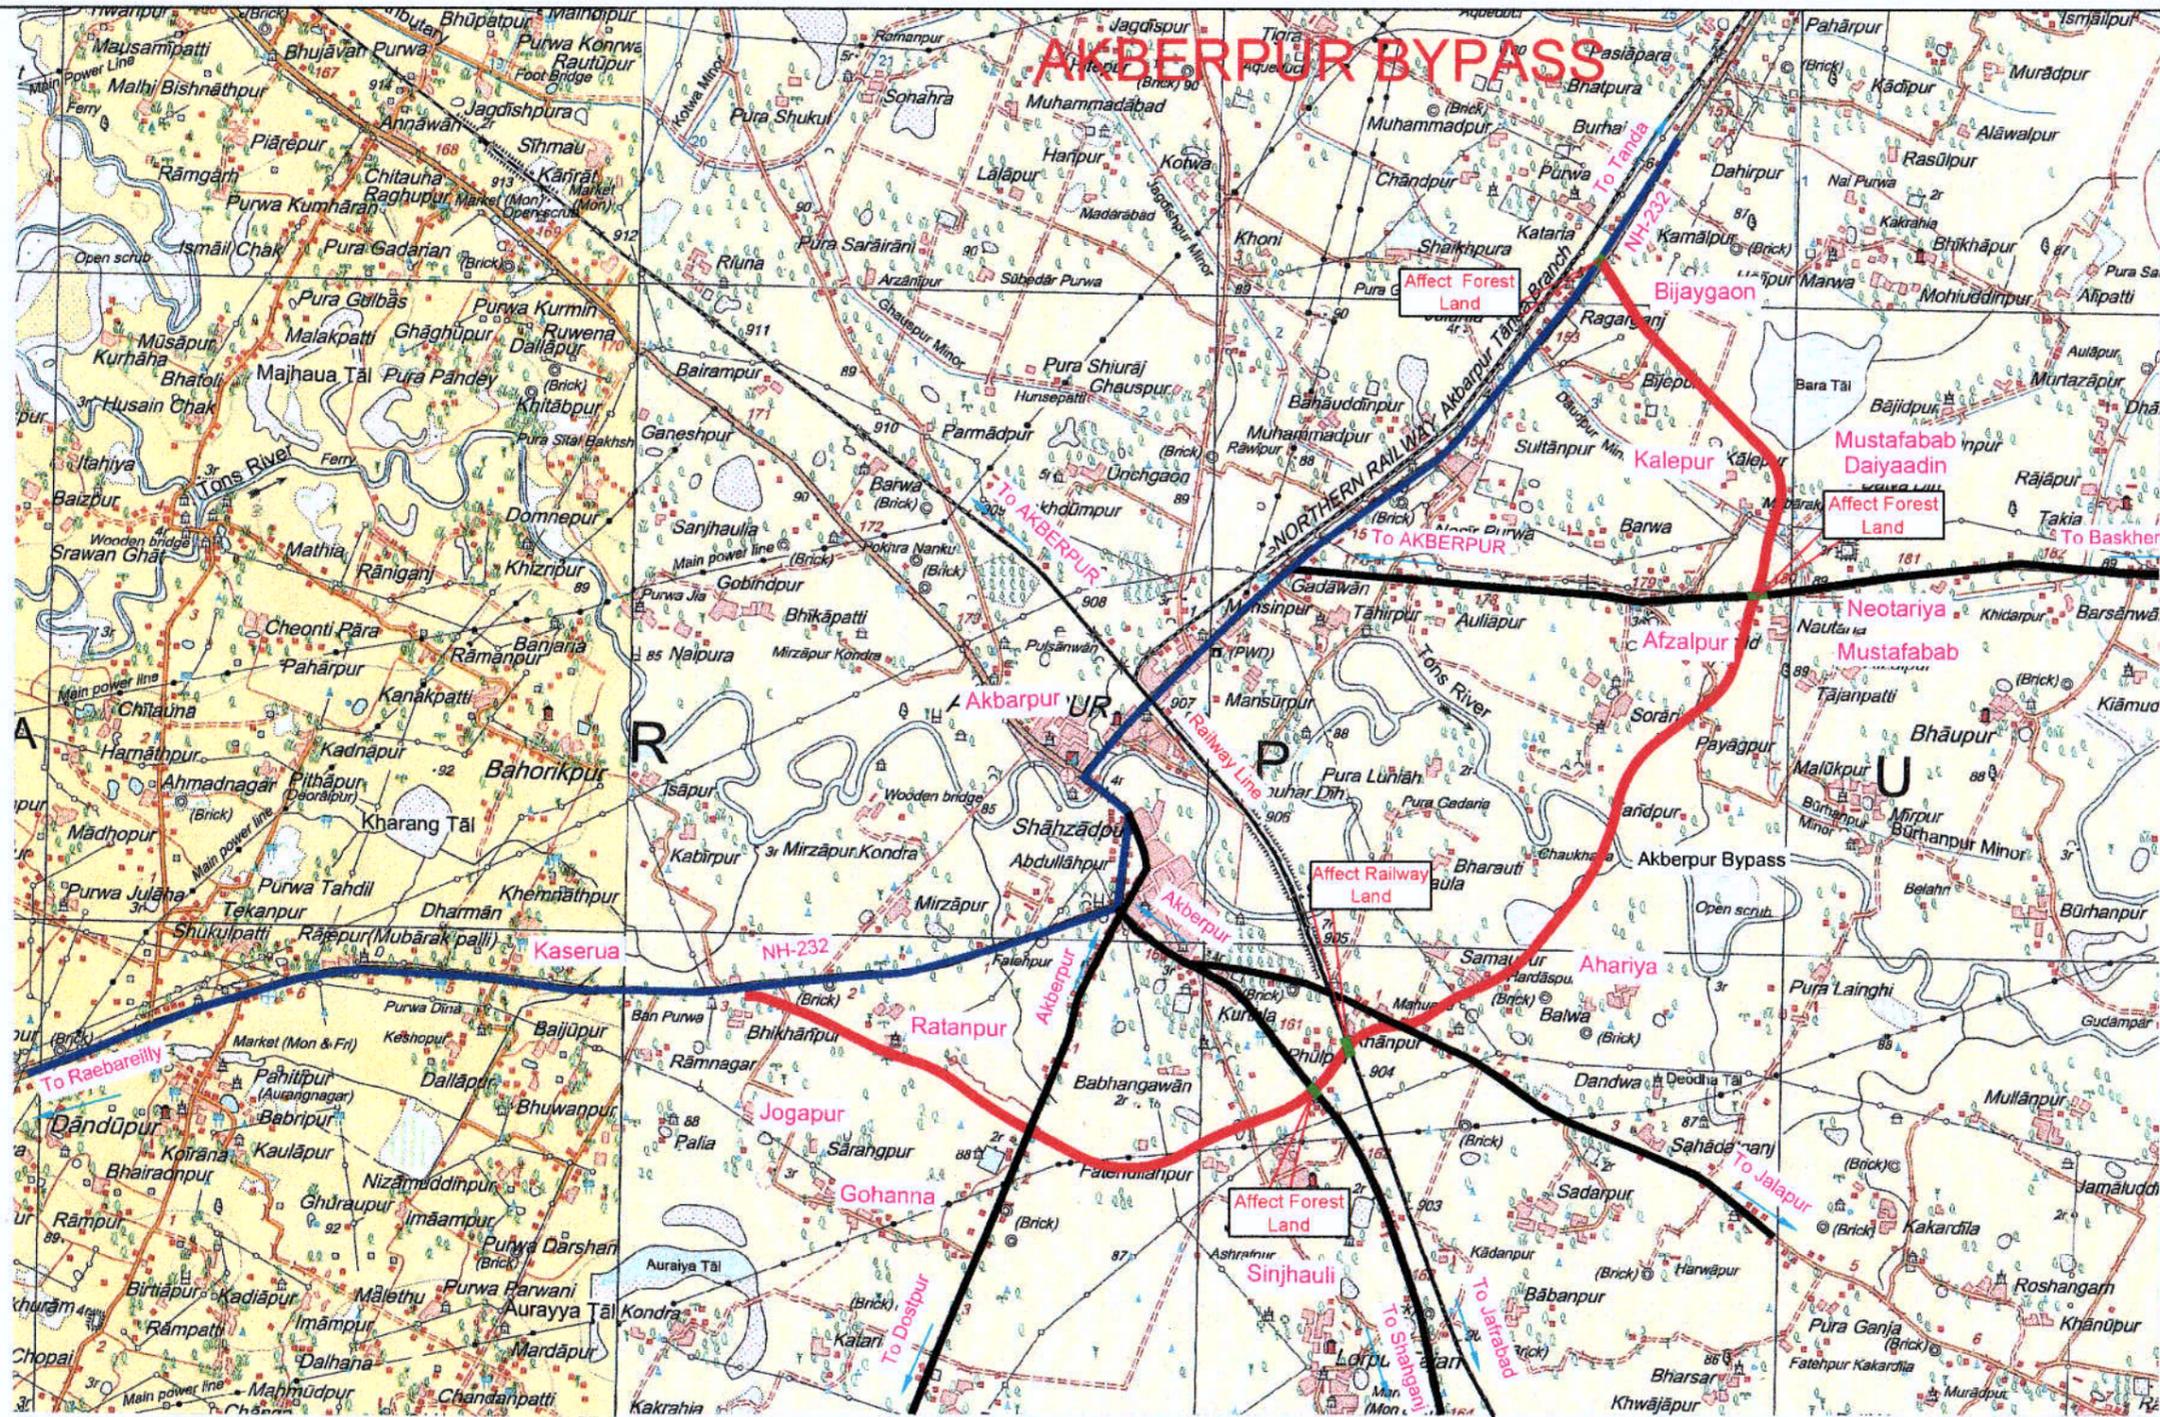

(Signature)
 प्रविशना निदेशक
 राष्ट्रीय राजमार्ग प्रविशना
 (सड़क विकास एवं सड़क नकल, भारत सरकार)
 संविधान संशोधन एवं
 सड़क

LEGAND:-	Existing Road (NH-232)	Proposed By Pass	Cross Road	Forest Land For Diversion	Scale = 1: 50,000
----------	------------------------	------------------	------------	---------------------------	-------------------