

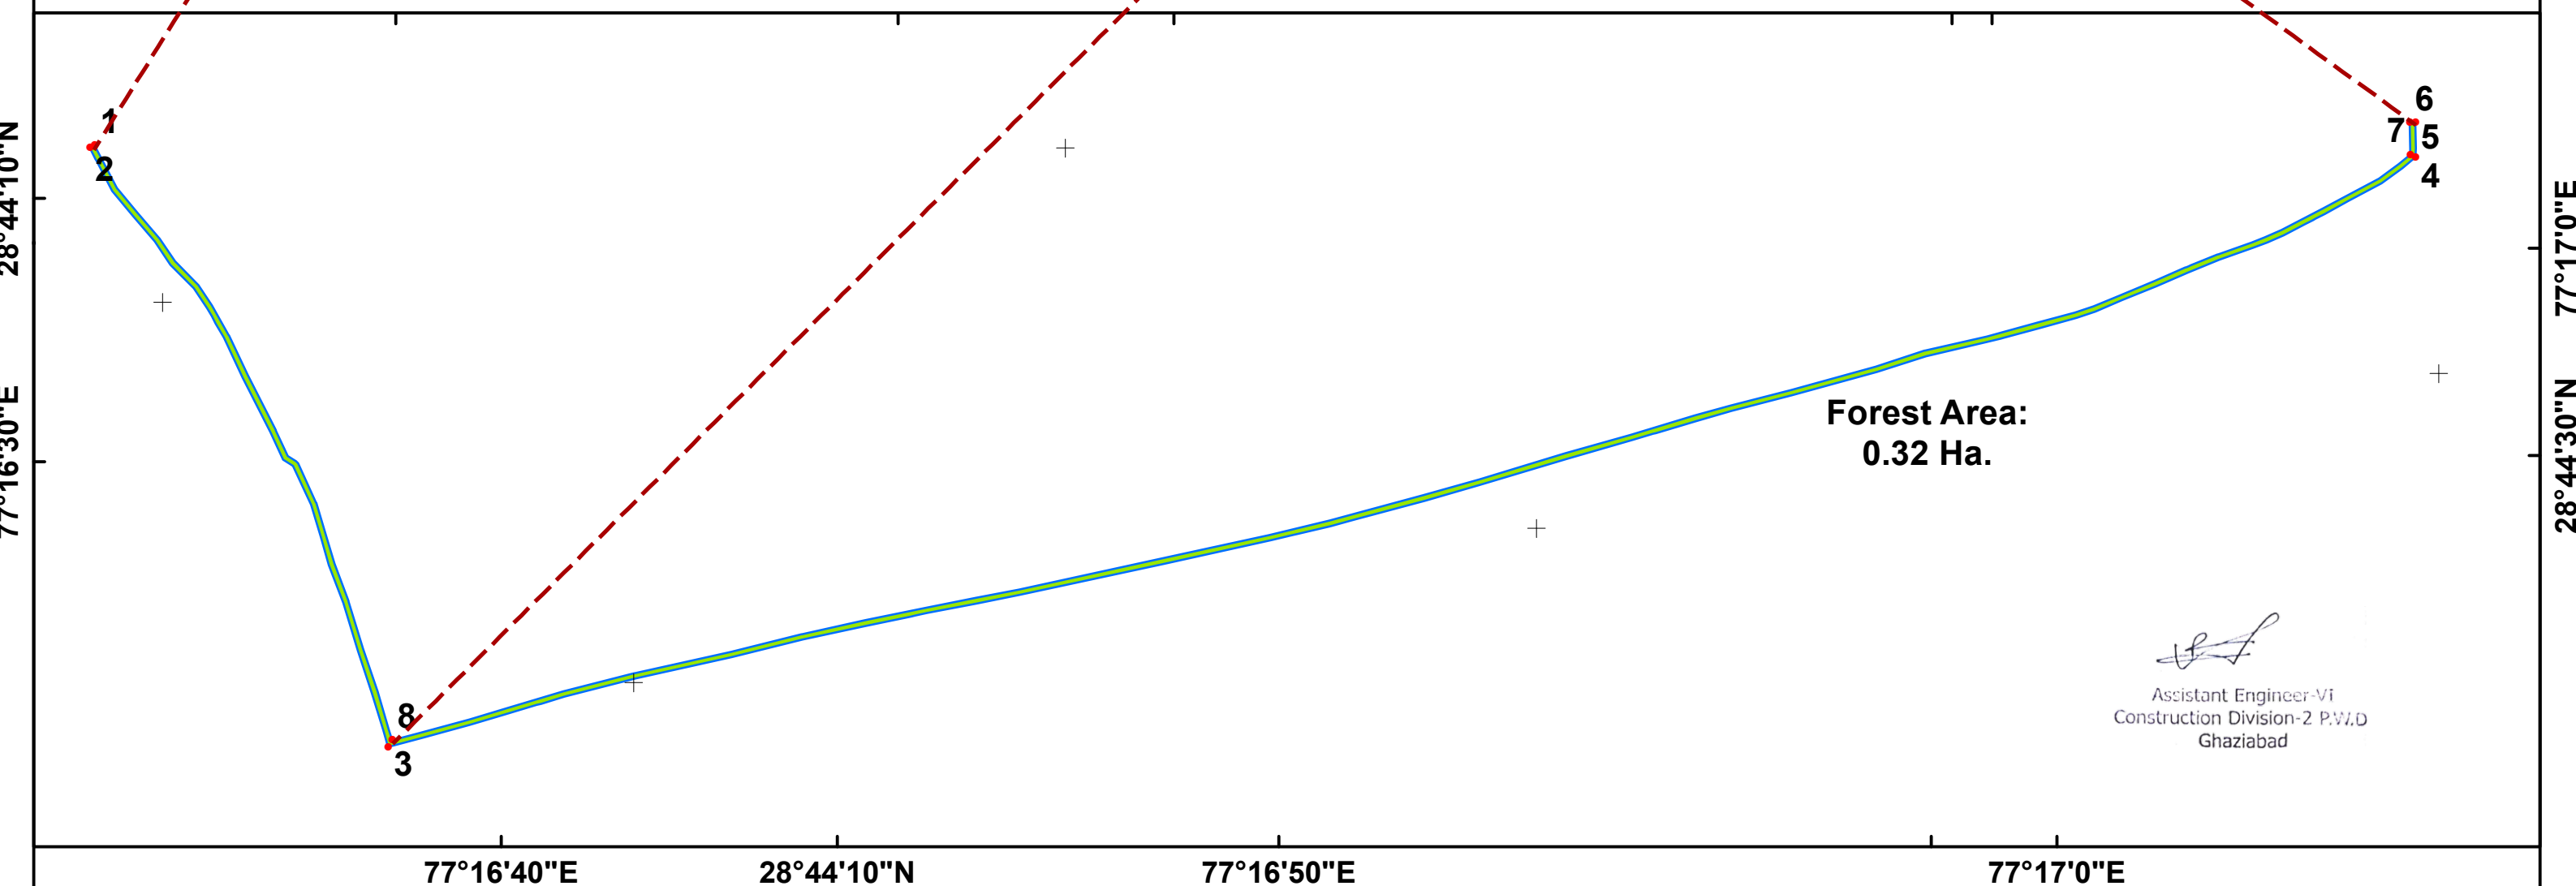
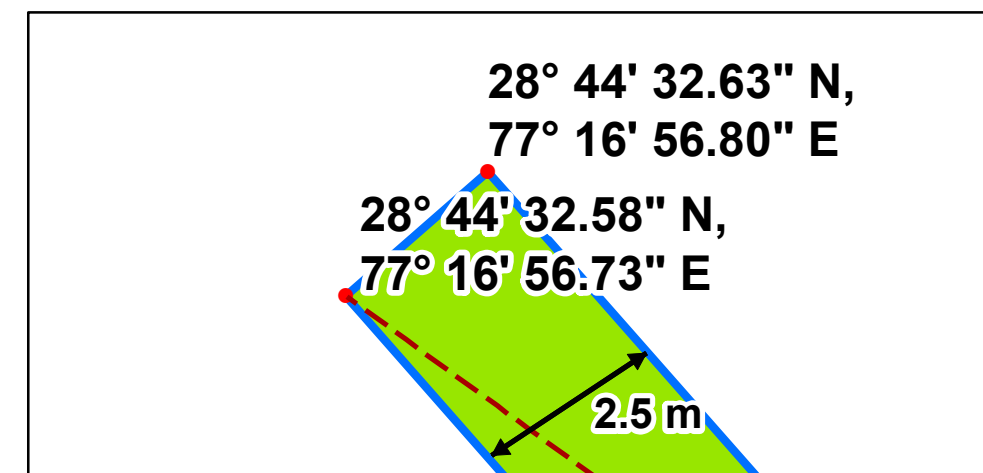


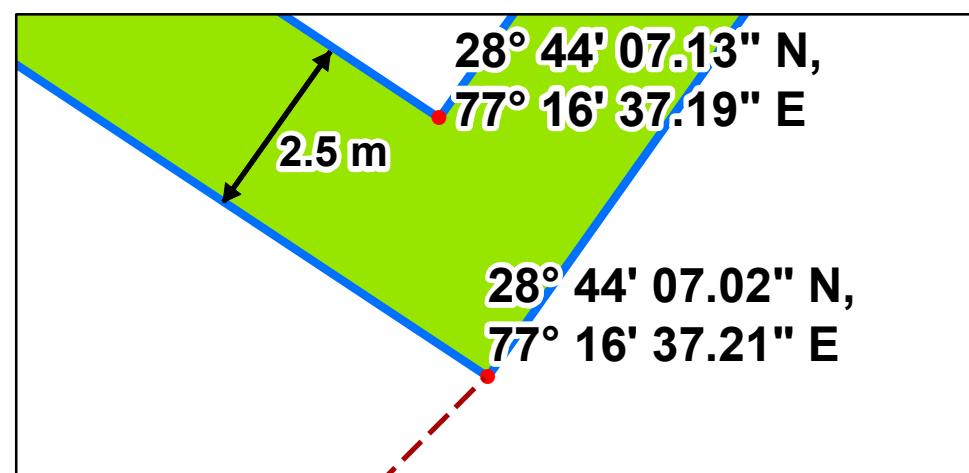

Construction of RCC Drain Near Lal Bagh Mandi, Loni, Ghaziabad

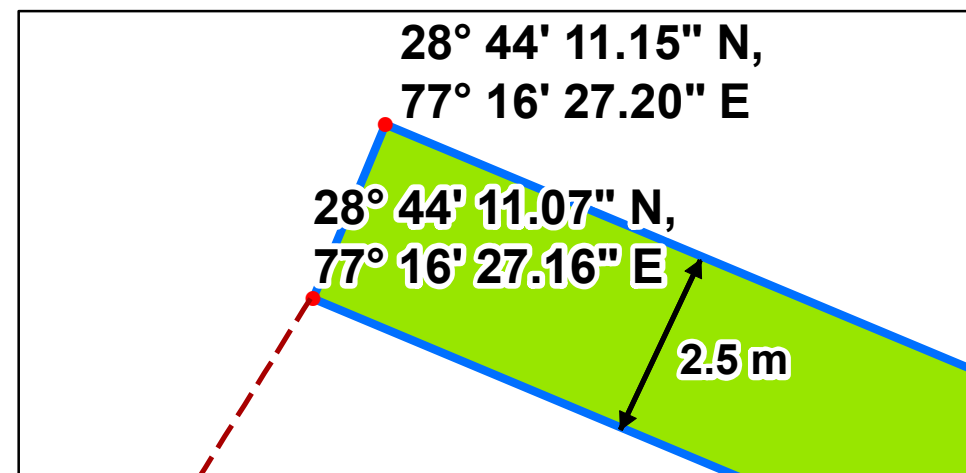

Legend

- Drain
- Proposed Forest Land for Diversion
- Coordinates

Submitted By :

PWD, Ghaziabad

Assistant Engineer-VI
Construction Division-2 P.W.D
Ghaziabad