



MAP SHOWING SURVEYED CO-ORDINATES AND BOUNDARY OF FOREST LAND TO BE ACQUIRED TEMPORARILY FOR CAMP SET UP TO EXECUTE TUNNEL & BRIDGE WORK FOR CONSTRUCTION OF SIVOK(WEST BENGAL)-RANGPO(SIKKIM) RAIL PROJECT PASSING THROUGH KURSEONG FOREST DIVISION

Scale : 1:25,000
SURVEY OF INDIA MAP :- 78/B/5

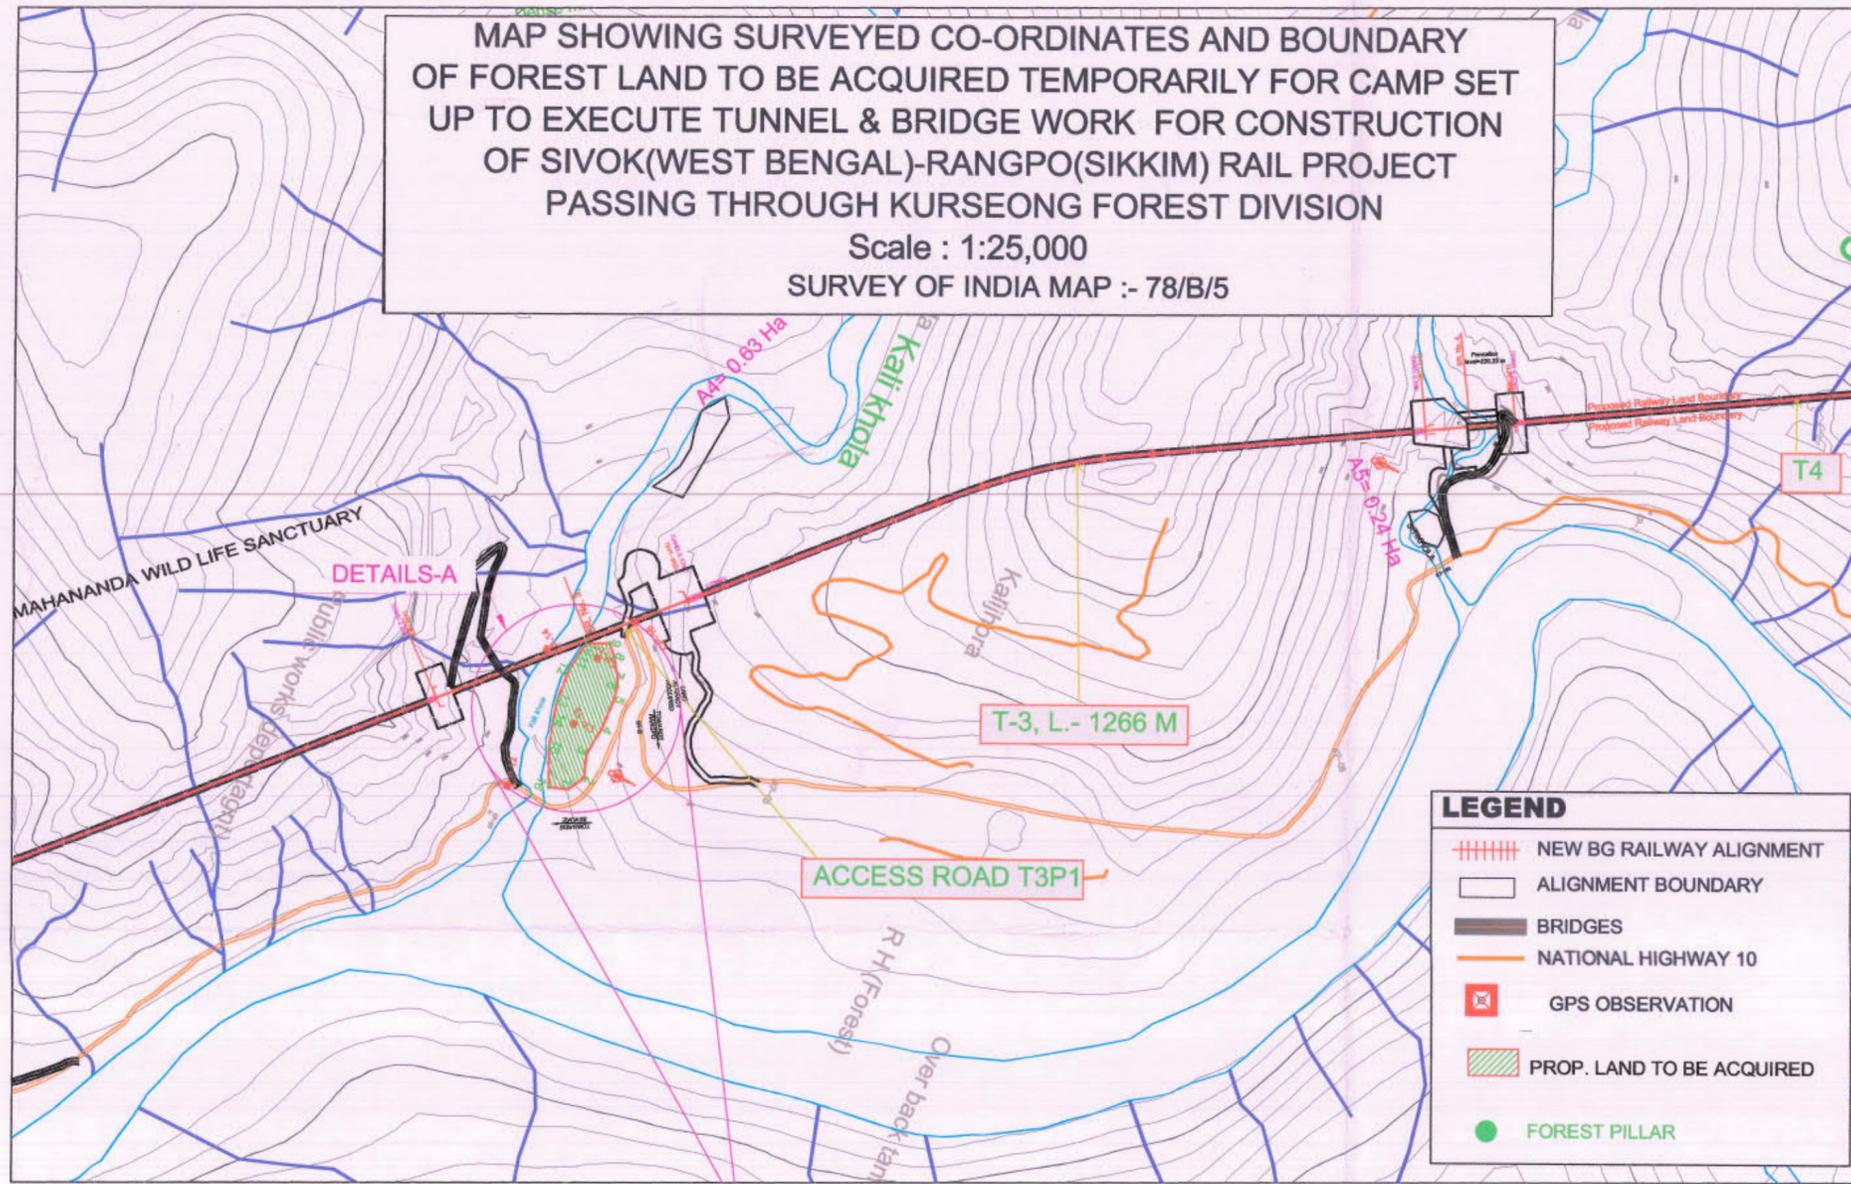

CONTROL POINT	UTM Co-ordinate		Geographic Co-ordinate	
	NORTHING	EASTING	Latitude(North)	Longitude(East)
GPS-7	2976297.021	646090.260	26.900803198	88.471073804
GPS-8	2976330.093	646125.928	26.901097953	88.471436743
CP-9	2978128.441	645080.673	26.917438672	88.461123156
GPS-10	2978200.797	645116.712	26.918087987	88.461494423
GPS-11	2978242.598	645184.123	26.918458240	88.462178017
CP-12	2978947.443	644312.329	26.924910669	88.453481822
CP-13	2979002.400	644172.411	26.925421205	88.452079314
CP-14	2978909.618	644079.384	26.924593409	88.451131891
CP-15	2978991.199	644056.830	26.925332075	88.450914216
CP-16	2979021.043	643975.333	26.925609879	88.450097049

Sr. No.	UTM Co-ordinate		Geographic Co-ordinate	
	Easting	Northing	Latitude(North)	Longitude(East)
1	644273.33290	2979040.83410	26.925757641724	88.453099967110
2	644245.66090	2979055.82850	26.925895846555	88.452823065016
3	644207.72740	2979043.16830	26.925785510083	88.452439639154
4	644159.70940	2979047.82430	26.925832509501	88.451956672051
5	644106.78490	2979045.57780	26.925817714952	88.451423502172
6	644086.00640	2979040.79250	26.925776675542	88.451213725356
7	644071.05660	2979034.95400	26.925725526403	88.451062517666
8	644041.70690	2979014.41700	26.925543202252	88.450764616607
9	644024.83800	2978998.25420	26.925399066323	88.450592893461
10	644042.80570	2978963.60090	26.925084433339	88.450769812526
11	644068.18150	2978959.97940	26.925049119564	88.451024908073
12	644092.25060	2978956.87650	26.925018621409	88.451266905942
13	644147.08470	2978960.46200	26.925045304417	88.451819454915
14	644181.07270	2978968.95180	26.925118410401	88.452162667667
15	644224.91790	2978982.74870	26.925238394650	88.452605748516
16	644285.01800	2979010.46860	26.925482358018	88.453214114709

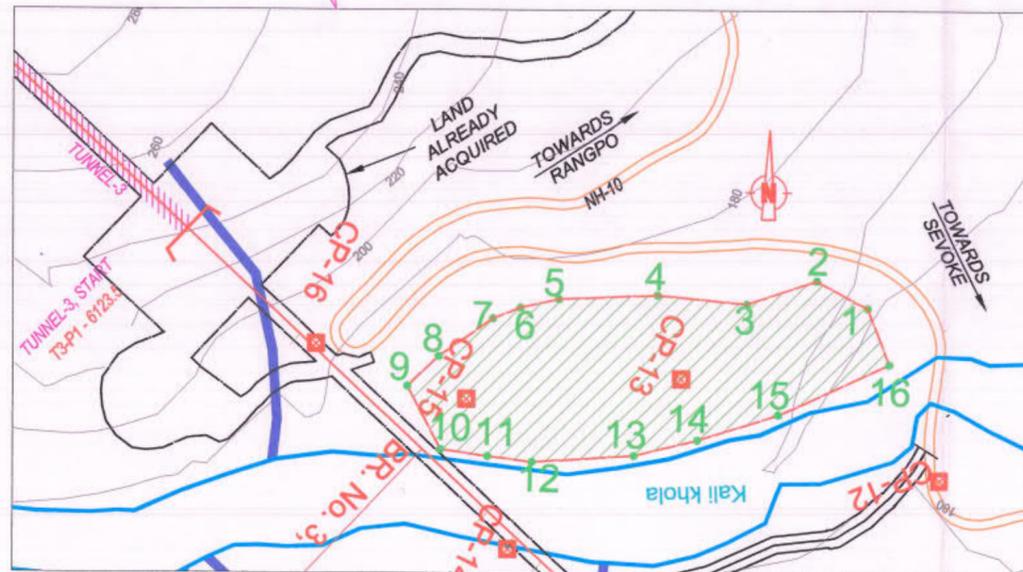

Details -A
Area to be acquired = 1.7507 Hec.


Client:

NORTHEAST FRONTIER RAILWAY

Engineers:


Itron International Ltd.

Project title :
PLAN SHOWING THE LAND FOR RE-DIVERSION OF FOREST LAND TO BE ACQUIRED TEMPORARILY FOR CAMP SET UP TO EXECUTE TUNNEL & BRIDGE WORK FOR THE CONSTRUCTION OF NEW BROAD GAUGE RAIL LINK BETWEEN SIVOK AND RANGPO

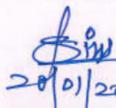
20/01/2022
GM/PH/SIVOK-I
IRCON/SRRP


20/01/22
GM/PH/SIVOK-II
IRCON/SRRP


20/01/22
PROJECT DIRECTOR
IRCON SRRP

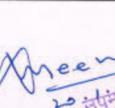
20/01/22
DEPUTY CHIEF ENGINEER
CON / NJP / NFRL
Chief Engineer/CON
Railway, New Jalpaiguri

DWG NO:-IRCON/2046/NFR-SRRP/
DWG/KUR -F/RE-DIVERSION/01

SCALE:-
AS SHOWN

REV-0
DATE:-
DEC2021