

Topo Sheet No. 84-B-14


DATE	ISSUED AND/OR REFERENCES	DEALT	CHECKED
R E V I S I O N S			

LEGEND				
ALIGNMENT -----				
ROADS -----				
PROPOSED ROW ---				
RIVER -----				
DEEMED FOREST MARK -----				
VILLAGE MARK -----				

CLIENT:		NATIONAL HIGHWAY & INFRASTRUCTURE DEVELOPMENT CORPORATION LTD. 3rd FLOOR PTH BUILDING, 4 PARLAMENT STREET, NEW DELHI-110001	
MINISTRY OF ROAD, TRANSPORT & HIGHWAYS, GOVERNMENT OF INDIA			

CONSULTANT:		CM ENGINEERING & SOLUTION	
MARUTI VIHAR, HOUSE NO. 1473A, GURGAON/HARYANA -122002 Email - cmesconsultancy@gmail.com Phone: 9811406386, 9911062266, 01244255138			

PROJECT:		Widening to 2-lane of NH 54 Between Aizawl to Tuipang in The State of Mizoram.	
TITLE		DETAILED PROJECT REPORT	
TOPOMAP SHOWING ALIGNMENT			
STATUS: DPR DRAWING		DATE 21.12.19	SCALE 1:5000
DRG. NO. CMES/NHIDCL/NH-54/AP/04		REV. R0	SHEET 1 of 1

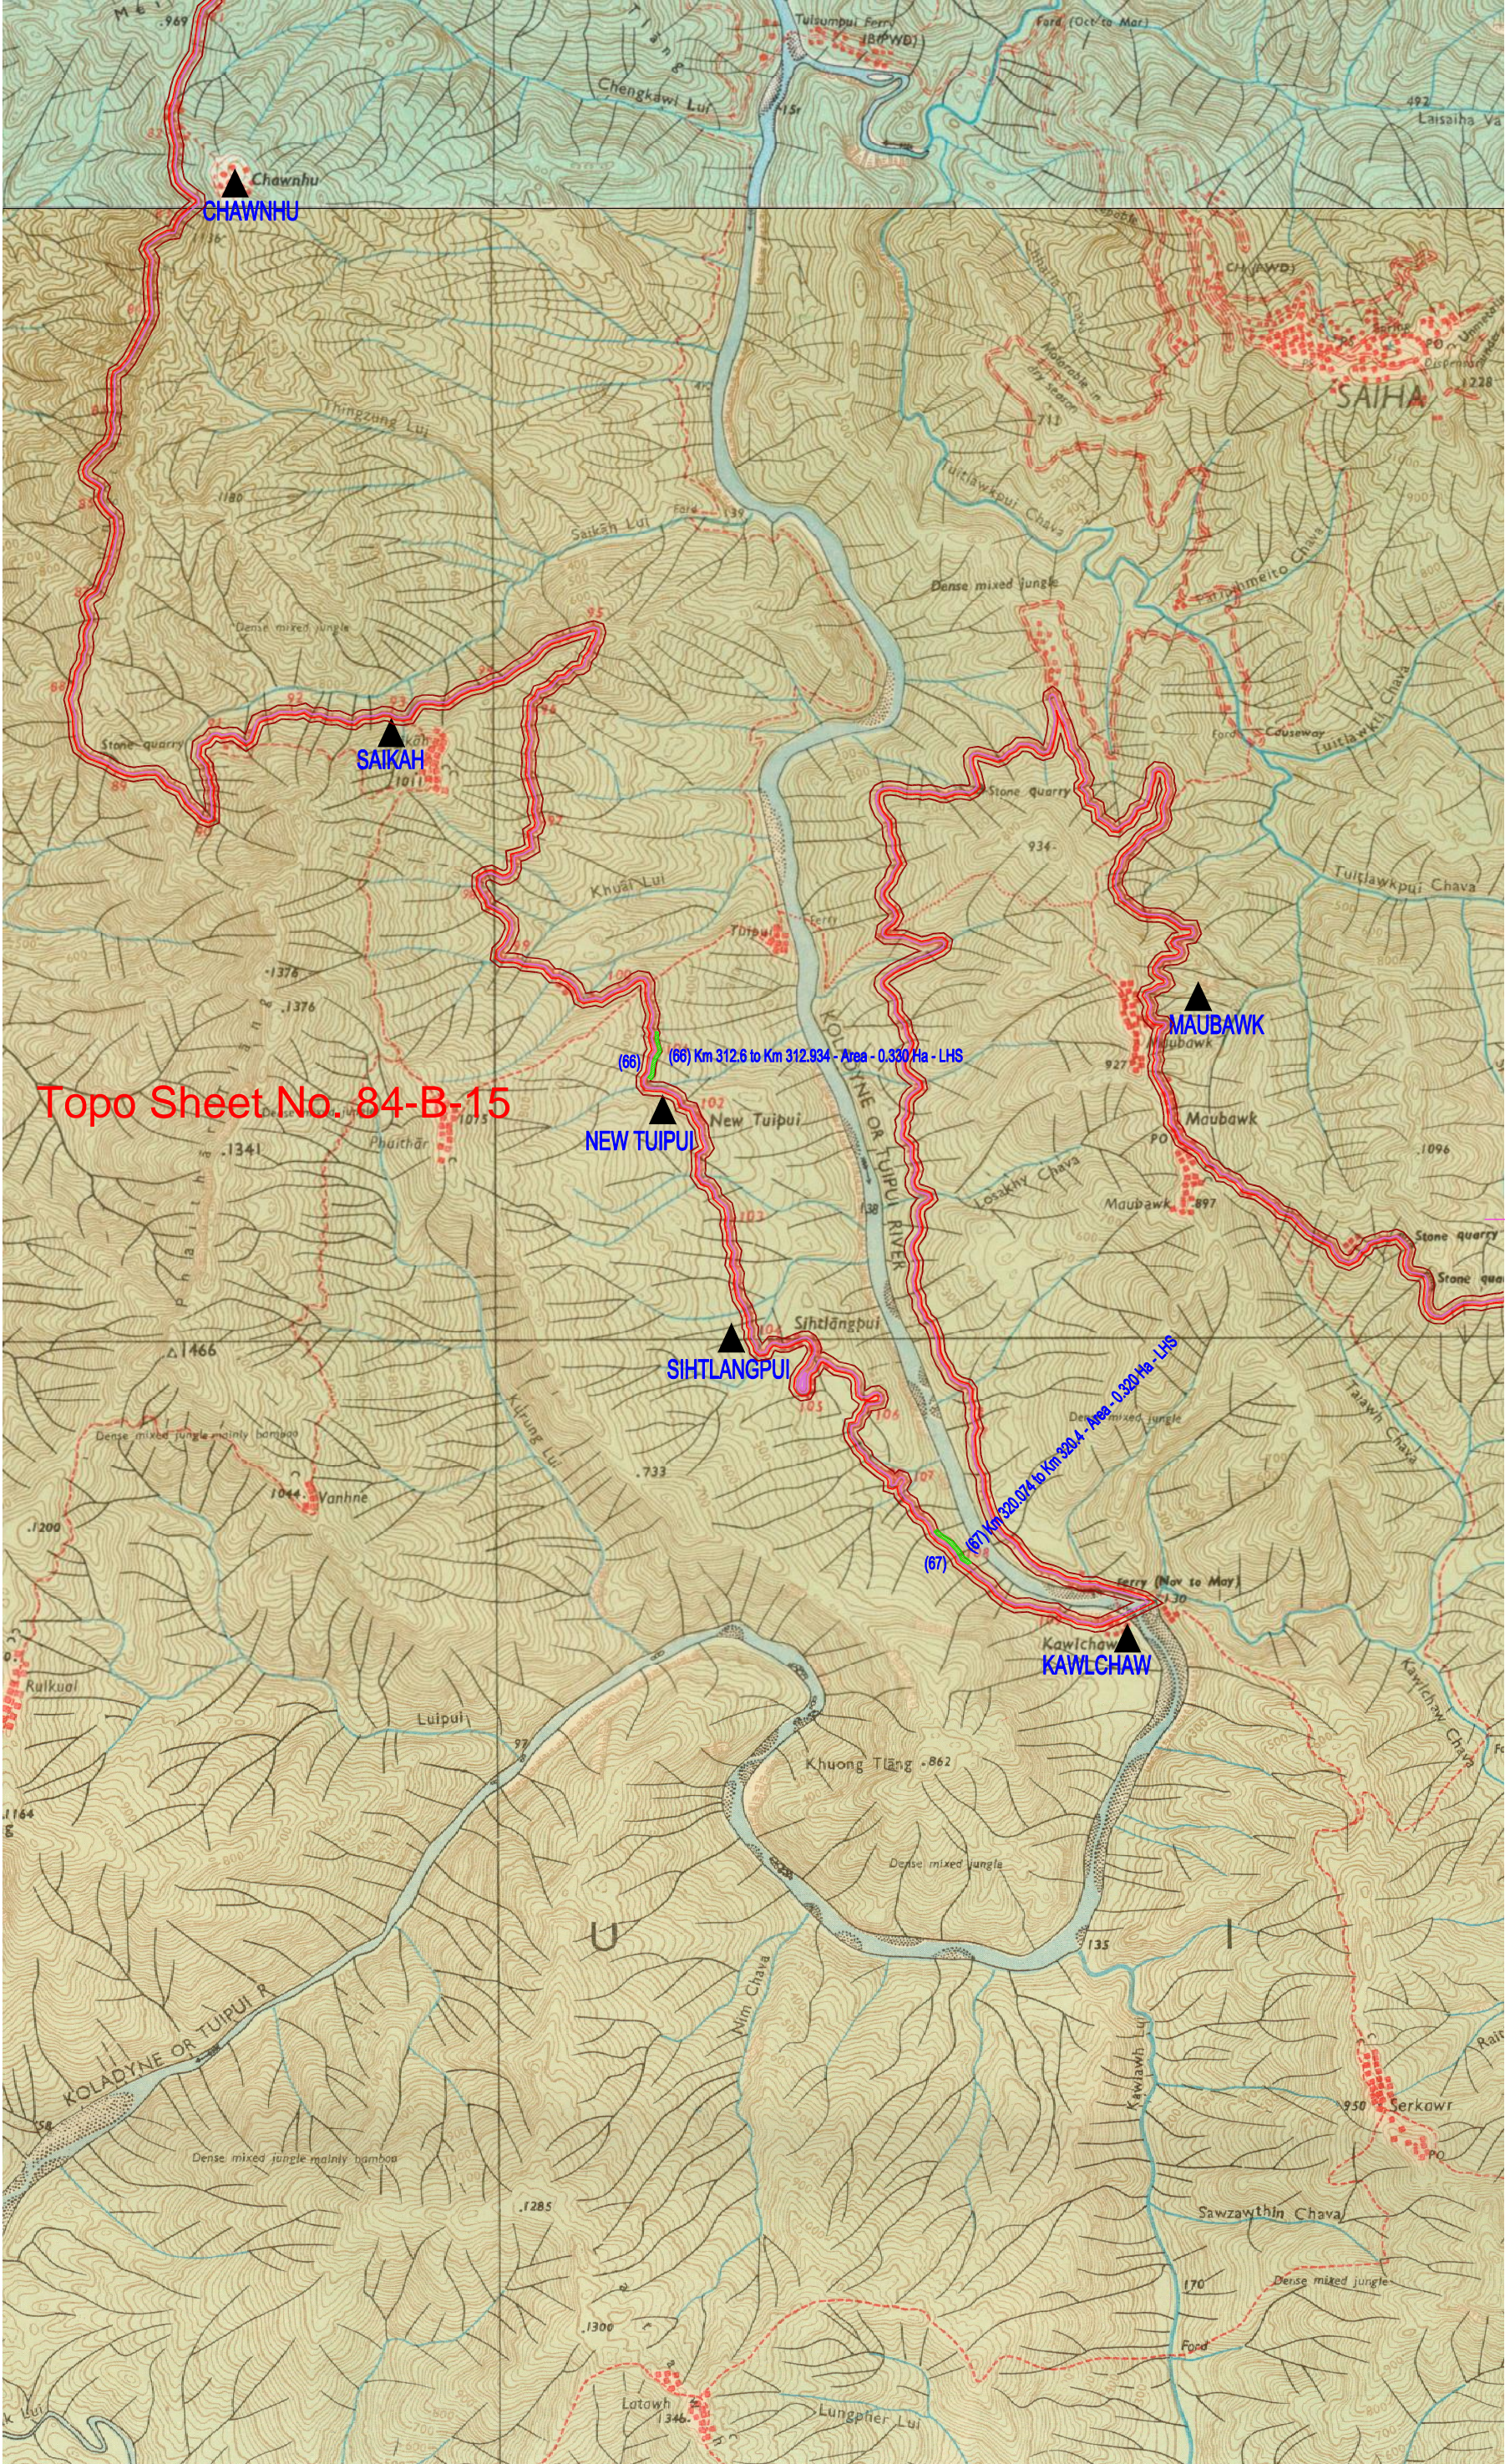

DATE	ISSUED AND/OR REFERENCES	DEALT	CHECKED

LEGEND	
ALIGNMENT	-----
ROADS	-----
PROPOSED ROW	---
RIVER	-----
DEEMED FOREST MARK	-----
VILLAGE MARK	-----

CLIENT:	
NATIONAL HIGHWAY & INFRASTRUCTURE DEVELOPMENT CORPORATION LTD. 3rd FLOOR PTI BUILDING, 4 PARLAMENT STREET, NEW DELHI-110001	
MINISTRY OF ROAD, TRANSPORT & HIGHWAYS, GOVERNMENT OF INDIA	
Manager (NH/CL) Asst. Manager	General Manager (NH/CL) Asst. Manager

CONSULTANT:	
CM ENGINEERING & SOLUTION MARUTI VIHAR, HOUSE NO. 1473A, GURGAON, HARYANA -122002 Email - cmesconsultancy@gmail.com Phone: 9811406386, 9911062266, 01244256138	
SM	ASK
DEALT	DK
CHECKED	APPROVED

PROJECT:	
Widening to 2-lane of NH 54 Between Aizawl to Tuipang in The State of Mizoram.	
TITLE	
DETAILED PROJECT REPORT	
TOPOMAP SHOWING ALIGNMENT	
STATUS: DPR DRAWING	DATE 21.12.19
DWG. NO. CMES/NHIDCL/NH-54/AP/ 05	SCALE 1:5000
	REV. SHEET
	R0 1 of 1