


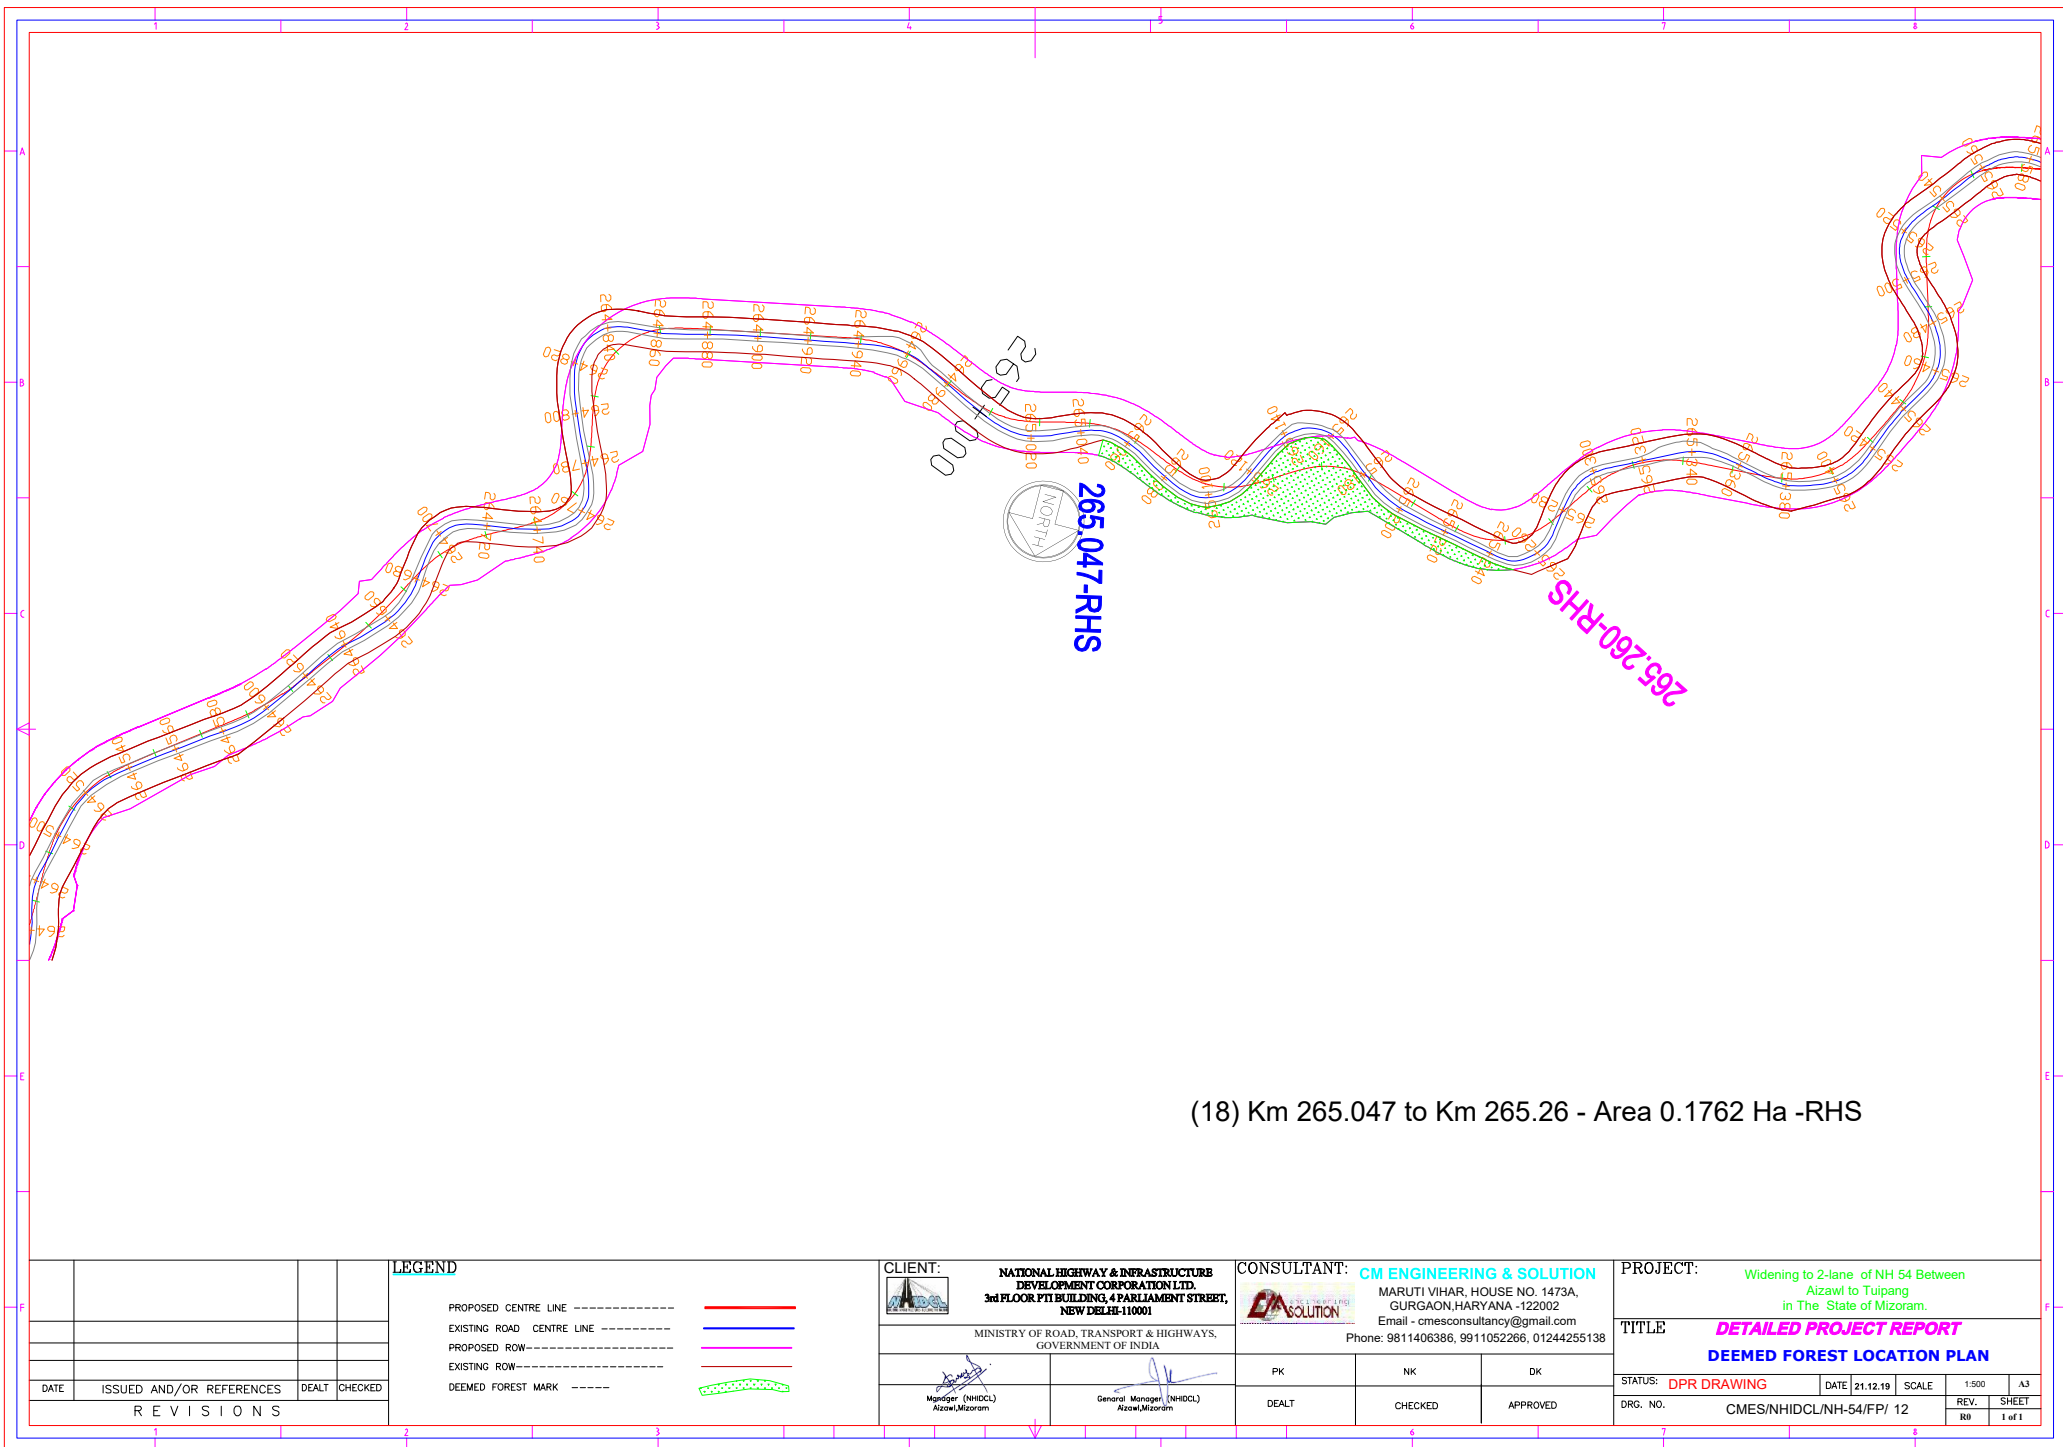


DATE	ISSUED AND/OR REFERENCES	DEALT	CHECKED
REVISIONS			

LEGEND			
PROPOSED CENTRE LINE	-----	-----	-----
EXISTING ROAD CENTRE LINE	-----	-----	-----
PROPOSED ROW	-----	-----	-----
EXISTING ROW	-----	-----	-----
DEEMED FOREST MARK	-----	-----	-----

CLIENT:	
NATIONAL HIGHWAY & INFRASTRUCTURE DEVELOPMENT CORPORATION LTD. 3rd FLOOR PITI BUILDING, 4 PARLIAMENT STREET, NEW DELHI-110001	
MINISTRY OF ROAD, TRANSPORT & HIGHWAYS, GOVERNMENT OF INDIA	
Manager (NHIDCL) Aizawl, Mizoram	General Manager (NHIDCL) Aizawl, Mizoram

CONSULTANT:		
CM ENGINEERING & SOLUTION		
MARUTI VIHAR, HOUSE NO. 1473A, GURGAON, HARYANA -122002		
Email - cmesconsultancy@gmail.com		
Phone: 9811406386, 9911052266, 01244255138		
PK	NK	DK
DEALT	CHECKED	APPROVED

PROJECT:			
Widening to 2-lane of NH 54 Between Aizawl to Tuipang in The State of Mizoram.			
TITLE			
DETAILED PROJECT REPORT			
DEEMED FOREST LOCATION PLAN			
STATUS: DPR DRAWING	DATE: 21.12.19	SCALE: 1:500	A3
DRG. NO. CMES/NHIDCL/NH-54/FP/ 12	REV. 08	SHEET 1 of 1	

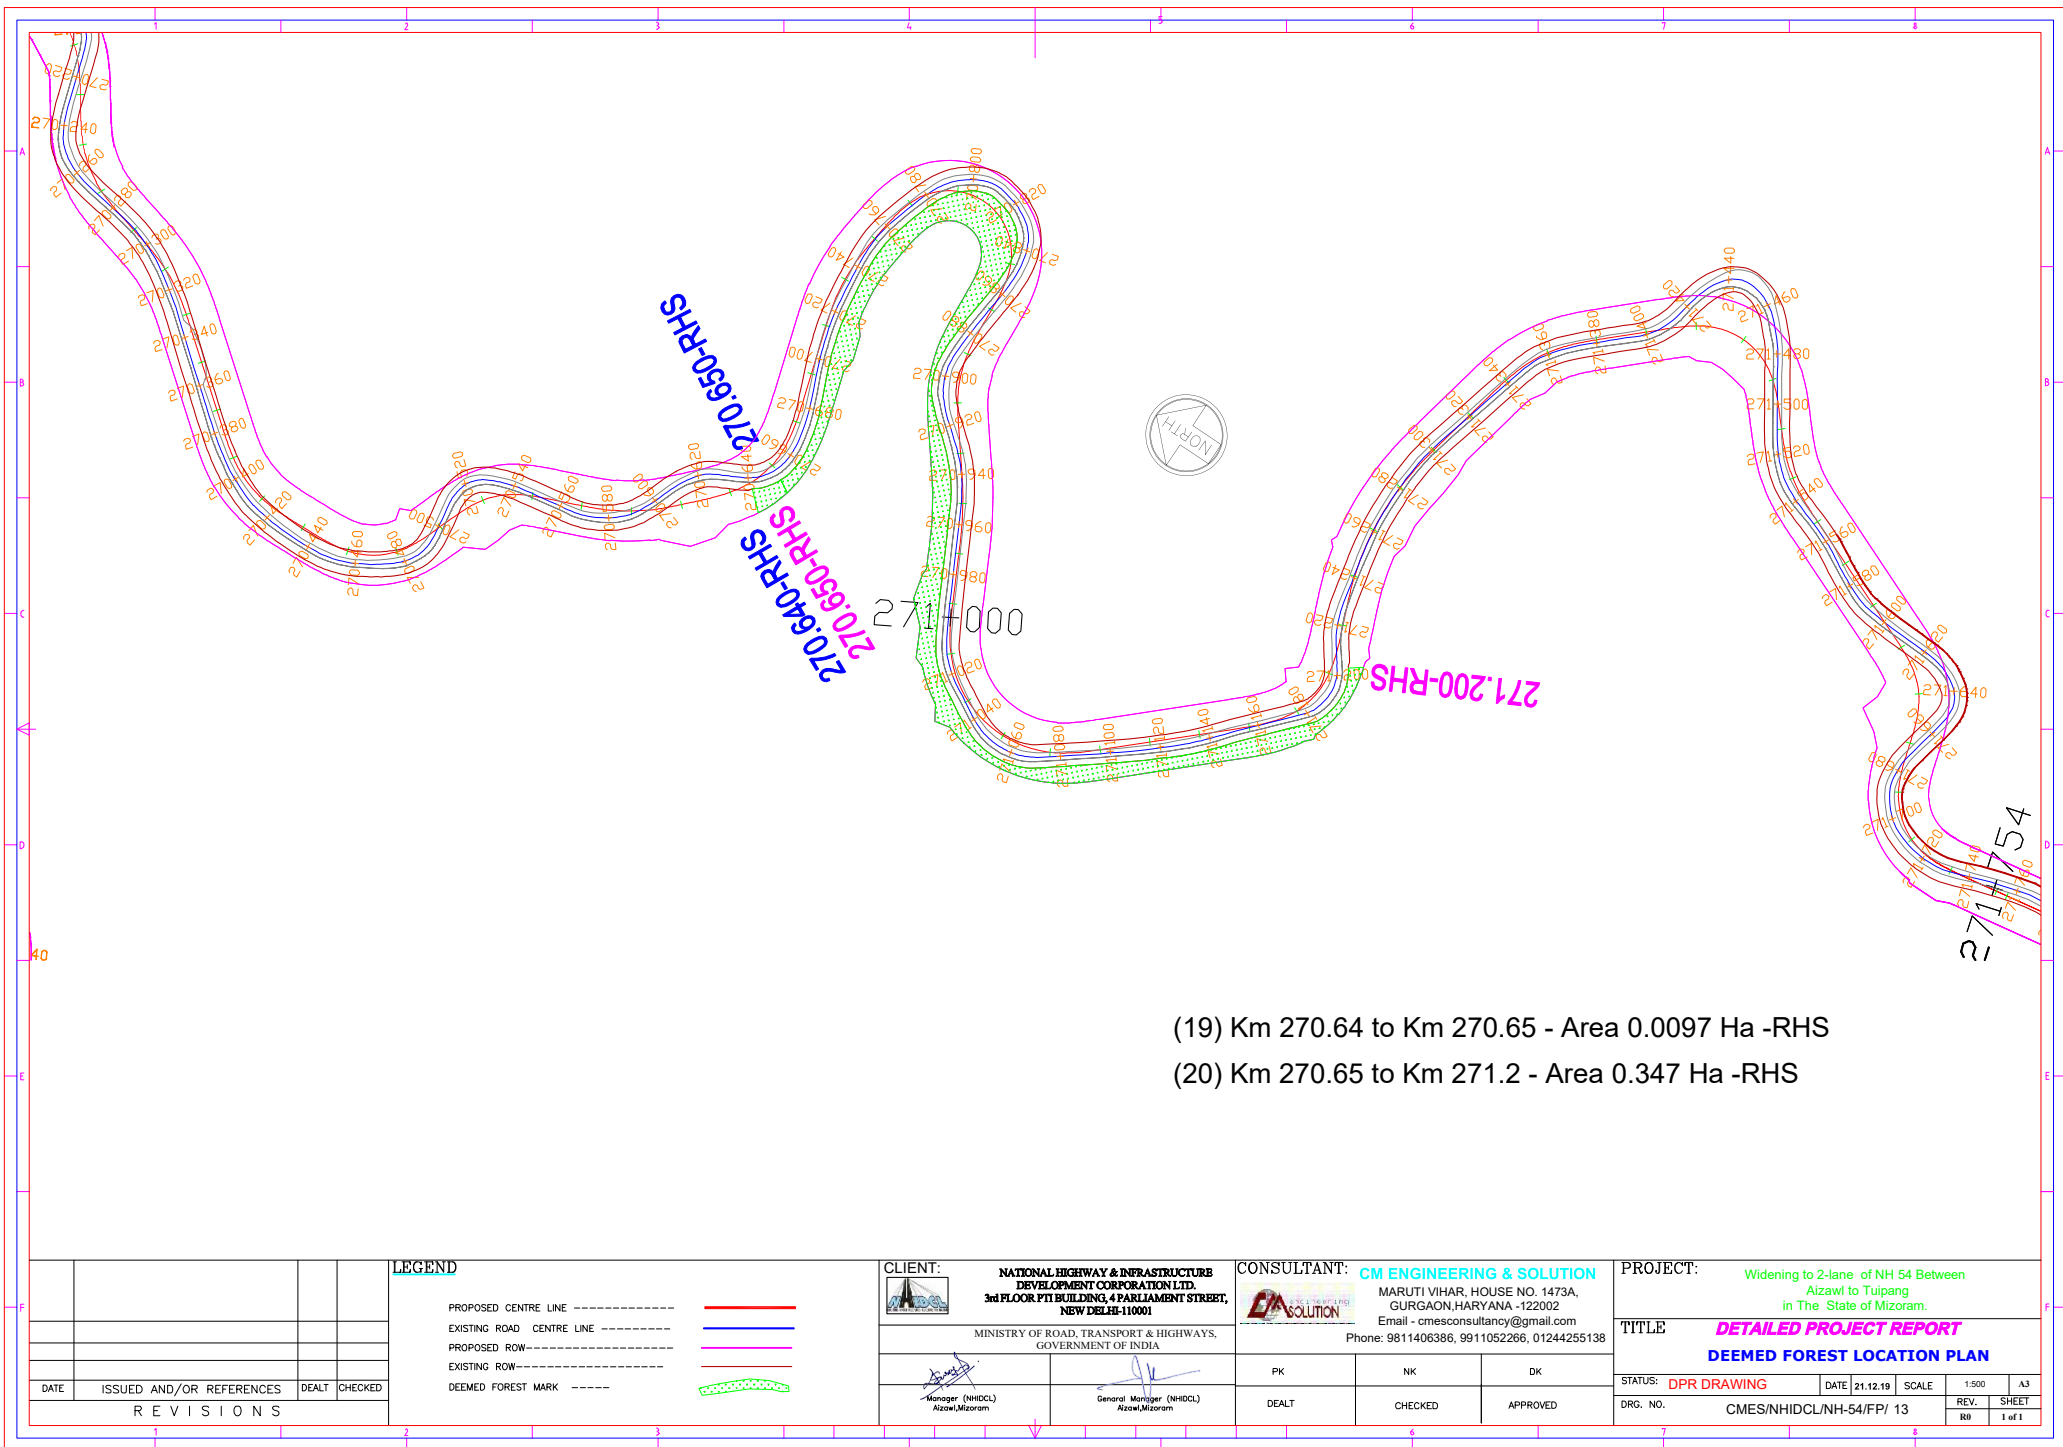

(19) Km 270.64 to Km 270.65 - Area 0.0097 Ha -RHS
(20) Km 270.65 to Km 271.2 - Area 0.347 Ha -RHS

DATE	ISSUED AND/OR REFERENCES	DEALT	CHECKED
REVISIONS			

LEGEND	
PROPOSED CENTRE LINE	-----
EXISTING ROAD CENTRE LINE	-----
PROPOSED ROW	-----
EXISTING ROW	-----
DEEMED FOREST MARK	-----

CLIENT:	
NATIONAL HIGHWAY & INFRASTRUCTURE DEVELOPMENT CORPORATION LTD. 3rd FLOOR PITI BUILDING, 4 PARLIAMENT STREET, NEW DELHI-110001	
MINISTRY OF ROAD, TRANSPORT & HIGHWAYS, GOVERNMENT OF INDIA	
Manager (NHIDCL) Aizawl, Mizoram	General Manager (NHIDCL) Aizawl, Mizoram

CONSULTANT:	
CM ENGINEERING & SOLUTION MARUTI VIHAR, HOUSE NO. 1473A, GURGAON, HARYANA -122002 Email - cmesconsultancy@gmail.com Phone: 9811406386, 9911052266, 01244255138	
PK	NK
DEALT	CHECKED
	APPROVED

PROJECT:	
Widening to 2-lane of NH 54 Between Aizawl to Tuipang in The State of Mizoram.	
TITLE	
DETAILED PROJECT REPORT DEEMED FOREST LOCATION PLAN	
STATUS: DPR DRAWING	DATE: 21.12.19
DRG. NO. CMES/NHIDCL/NH-54/FP/ 13	SCALE: 1:500
REV. 01	SHEET 1 of 1

